


Ordnance Survey, (c) Crown Copyright 2023. All rights reserved. Licence number 100022432

SITE LOCATION PLAN - AS PROPOSED
SCALE @ 1:1250 ON AN A1 SHEET

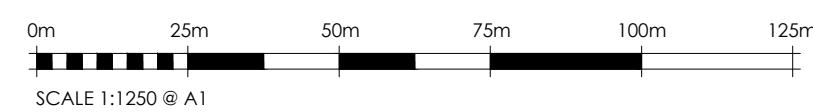


SCALE 1:1250 @ A1



Ordnance Survey, (c) Crown Copyright 2023. All rights reserved. Licence number 100022432

SITE BLOCK PLAN - AS PROPOSED
SCALE @ 1:500 ON AN A1 SHEET

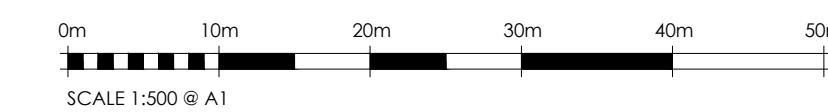

SCALE 1:500 @ A1

REV.	DATE	BY	AMENDMENT	CHK.

PLANNING



2 Lucastes Mews, Paddockhall Road,
Haywards Heath,
West Sussex, RH16 1HE
(01444) 452604
hh@gouldbaxter.co.uk
www.gouldbaxter.co.uk

NOTES:
DO NOT SCALE OFF THIS DRAWING UNLESS FOR PLANNING PURPOSES.
CHECK ALL DIMENSIONS ON SITE BEFORE ANY WORK IS COMMENCED.
ALL GOODS MATERIALS AND WORKMANSHIP MUST CONFORM WITH
CURRENT BUILDING REGULATIONS, BRITISH STANDARDS AND CODES OF
PRACTICE.
COPYRIGHT OF THIS DRAWING IS RETAINED BY GOULD PROPERTY
CONSULTANTS LLP T/A GOULD BAXTER AND IT MUST NOT BE REPRODUCED
WITHOUT WRITTEN CONSENT.

CLIENT: Mr and Mrs J Hobden
PROJECT: 48 Surrenden Crescent Brighton East Sussex BN16WF

DRAWING:
Site Location and Block Plan
As Proposed

DATE: 20.03.2023	SCALE AT A1: Varies	DRAWN BY: CS CHECKED BY: GB
---------------------	------------------------	--------------------------------

JOB NO. GH432	DRAWING NO. PL.01	REV. -
------------------	----------------------	-----------