
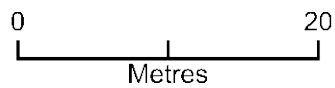


26 Grandfield Avenue, Radcliffe on Trent, Nottingham. Ng12 1AB

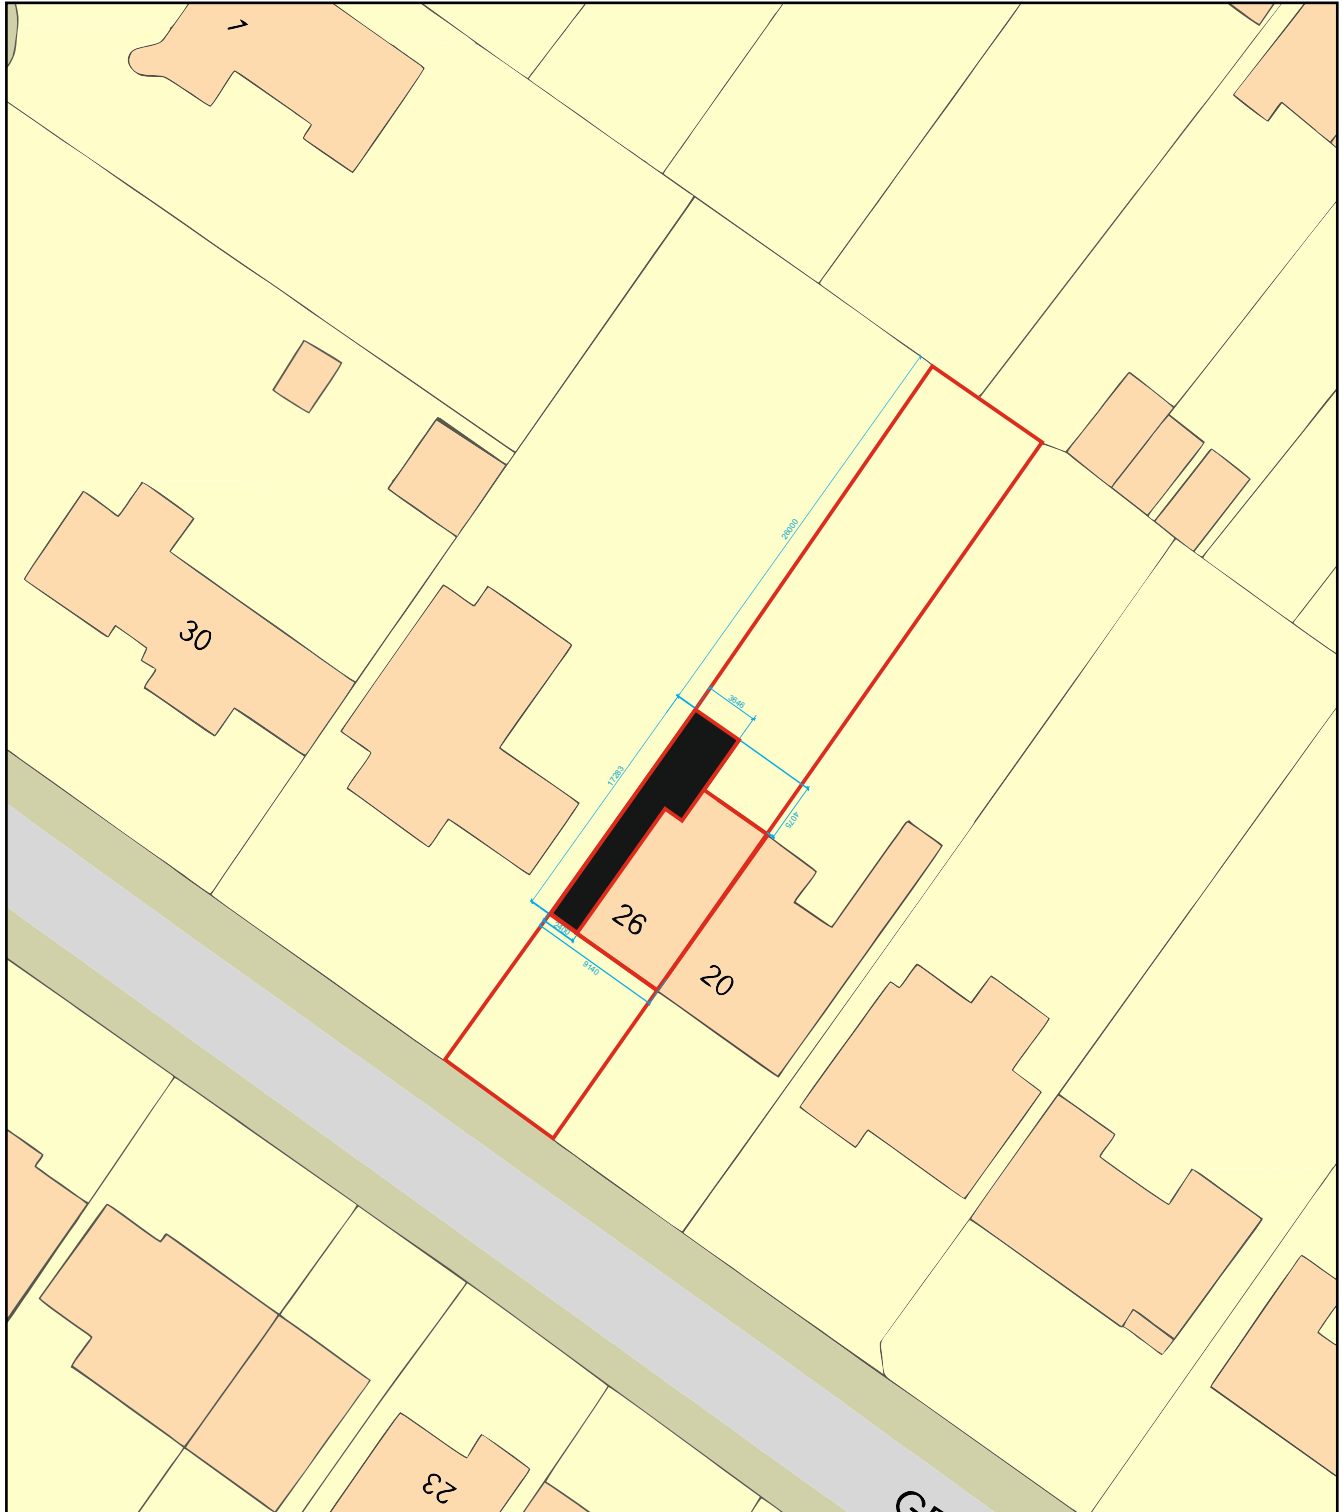

Plan Produced for: Ray Gilbert  
Date Produced: 9 Nov 2022  
Plan Reference Number: TQRQM22236105601545  
Scale: 1:500 @ A4