





**General Notes:**  
 This drawing is to be read in-conjunction with all other relevant drawings and specifications.  
 Should any discrepancies between the details/dimensions indicated on this and/or any other relevant drawings Designspace Architecture Ltd must be notified immediately.

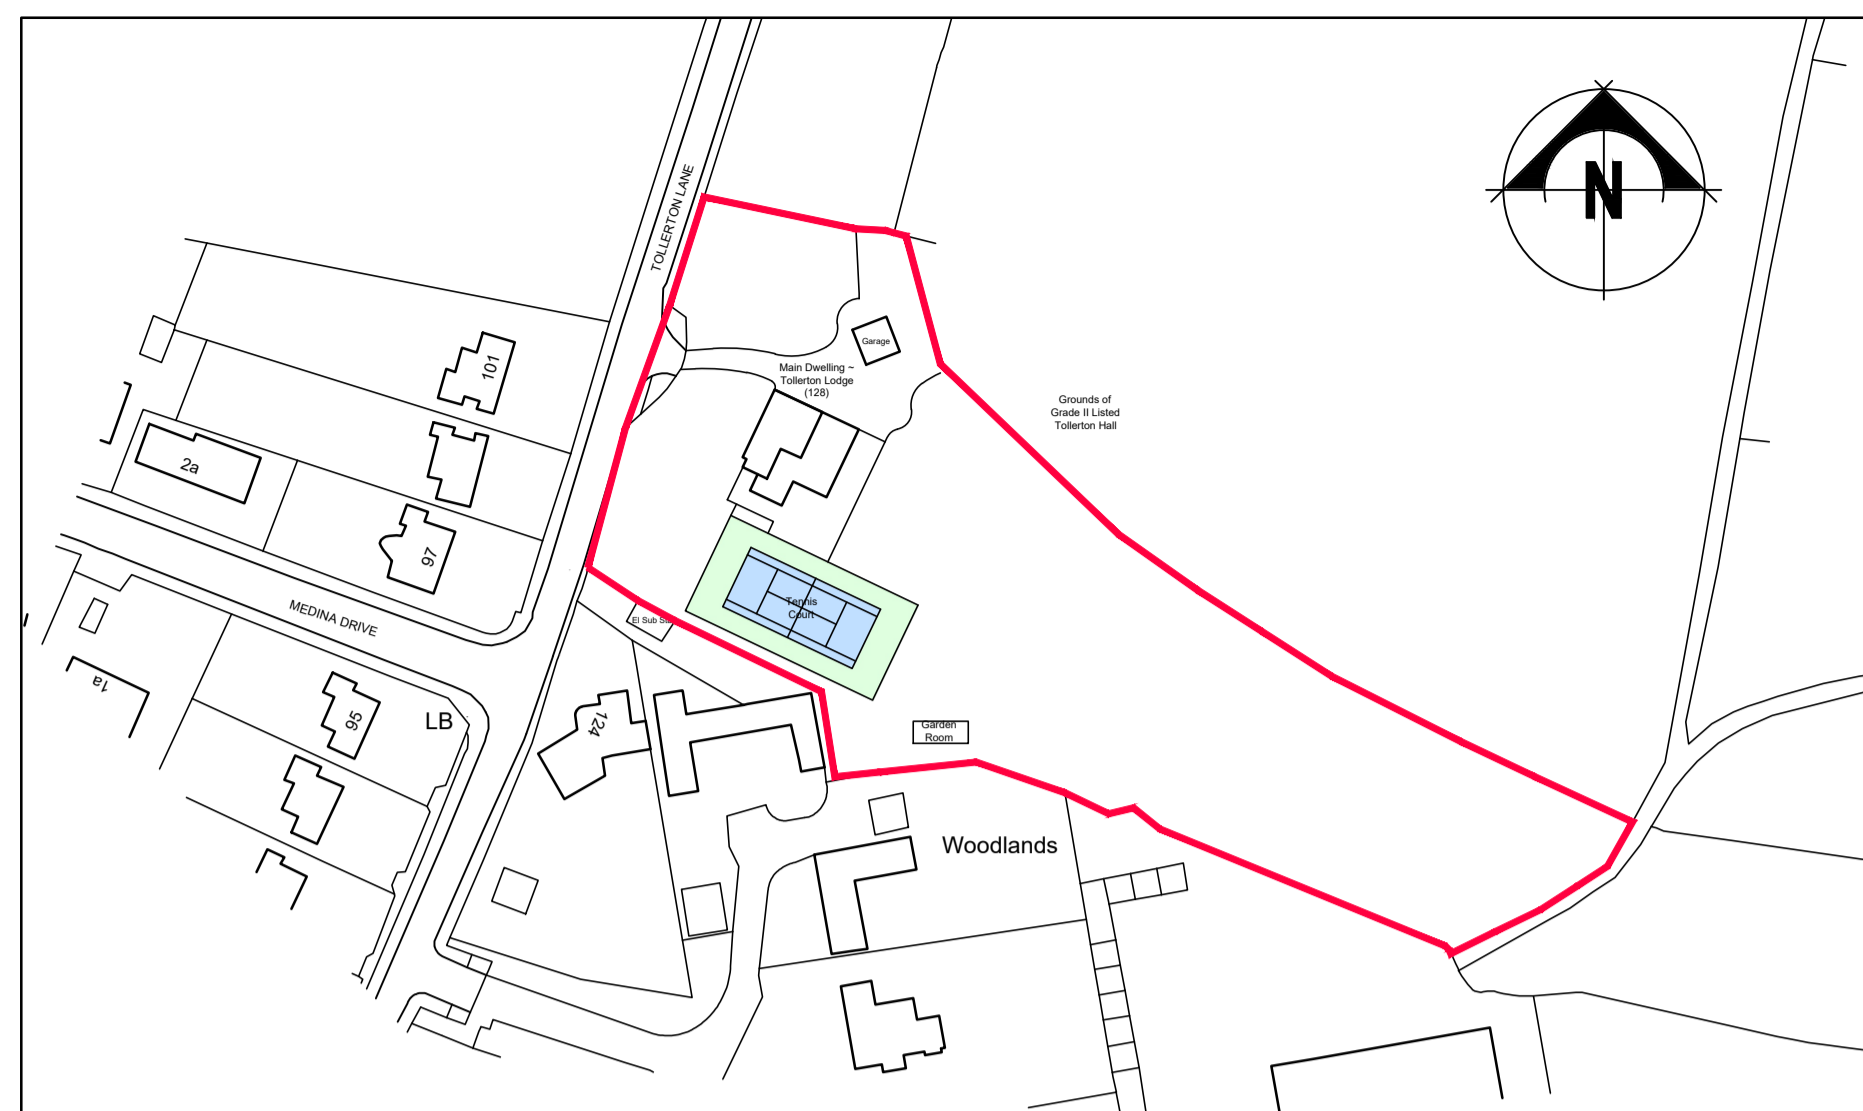

Site Location Plan (1:1250)

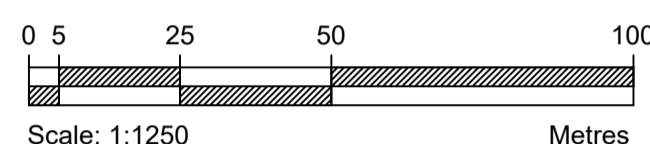

Proposed Site Layout Plan (1:500)

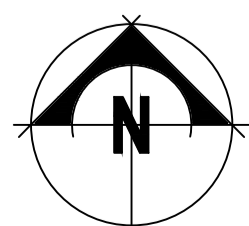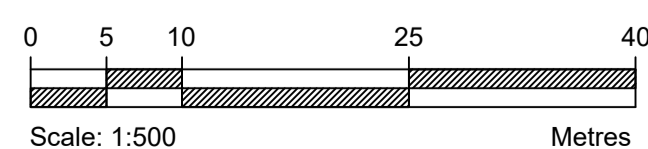

Track

F	Condition Discharge Amendments	01/11/23	JC	JR
E	Scheme Amendments following LPA comments	01/11/21	JC	JR
D	Scheme Amendments	01/11/21	JC	JR
C	Scheme Amendments	02/08/21	JC	JR
B	Scheme Amendments	02/06/21	JC	JR
A	Garage Dormer Arrangement Amended	30/11/20	JC	JR
REV:	DETAILS:	DATE:	DWN:	CHK:

DRAWING STATUS:	STATUS CODE:
DEVELOPMENT	S0

**DESIGN SPACE ARCHITECTURE**  
 Tower House, Lucy Tower Street  
 Lincoln, Lincolnshire, LN1 1XW  
 E. info@designspace.uk.com  
 W. designspace.uk.com  
 T. 01427 792 698

CLIENT:  
**MR MATT CHADDER**

PROJECT:  
**REPLACEMENT DWELLING**  
 TOLLERTON LODGE  
 TOLLERTON LANE  
 TOLLERTON  
 NOTTS

DRAWING TITLE:  
**SITE LOCATION PLAN & PROPOSED SITE LAYOUT**

DATE:	DRAWN:	CHECKED:
FEB 20	JC	
SCALE:	PAPER SIZE:	REVISION:
As Stated	A1	F

PROJECT NUMBER:	DRAWING NUMBER:
DSA18-014	401

Do not scale this drawing. All dimensions must be checked on site. All rights reserved. No reproduction in any material form is permitted without prior written consent.