


NOTES.  
 THIS DRAWING IS COPYRIGHT.  
 THE DRAWING IS NOT TO BE USED FOR CONSTRUCTION UNLESS MARKED 'FOR CONSTRUCTION'  
 THE CONTRACTOR IS RESPONSIBLE FOR ALL DIMENSIONS AND THE CORRECT SETTING OUT ON SITE. ONLY FIGURED DIMENSIONS ARE TO BE USED, IF IN DOUBT ASK.  
 ALL MATERIALS AND WORKMANSHIP TO COMPLY WITH THE CURRENT BRITISH STANDARDS AND CODES OF PRACTICE.

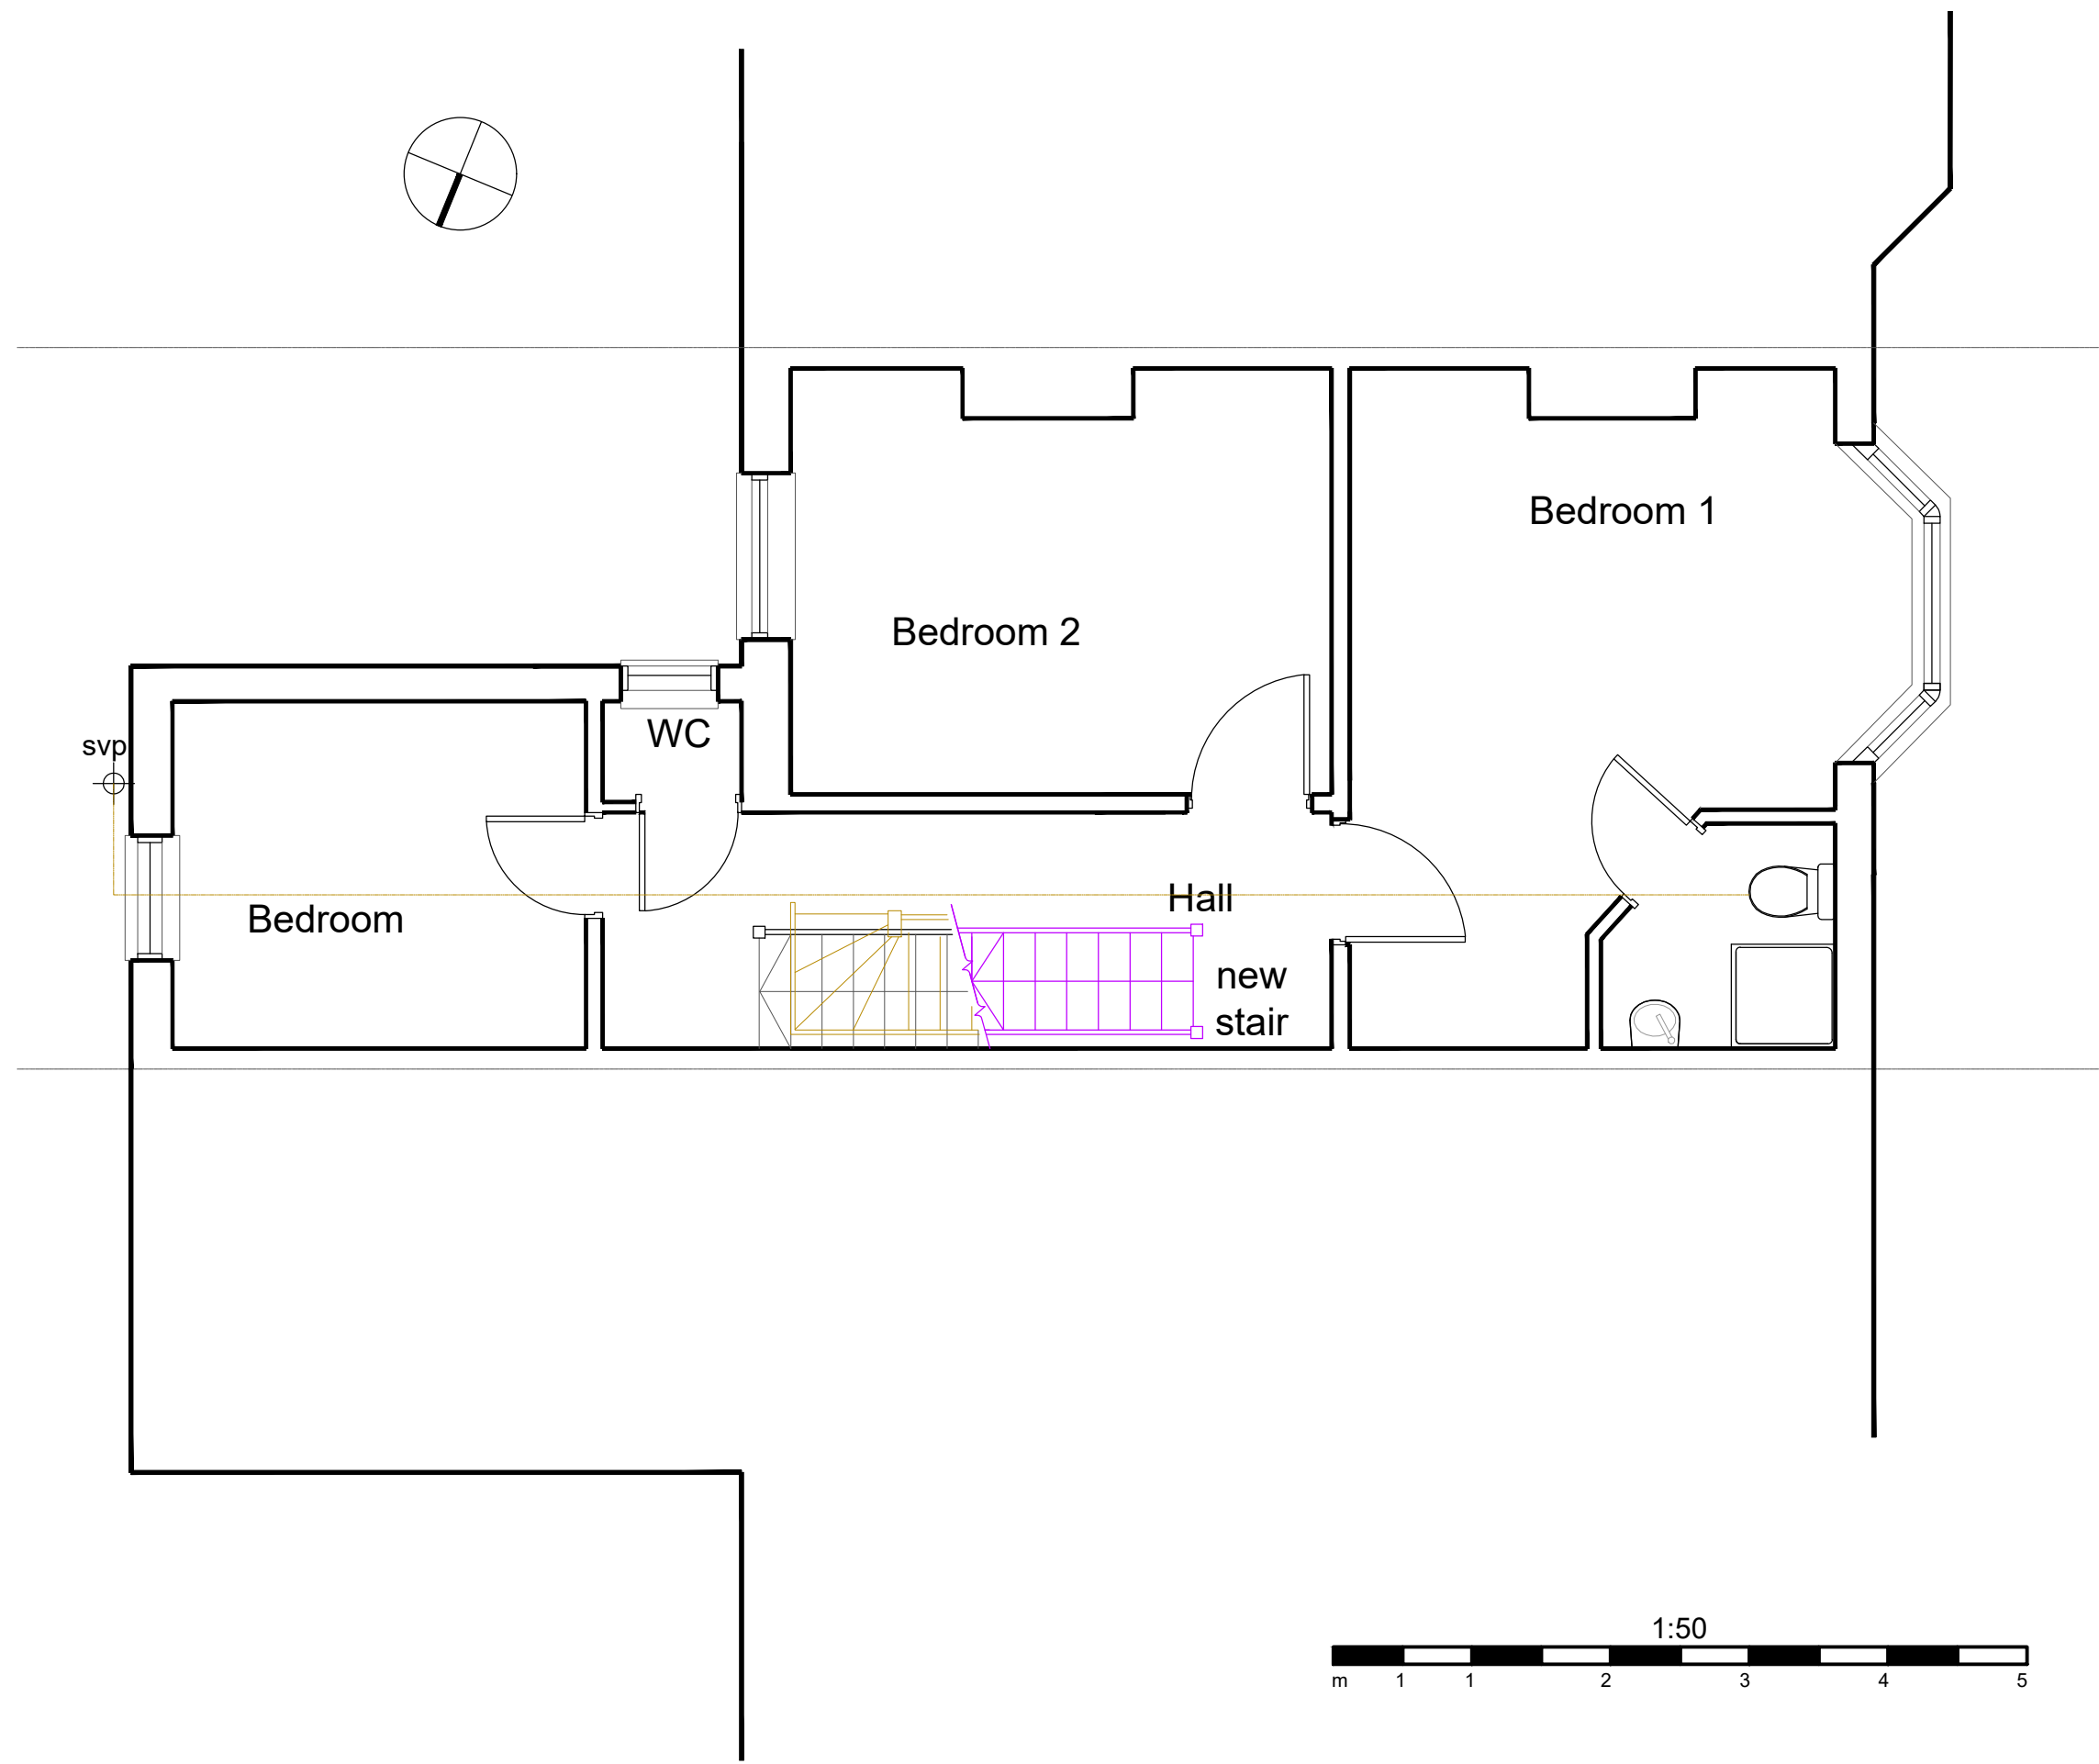

Rev	Date	Description
A	19 Oct	title amended

**P.J.Orchard** B Arch RIBA  
 Chartered Architect

9 West Hill Gardens  
 Portishead  
 North Somerset  
 BS20 6LJ  
 Tel /Fax: 01275 847 190

Project

**17 CHURCH ROAD  
 BRISTOL  
 BS3 4NF**

Drawing Title

**PROPOSED FIRST FLOOR**

Scale	Job Number
1:50@A3	-
Date	Drawing Number
19.09.2023	PL13_A
Drawn	Checked
JM	-

