


Rear

Side

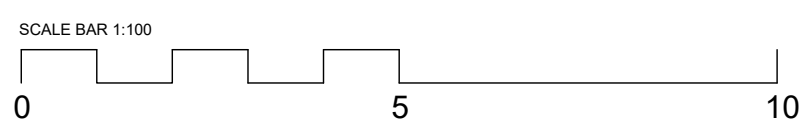

Revision	Date
<p>Wychwood Thompsons Lane Denmead Hampshire PO7 6NB T: 07941 573934 E: malcolm.w@m2architecture.com</p>	
Client	Mr J Murray
Project	Proposed Alterations 27 Park Lane, Cowplain
Drawing Title	Elevations Proposed
Scale 1:100@A3	Drawn mw
Date 21/09/23	Checked
Project Number	2312
Drawing No 201	Revision -

This drawing is copyright of the architect & must not be reproduced without permission. Any discrepancies should be reported to the architect.