

PROJECT  
**STONE PIT  
 COTTAGE**

HASLEMERE -

DATE: 10/23  
 PROJECT NO. 122

DATE NO.

REVISION DATE

REVISION	DATE

DO NOT SCALE ALL DIMENSIONS  
 TO BE CHECKED BY CONTRACTOR  
 ON SITE. ERRORS OR OMISSIONS  
 TO BE REPORTED TO ARCHITECTS


DRAFT  
 PRELIMINARY  
**PLANNING**  
 TENDER  
 CONSTRUCTION  
 AS BUILT

EXISTING  
 BLOCK  
 PLAN

SCALE: 1:200

**P-01**

DRAWN BY: KS

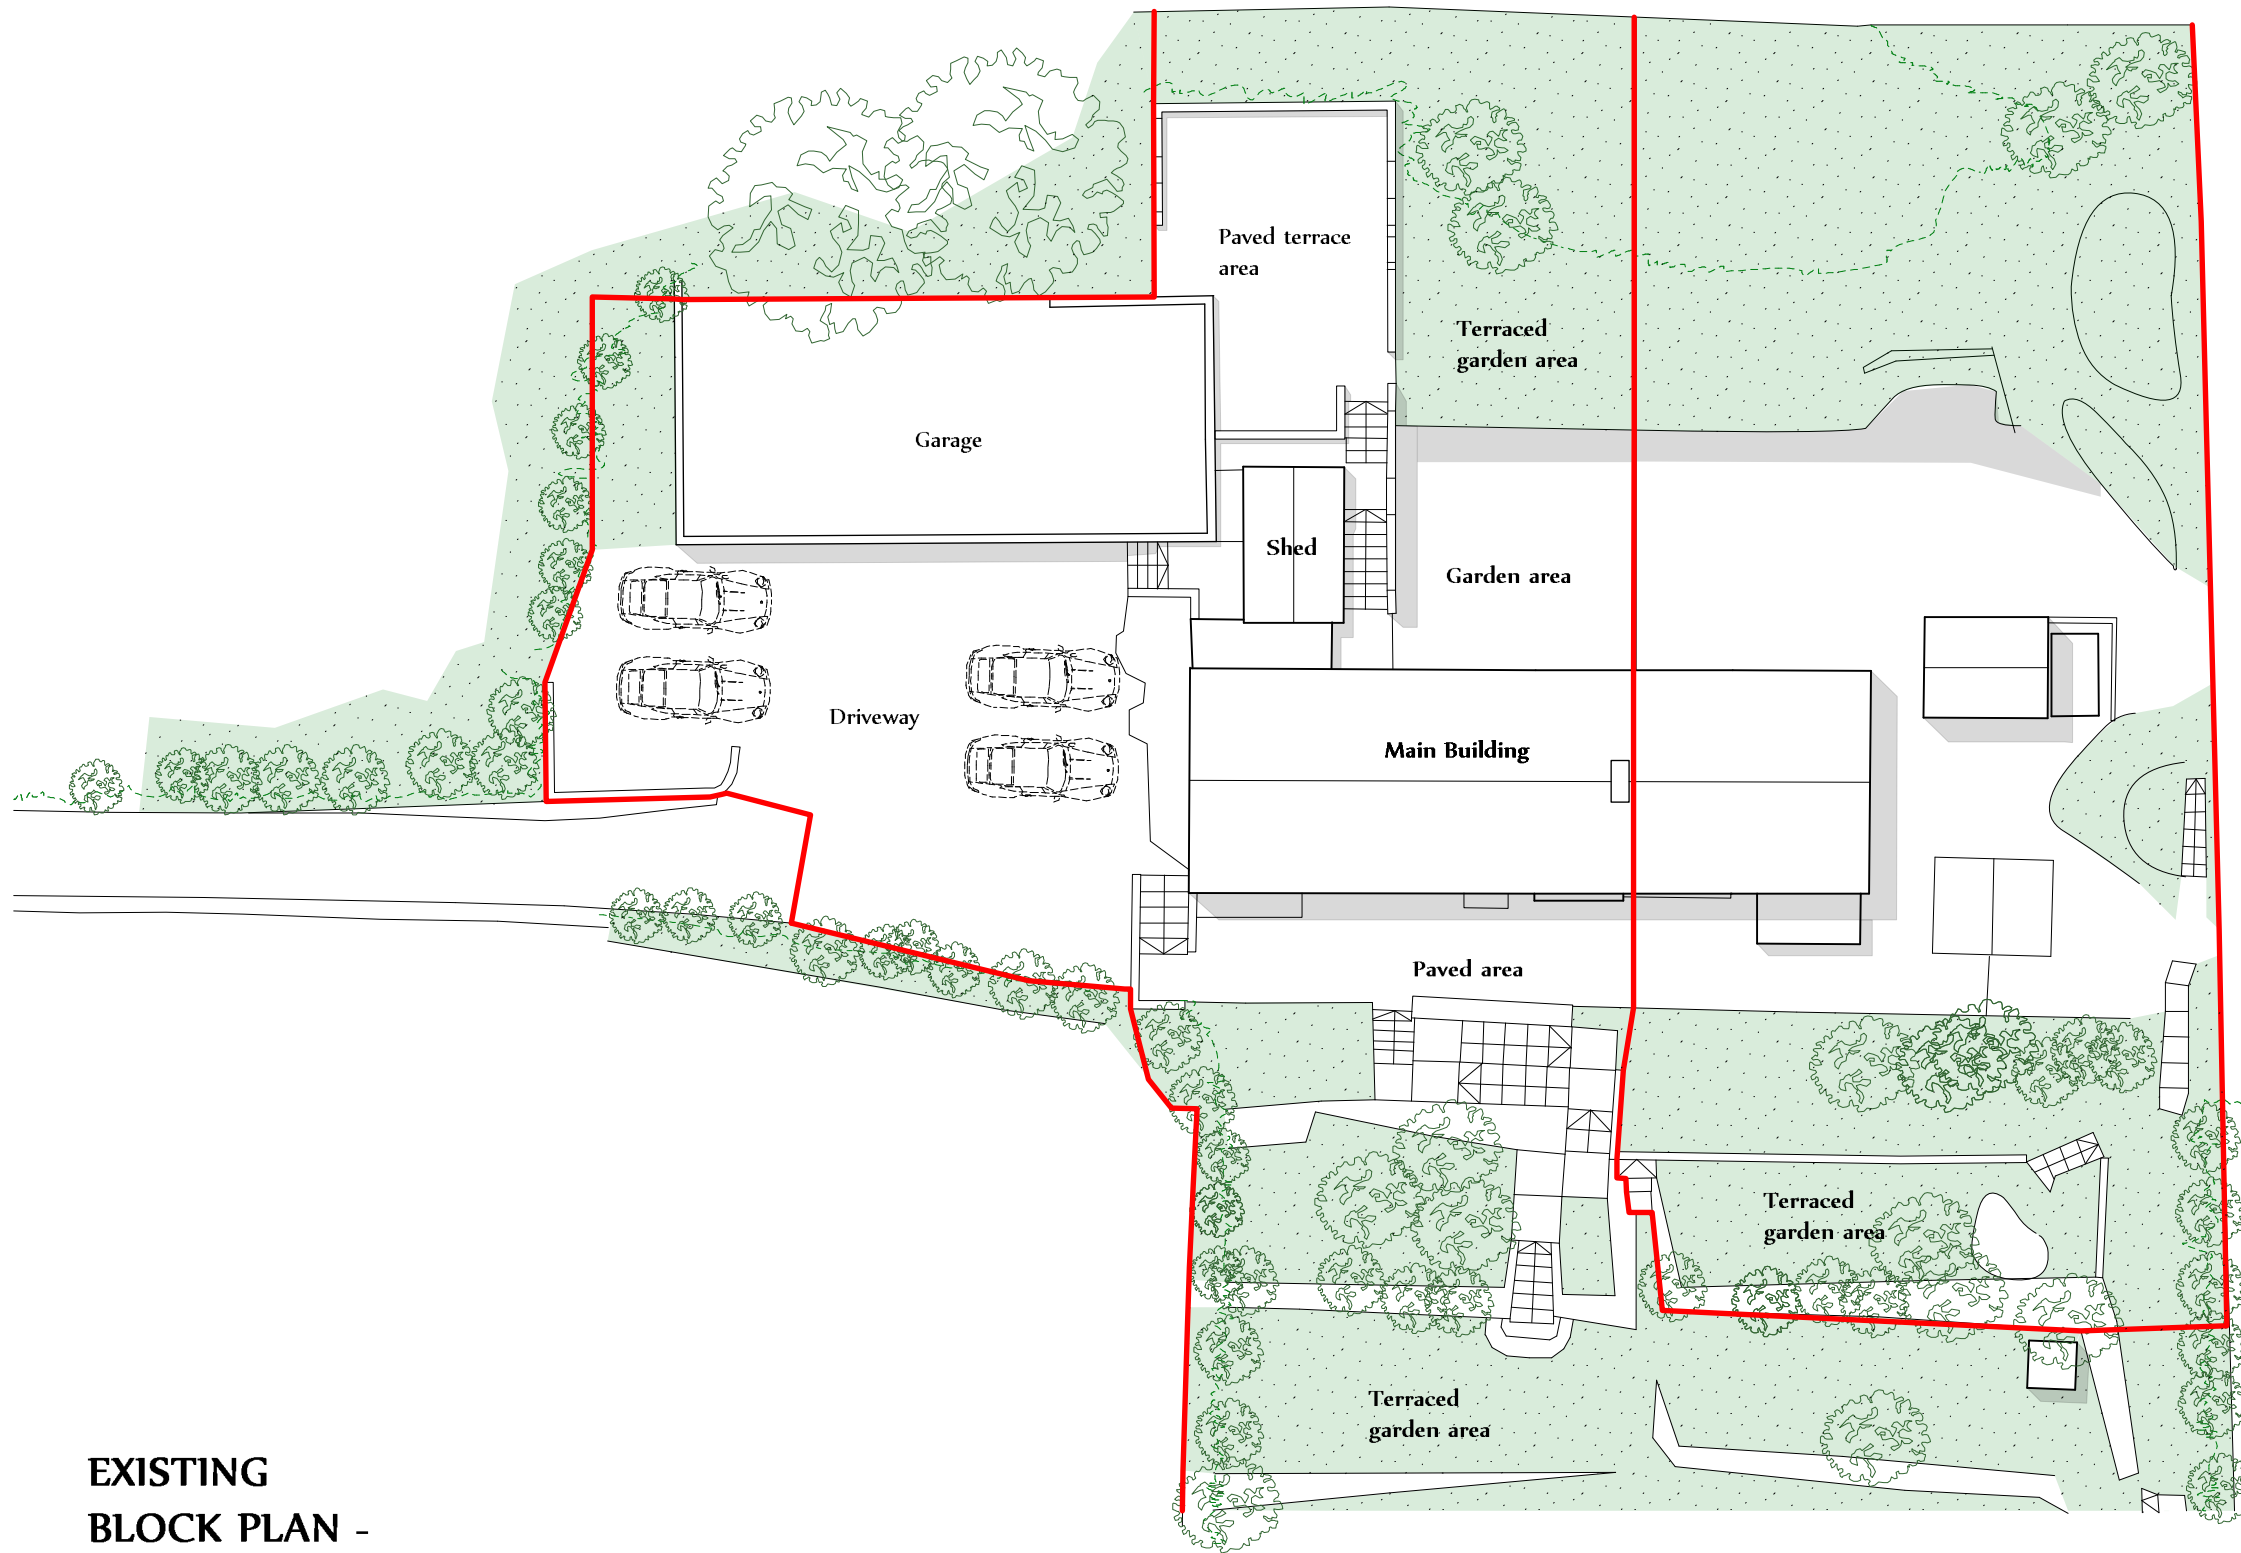

EXISTING  
 BLOCK PLAN -  
 1:200 Scale @ A3

