

PROJECT
**STONE
PITCOTTAGE**

HASLEMERE -

DATE: 10/23 DATE:
PROJECT NO. 122 NO.

REVISION DATE
A Car port omitted 23/07/21

DO NOT SCALE ALL DIMENSIONS
TO BE CHECKED BY CONTRACTOR
ON SITE. ERRORS OR OMISSIONS
TO BE REPORTED TO ARCHITECTS


DRAFT
PRELIMINARY
PLANNING
TENDER
CONSTRUCTION
AS BUILT

PROPOSED
BLOCK
PLAN

SCALE: 1:200

P-02

DRAWN BY: KS

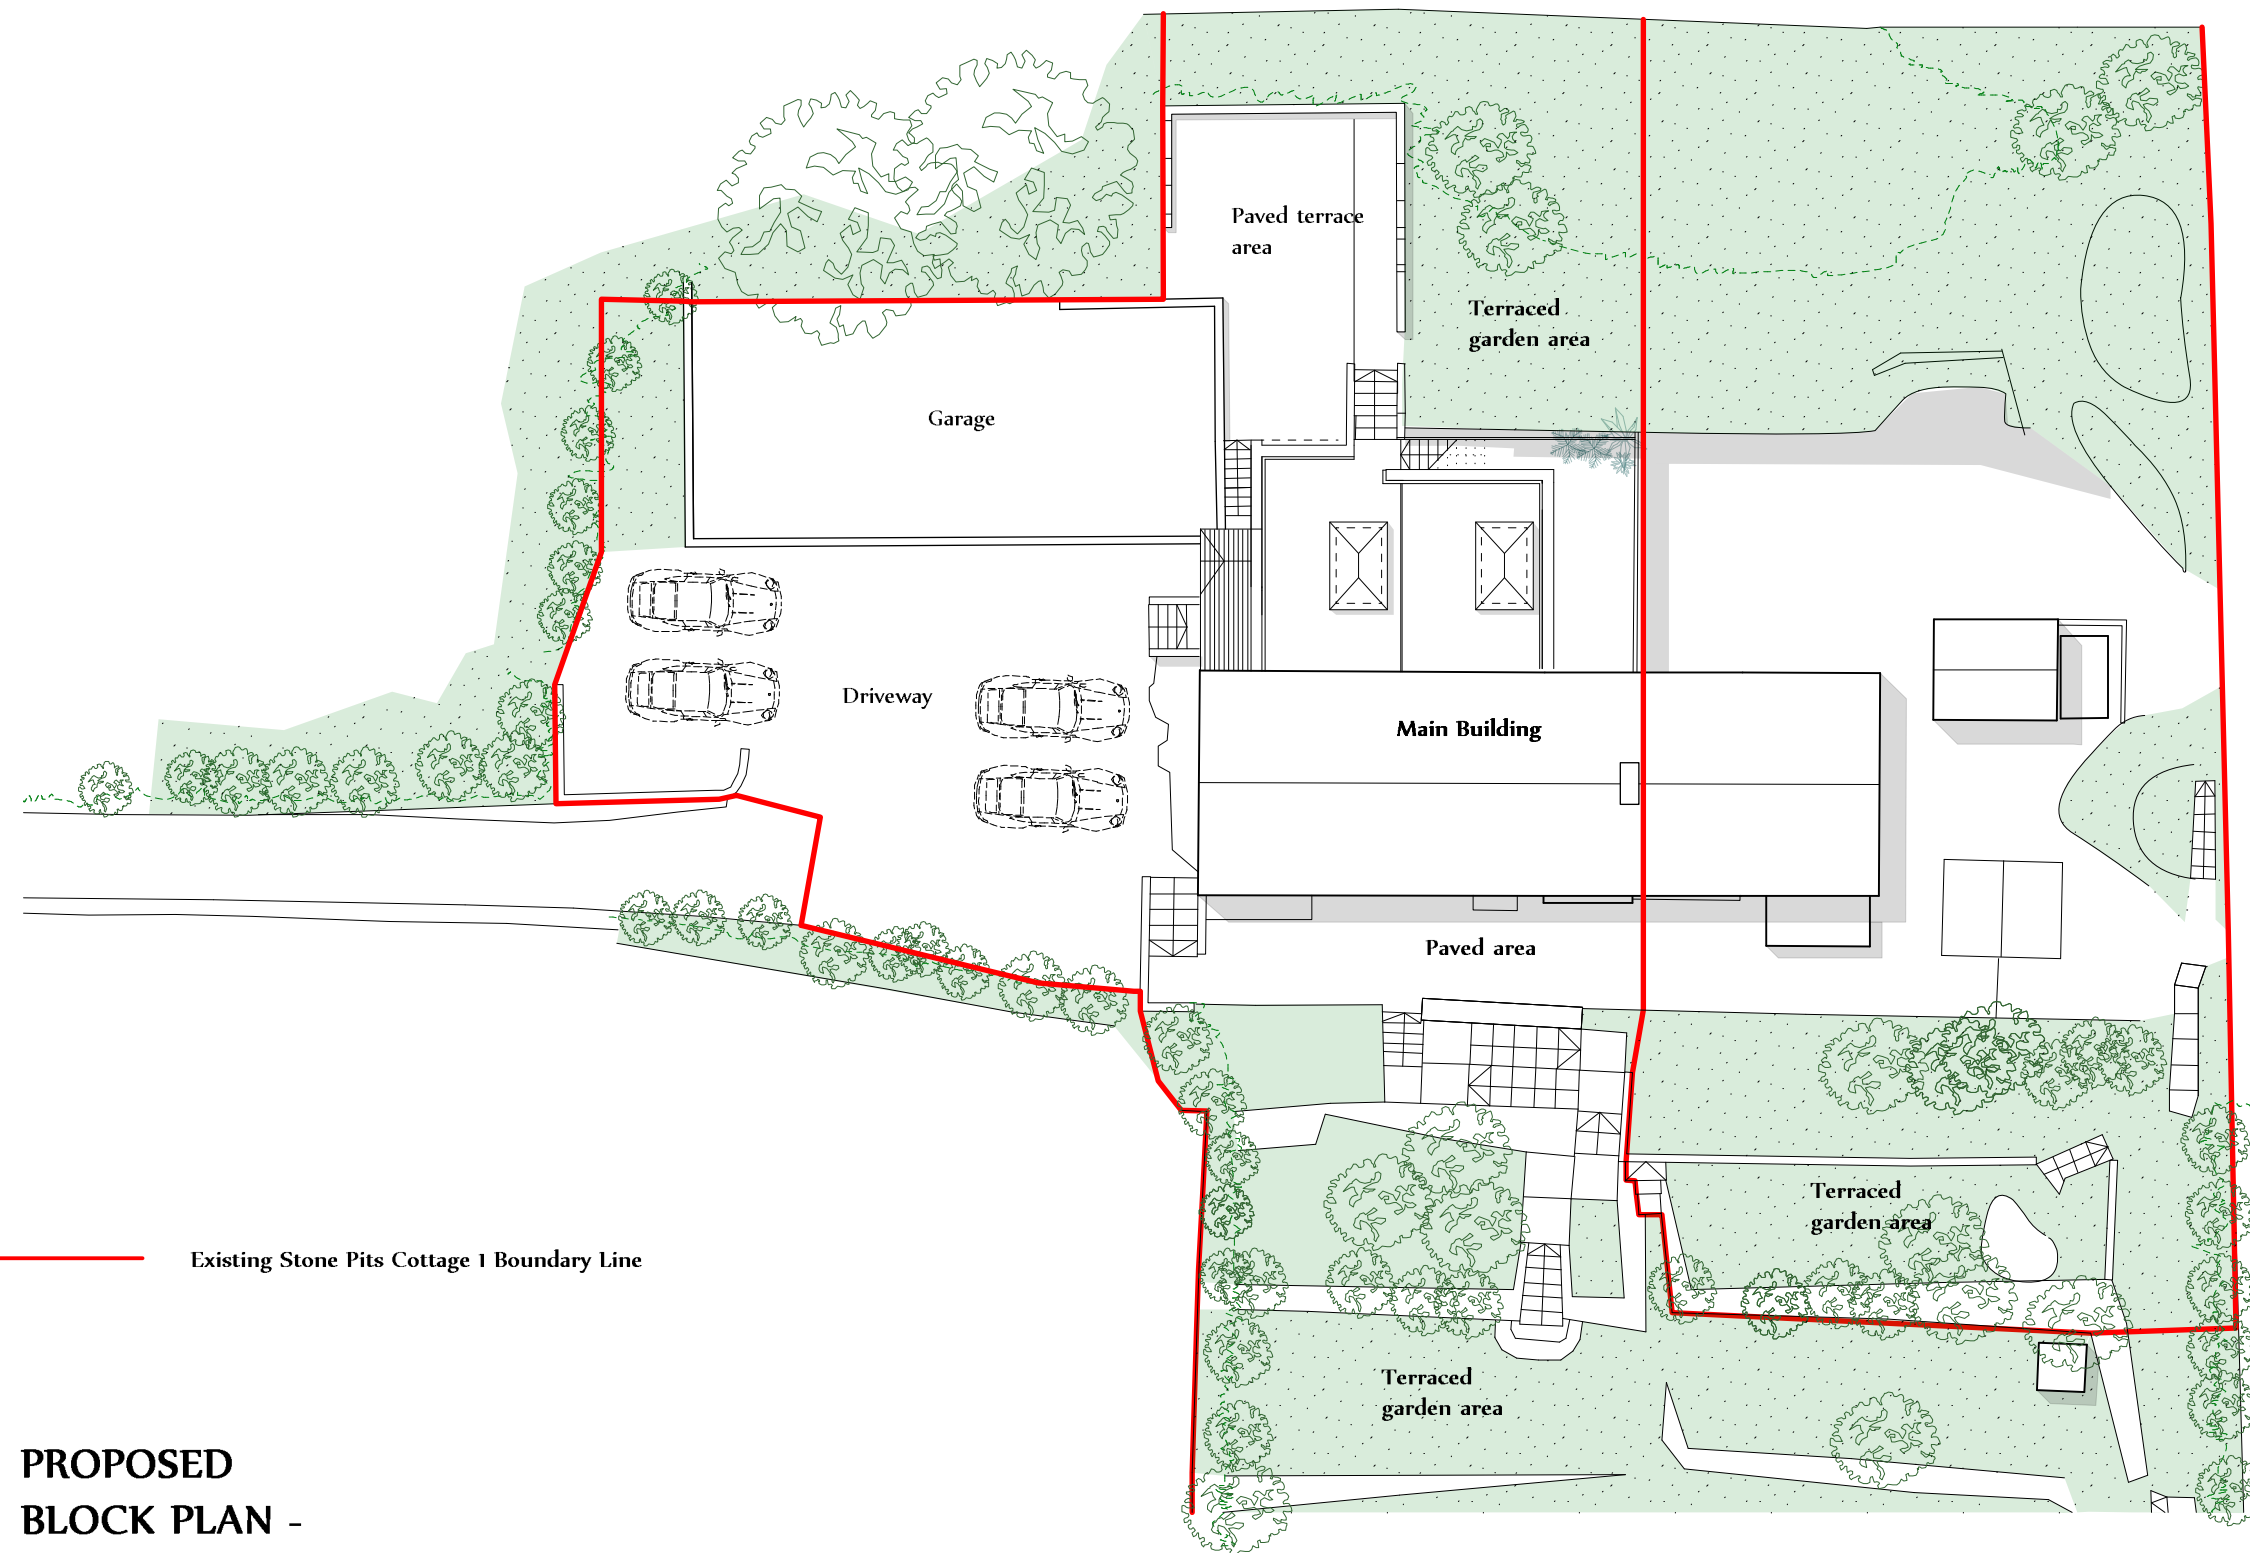

Existing Stone Pits Cottage 1 Boundary Line

PROPOSED
BLOCK PLAN -
1:200 Scale @ A3

