

PROJECT

**STONE PIT
 COTTAGE**

HASLEMERE -

DATE: 10/23 DATE:
 PROJECT NO. 122 NO.

REVISION DATE

REVISION	DATE

DO NOT SCALE ALL DIMENSIONS
 TO BE CHECKED BY CONTRACTOR
 ON SITE. ERRORS OR OMISSIONS
 TO BE REPORTED TO ARCHITECTS


DRAFT
 PRELIMINARY
PLANNING
 TENDER
 CONSTRUCTION
 AS BUILT

**EXISTING
 GROUND FLOOR
 PLAN**

SCALE: 1:100

P-03

DRAWN BY: KS

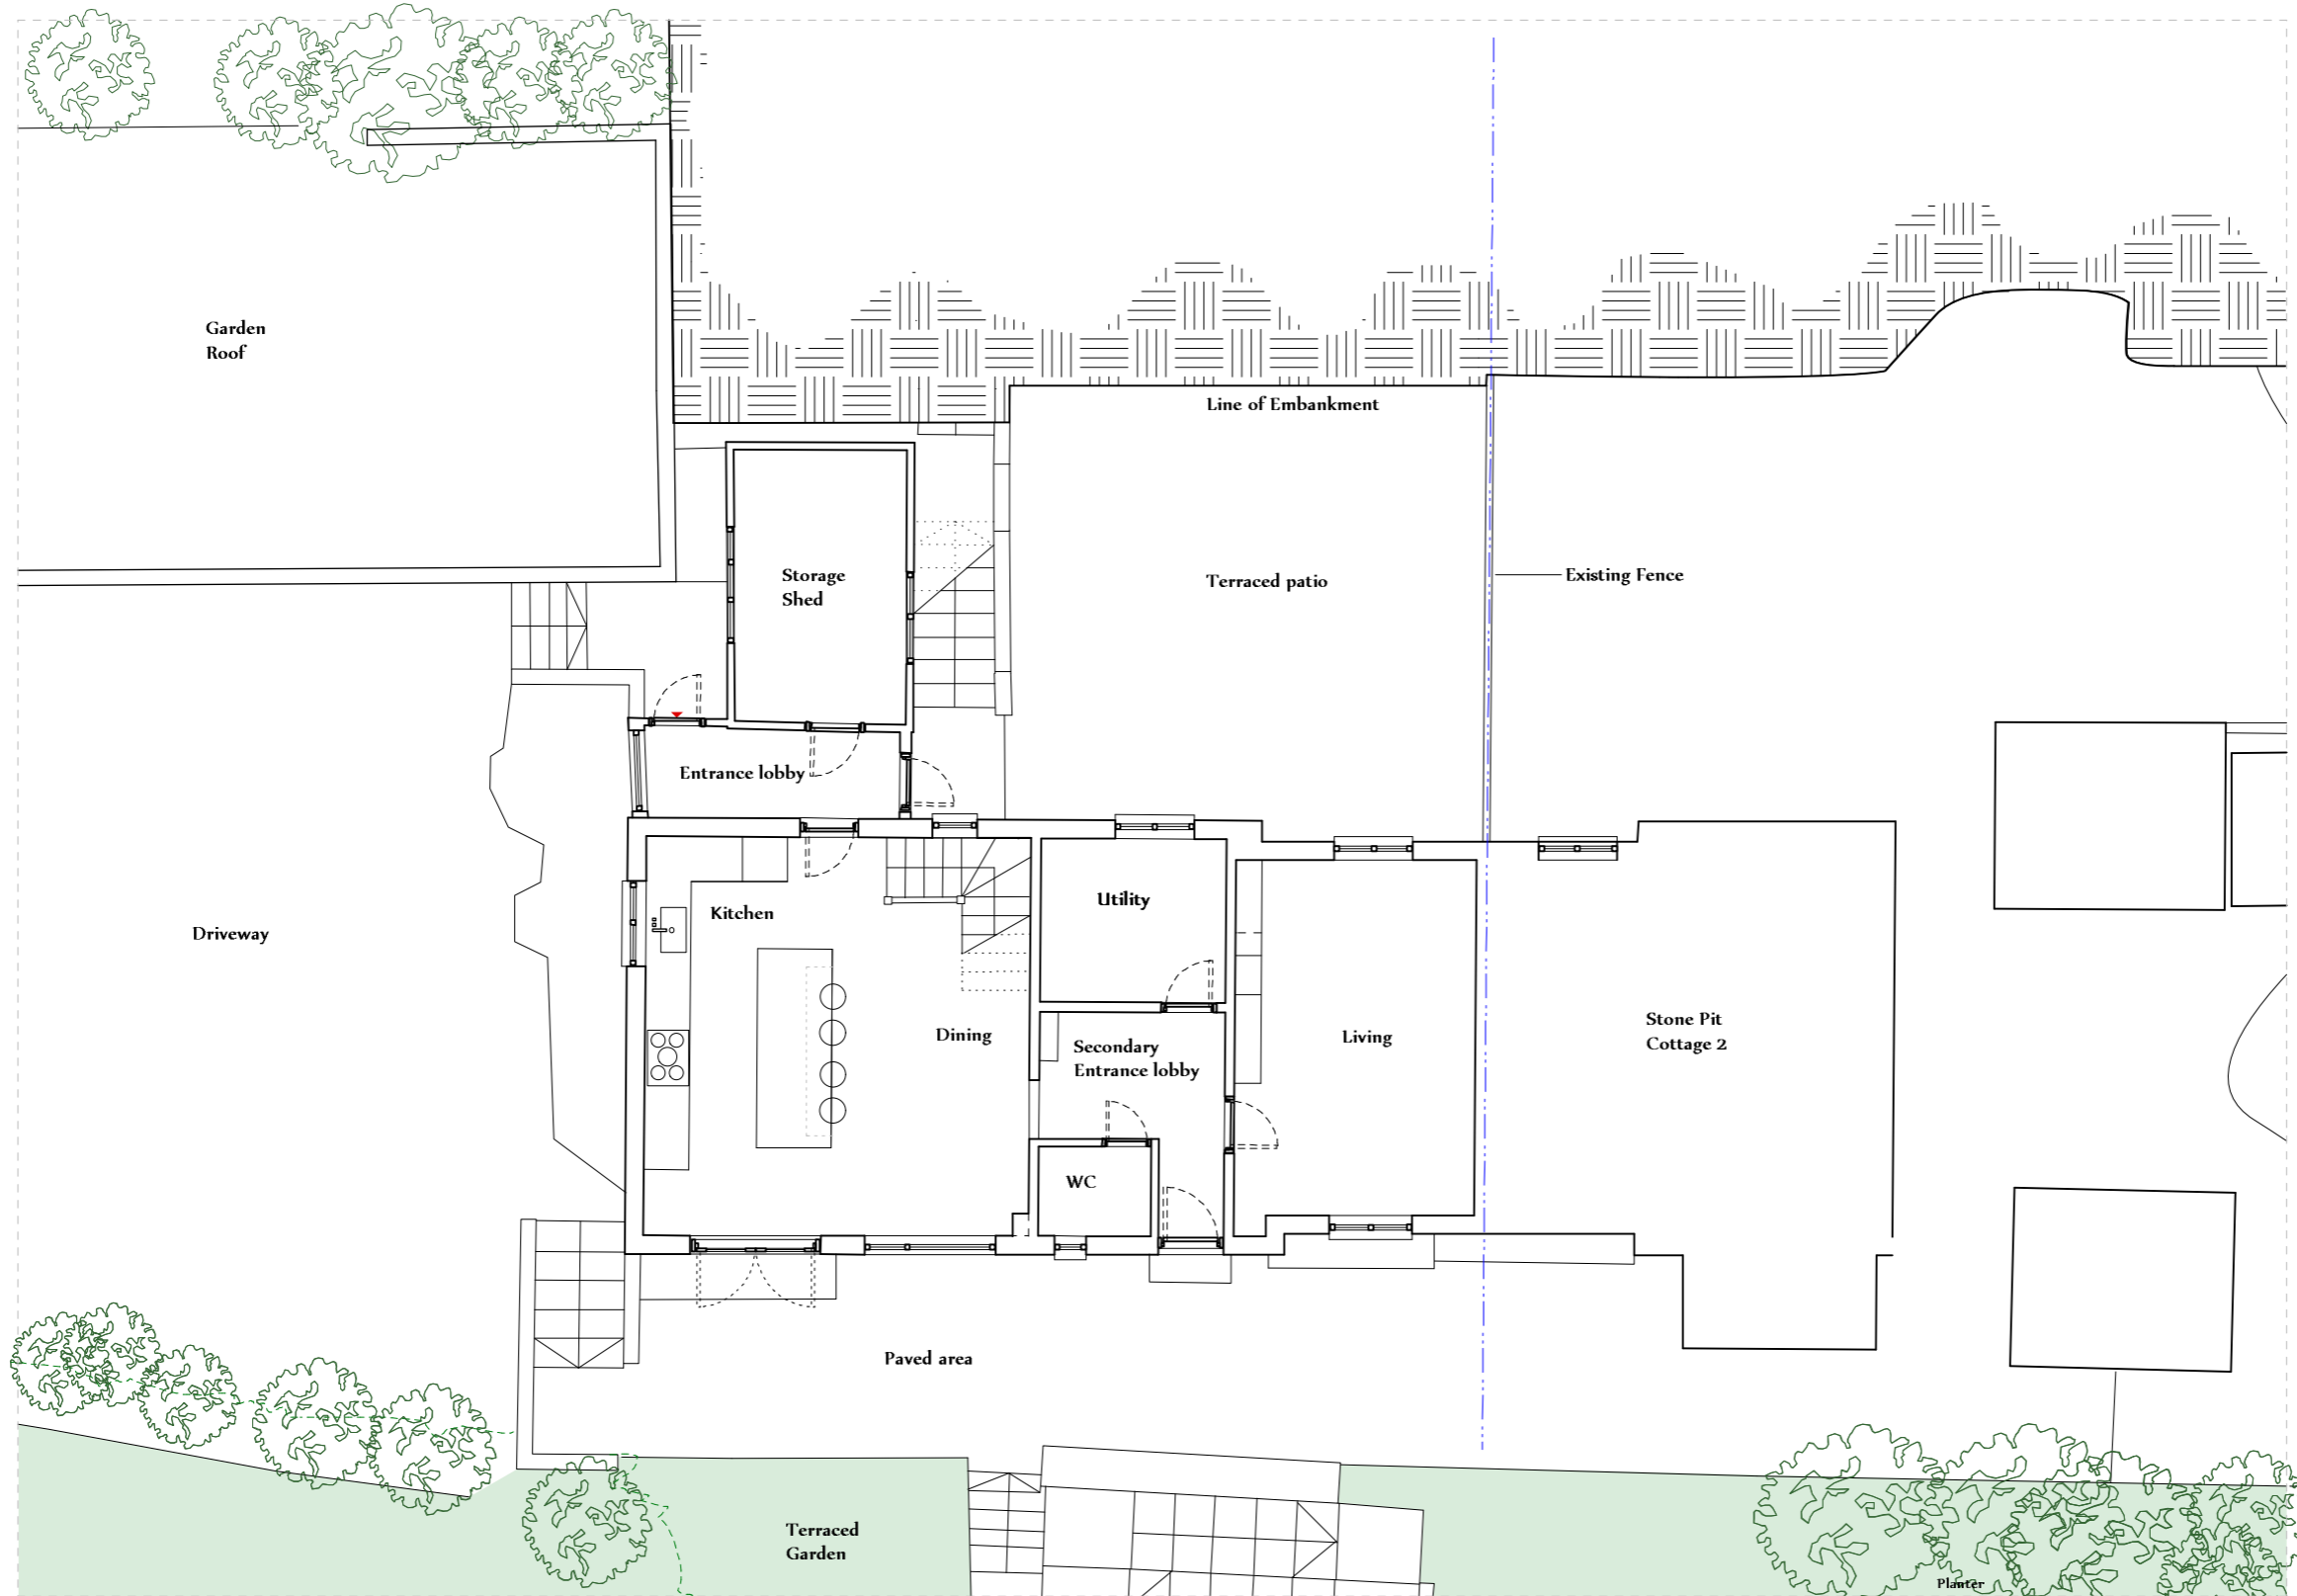

EXISTING GROUND FLOOR

SCALE 1:100 @ A3

