

PROJECT

STONE PIT COTTAGE

HASLEMERE -

DATE: 10/23 DATE:
 PROJECT NO. 122 NO.

REVISION DATE

DO NOT SCALE ALL DIMENSIONS
 TO BE CHECKED BY CONTRACTOR
 ON SITE. ERRORS OR OMISSIONS
 TO BE REPORTED TO ARCHITECTS


DRAFT
 PRELIMINARY
PLANNING
 TENDER
 CONSTRUCTION
 AS BUILT

**PROPOSED
 GROUND
 OPTION 1**

SCALE: 1:100

P-04

DRAWN BY: KS

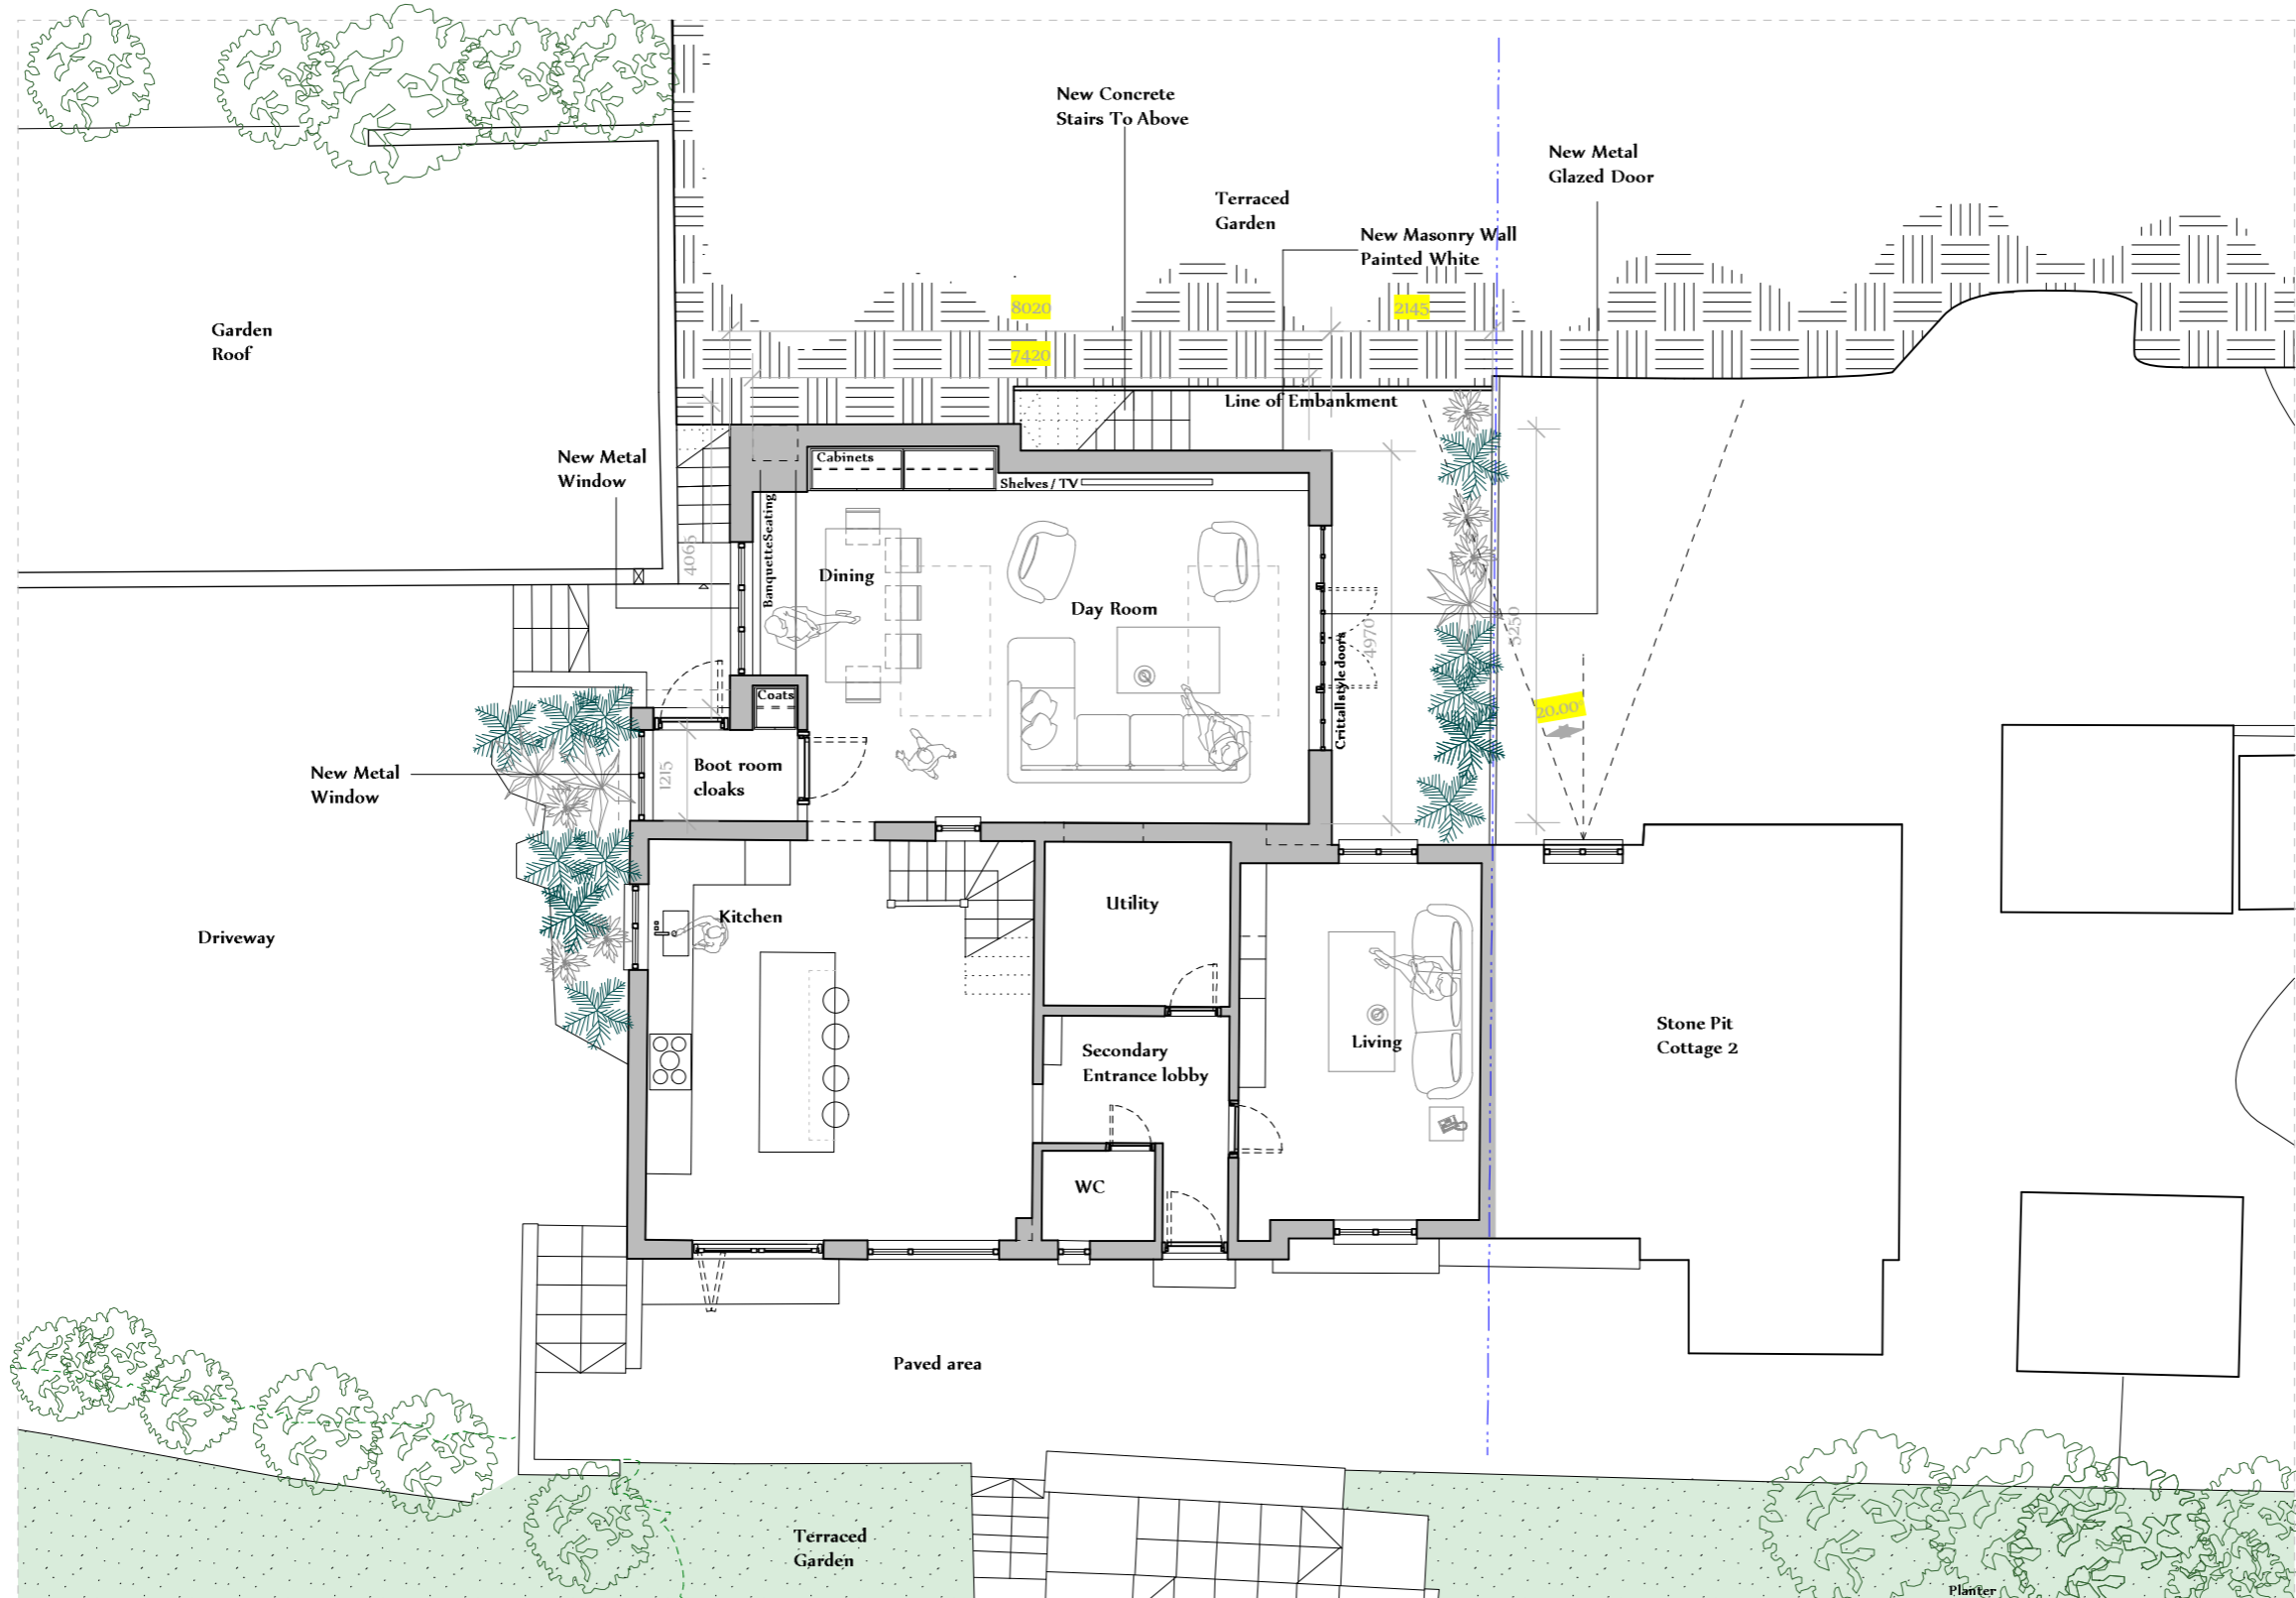

PROPOSED GROUND FLOOR

SCALE 1:100 @ A3

