




# EXISTING

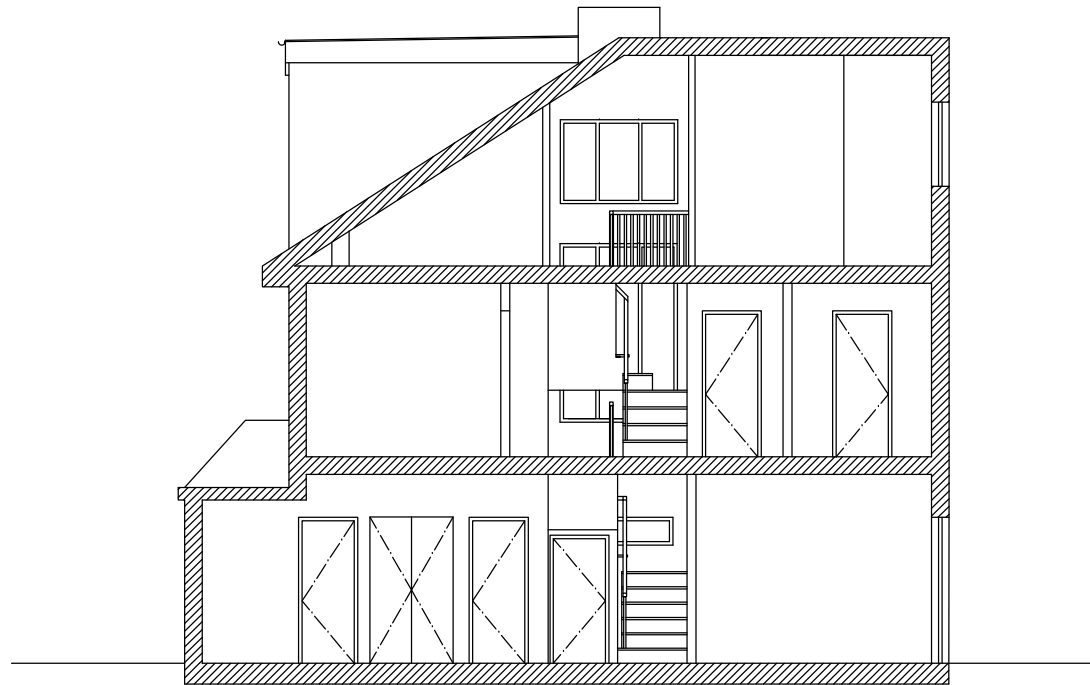

No.52

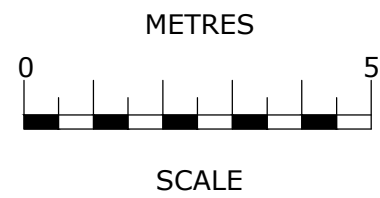

 dbi interiors	Project: 50-52 Hurstwood Road London NW11 OAU	
	Title: EXISTING section	
<small><b>NOTES</b> The constructors are to check all the dimensions, levels, drain runs and general condition of the site before works commence.  All works are to be carried out in accordance with current Building Regulations, British Standards, Code of Practice and Local Authority Requirements. Do not scale of from this drawing.</small>	Date: 23.08.2023	Scale: 1:100@A3
	Dwg. No. HU.50-52.EX.09	