



GROUND FLOOR
Scale 1:100 @ A3

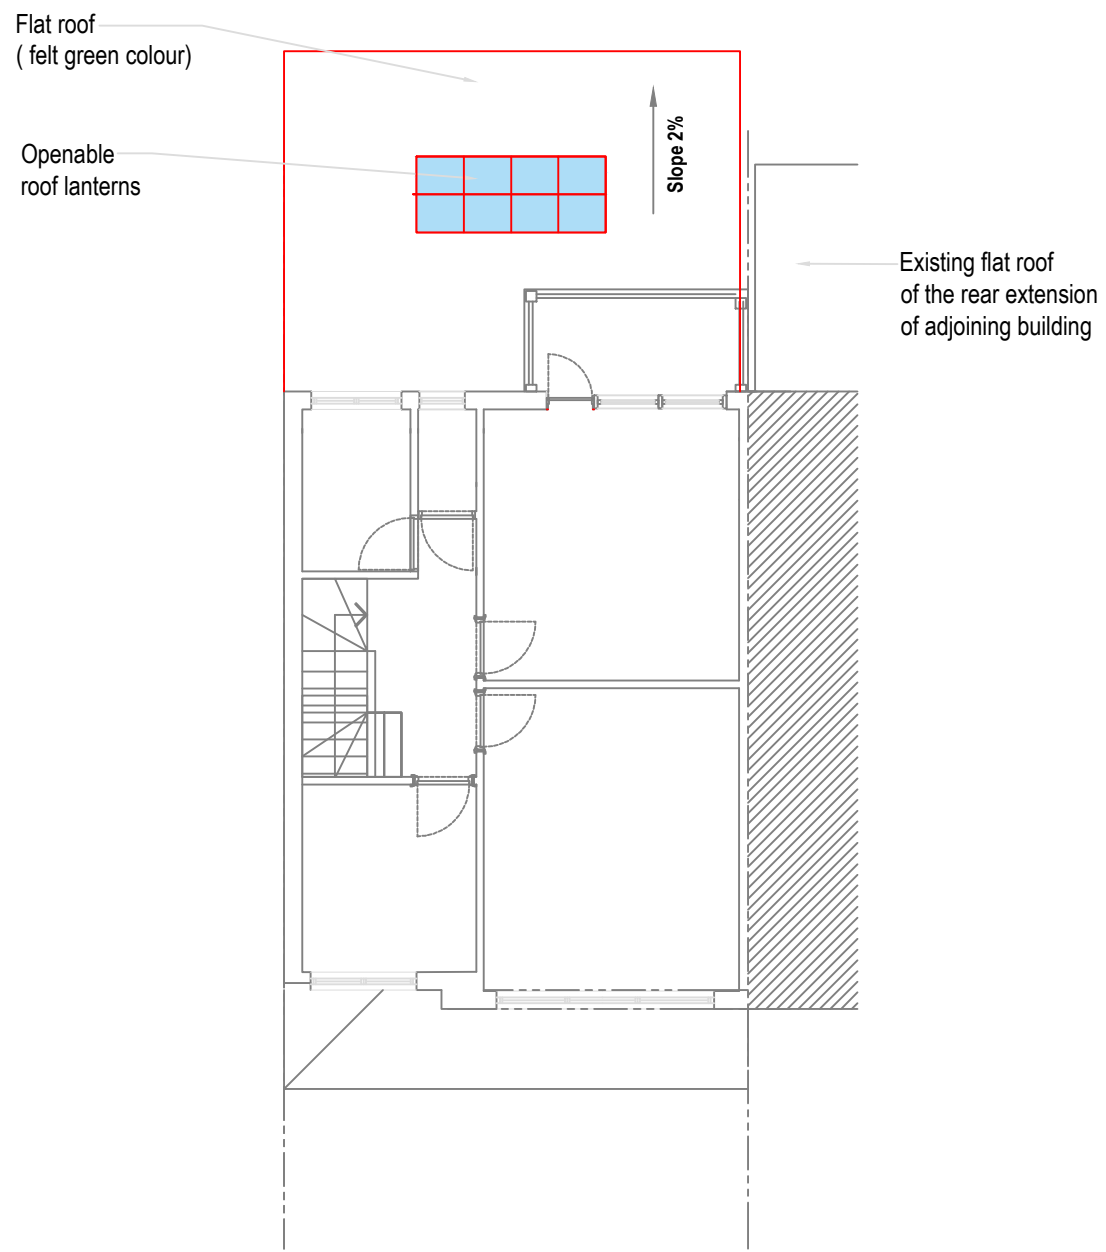

FIRST FLOOR
Scale 1:100 @ A3

PROPOSED GROUND FLOOR EXTENSION
27.20 sq.m

PROPOSED

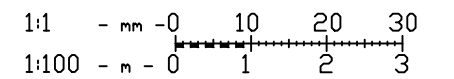

Rev	Desc	By	Date	Ch
REVISIONS				

arkluta

15 Ashfield Road
London
W3 7JE

Tel (+ 44) 0208 743 5600
Mob (+ 44) 077 69811452
E-mail: arkluta@hotmail.co.uk

Project:
76 Bell Lane Hendon
London, NW4 2AE

Client :
Title:

PROPOSED
GROUND, FIRST FLOOR

Scale: 1:100@A3
Drawn by: GME

Date: Oct 2023
Checked by: LV

Drawing No: 23-BLH-04
Rev: