


**GROUND FLOOR**  
Scale 1:100 @ A3

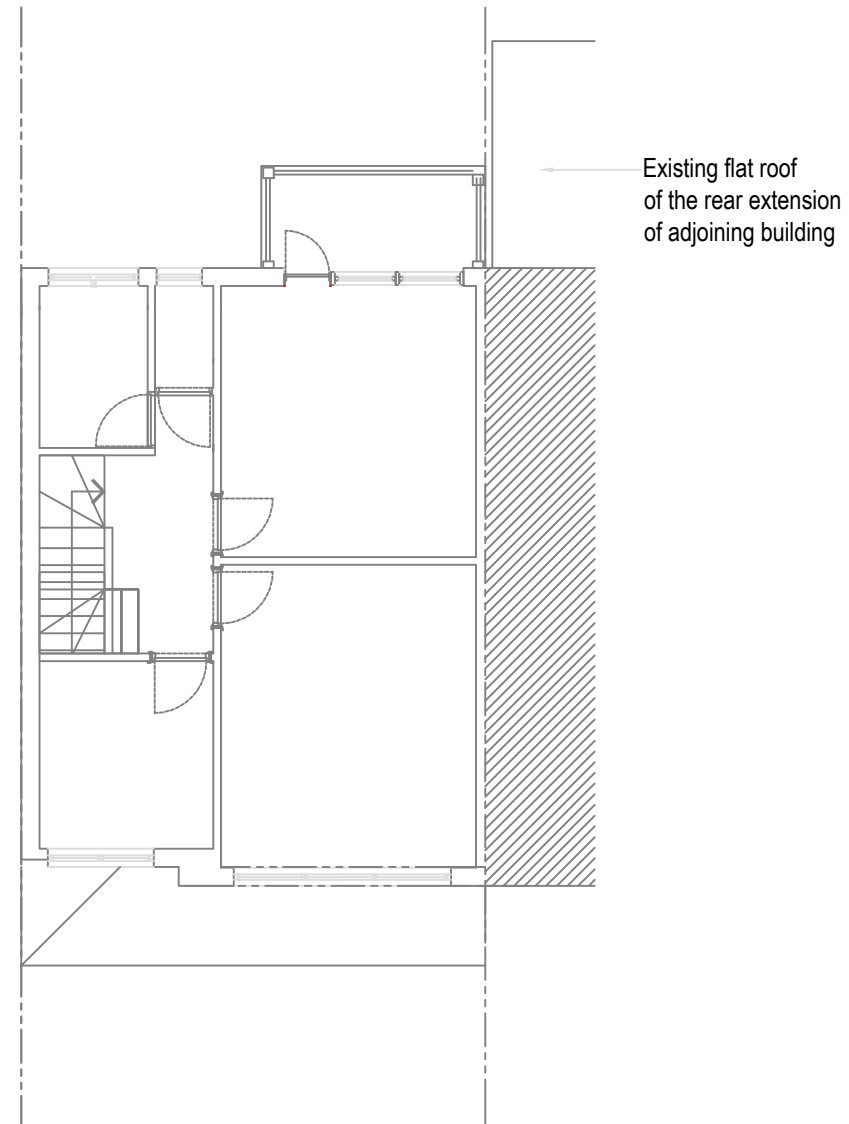

**FIRST FLOOR**  
Scale 1:100 @ A3

**EXISTING**

1:1 - mm - 0 10 20 30  
1:100 - m - 0 1 2 3

Rev	Desc	By	Date	Ch
REVISIONS				

**arkluta**

15 Ashfield Road  
London  
W3 7JE

Tel ( + 44) 0208 743 5600  
Mob (+ 44) 077 69811452

E-mail: arkluta@hotmail.co.uk

Project:

76 Bell Lane Hendon  
London, NW4 2AE

Client :

Title:

**EXISTING**

GROUND, FIRST FLOOR

Scale:  
**1:100@A3**

Drawn by:  
GME

Date:  
**Oct 2023**

Checked by:  
LV

Drawing No:  
**23-BLH-01**

Rev:  
.