


location plan

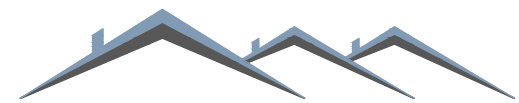

Blackrock Architecture Ltd

Architectural & Planning Consultants

Unit 42 Canterbury Innovation Centre Canterbury Kent CT2 7FG

T: 01227 281743 M: 07771 616348 E: info@blackrock-architecture.co.uk


Project 26 - 27 Tower Hamlets Street, Dover

Drawing Title Existing site block and location plan

Client Mr Dominique

Scale 1:200 & 1:1250 @ A3

Drawing No. 2070/01 A

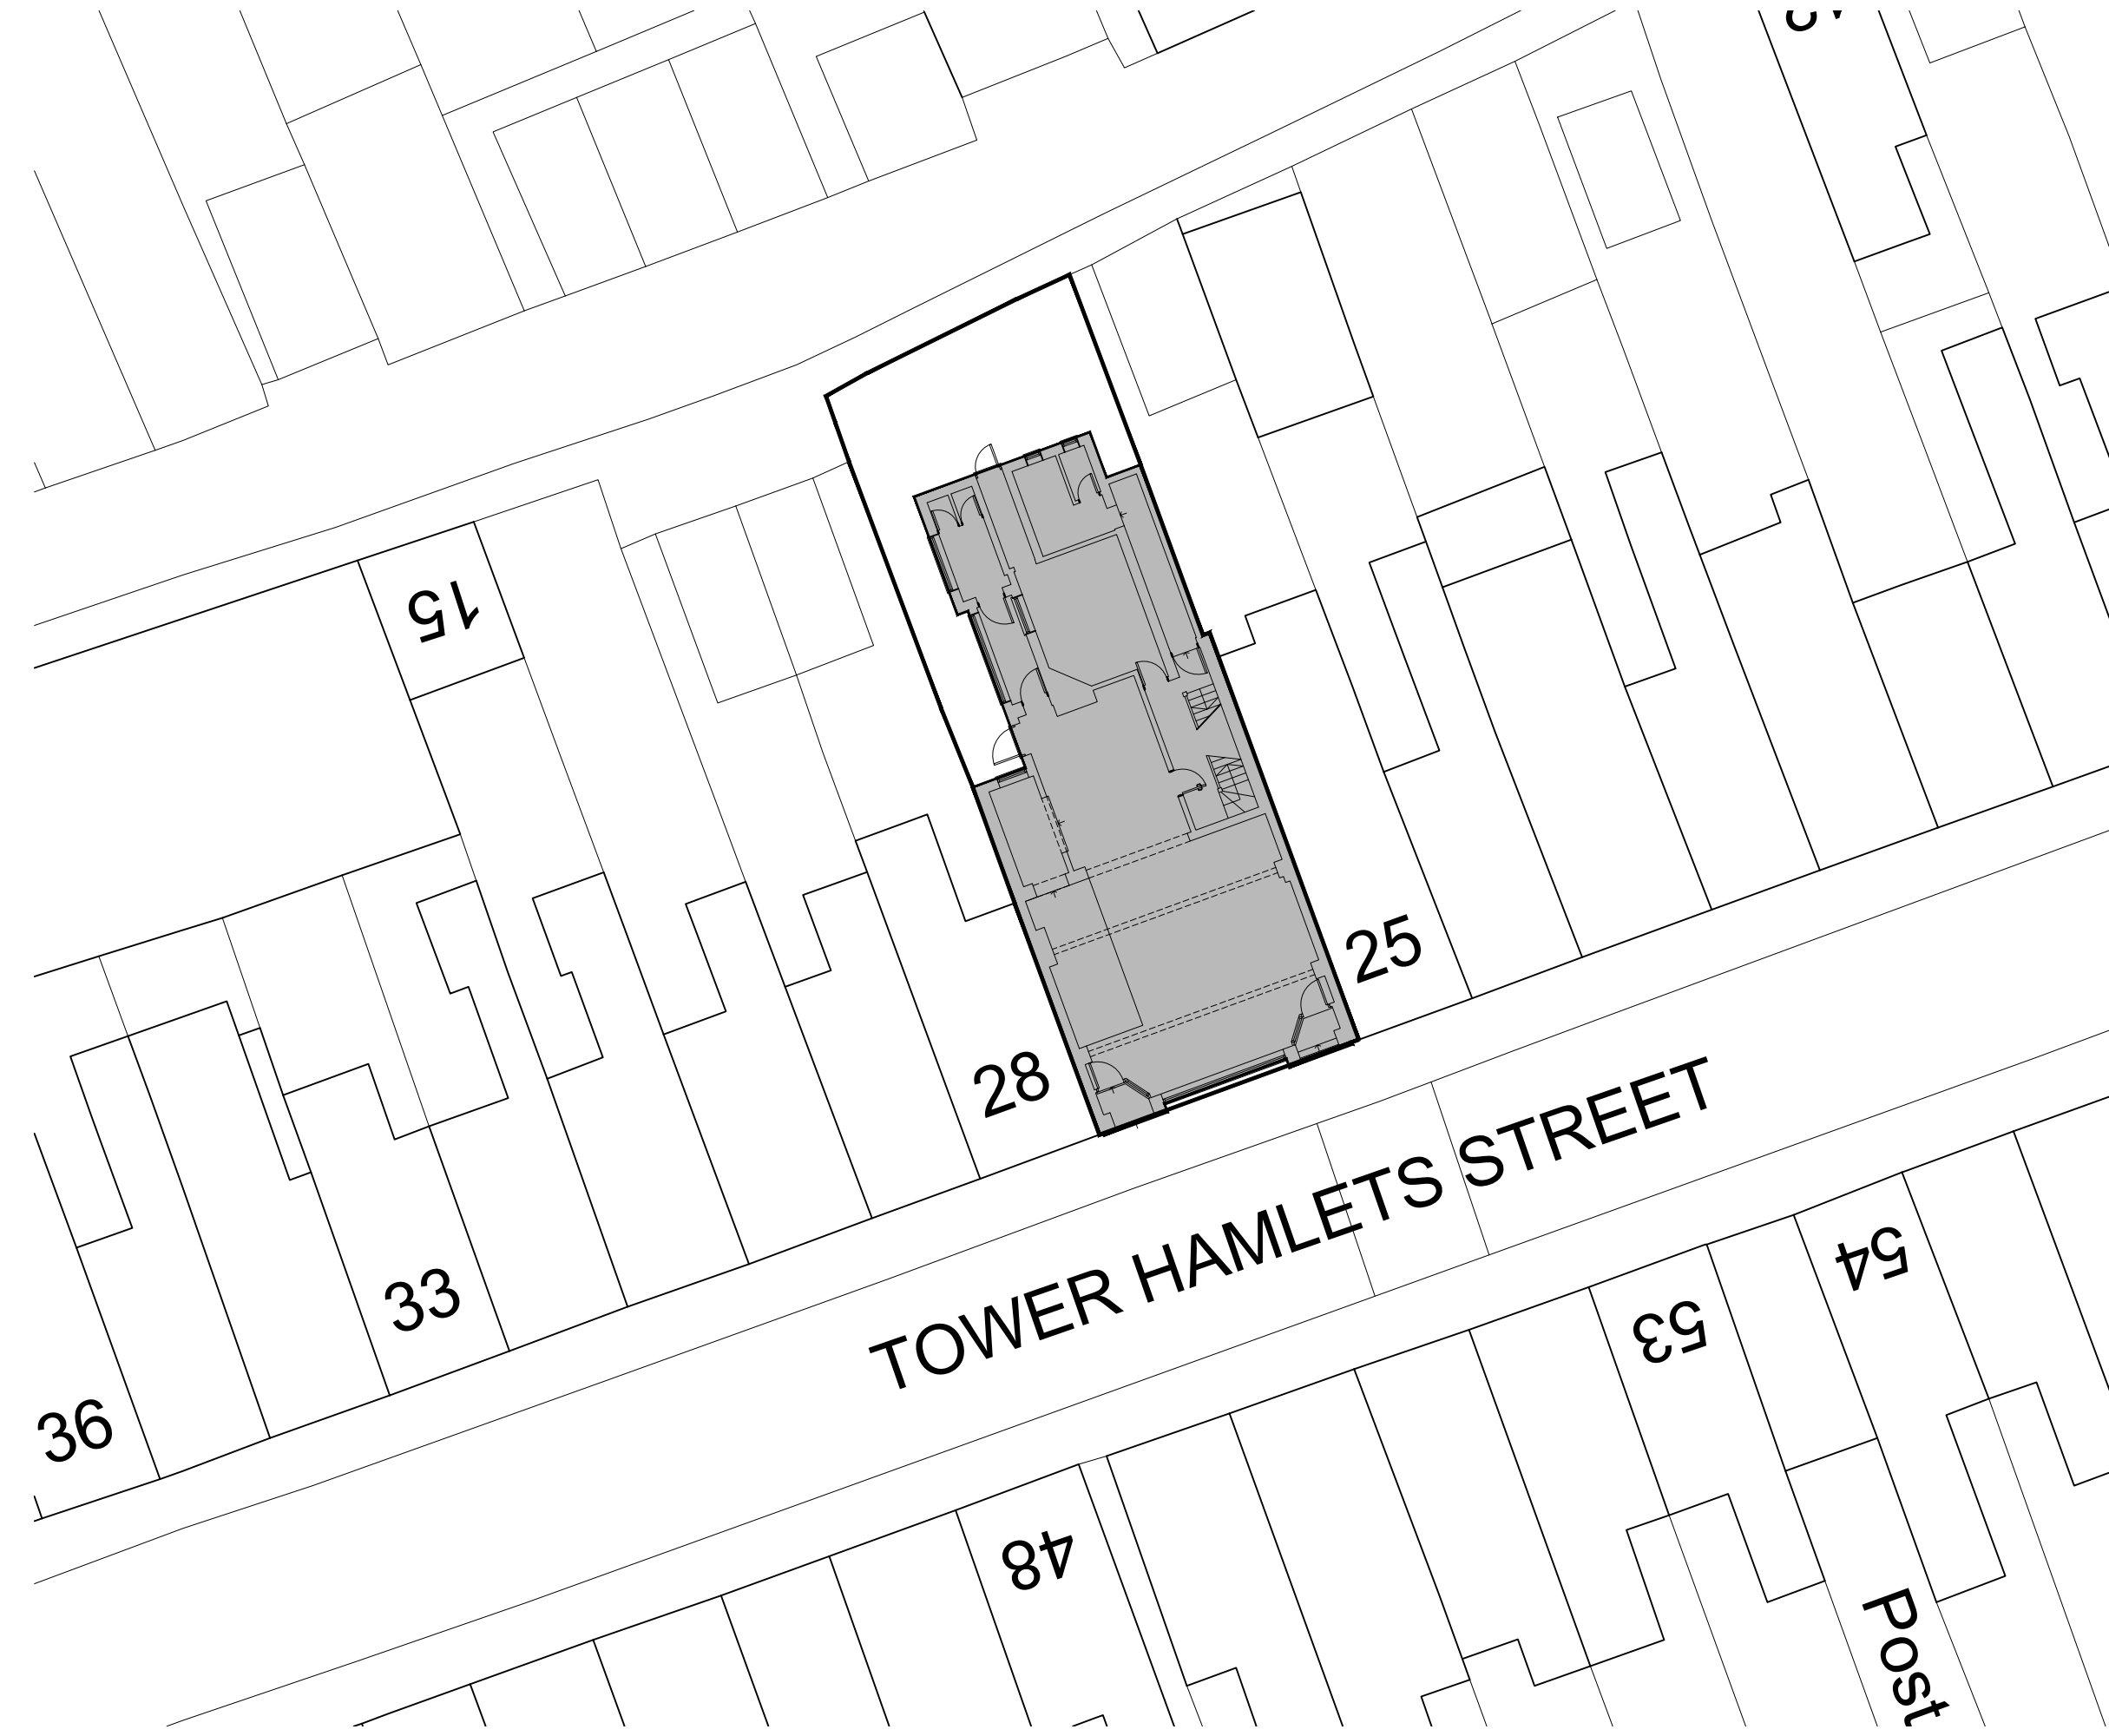

TOWER HAMLETS STREET

block plan