



ground

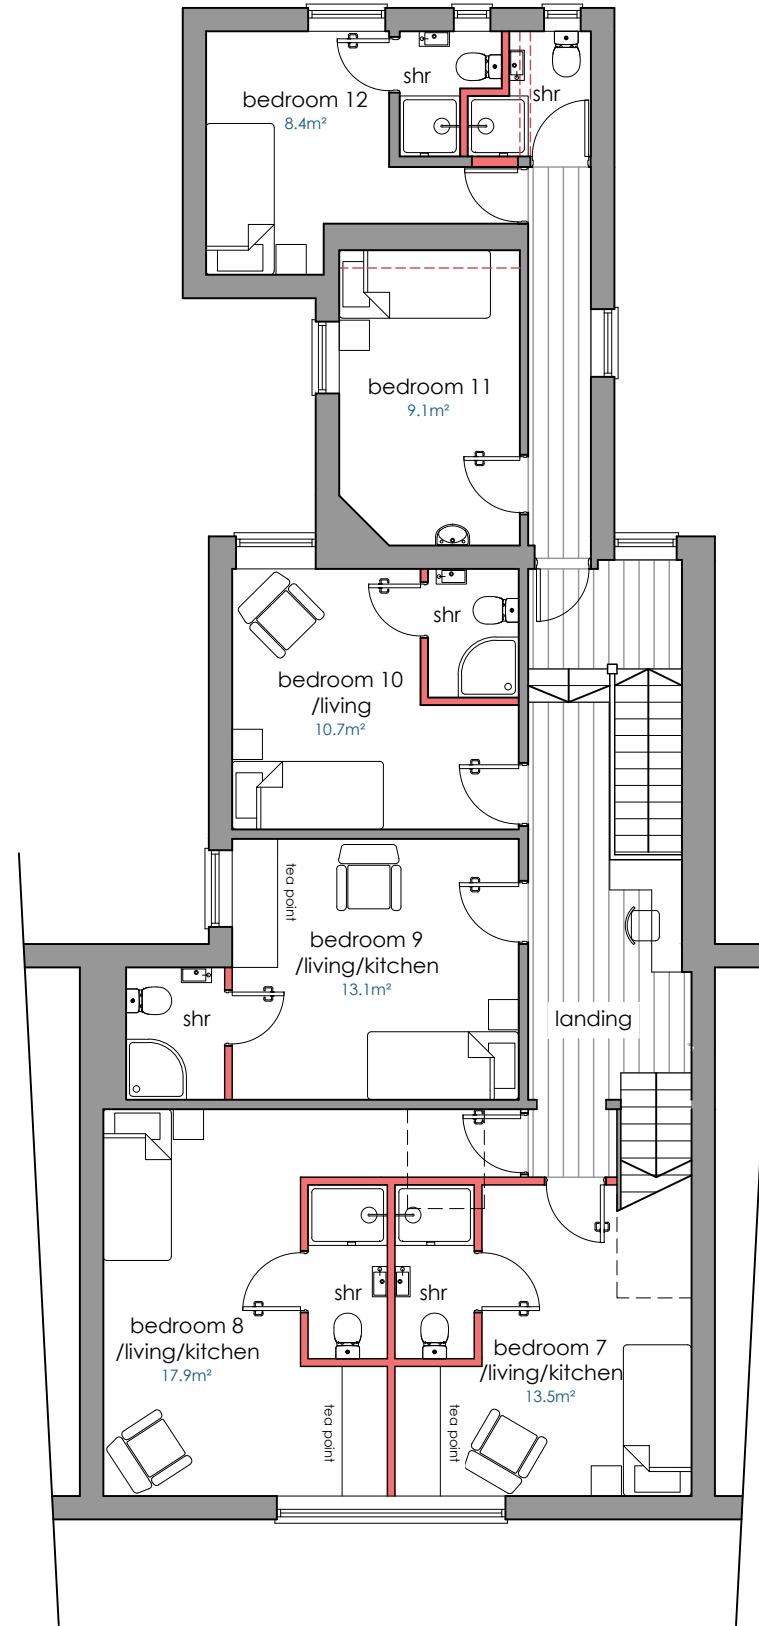

first

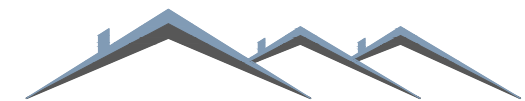

Blackrock Architecture Ltd

Architectural & Planning Consultants

Unit 42 Canterbury Innovation Centre Canterbury Kent CT2 7FG

T: 01227 281743 M: 07771 616348 E: info@blackrock-architecture.co.uk

Project
26 - 27 Tower Hamlets Street,
Dover

Drawing Title
Proposed ground and first floor
plans

Client
Mr Dominique

Scale
1:100 @ A3

Drawing No.
2070/07 D

