
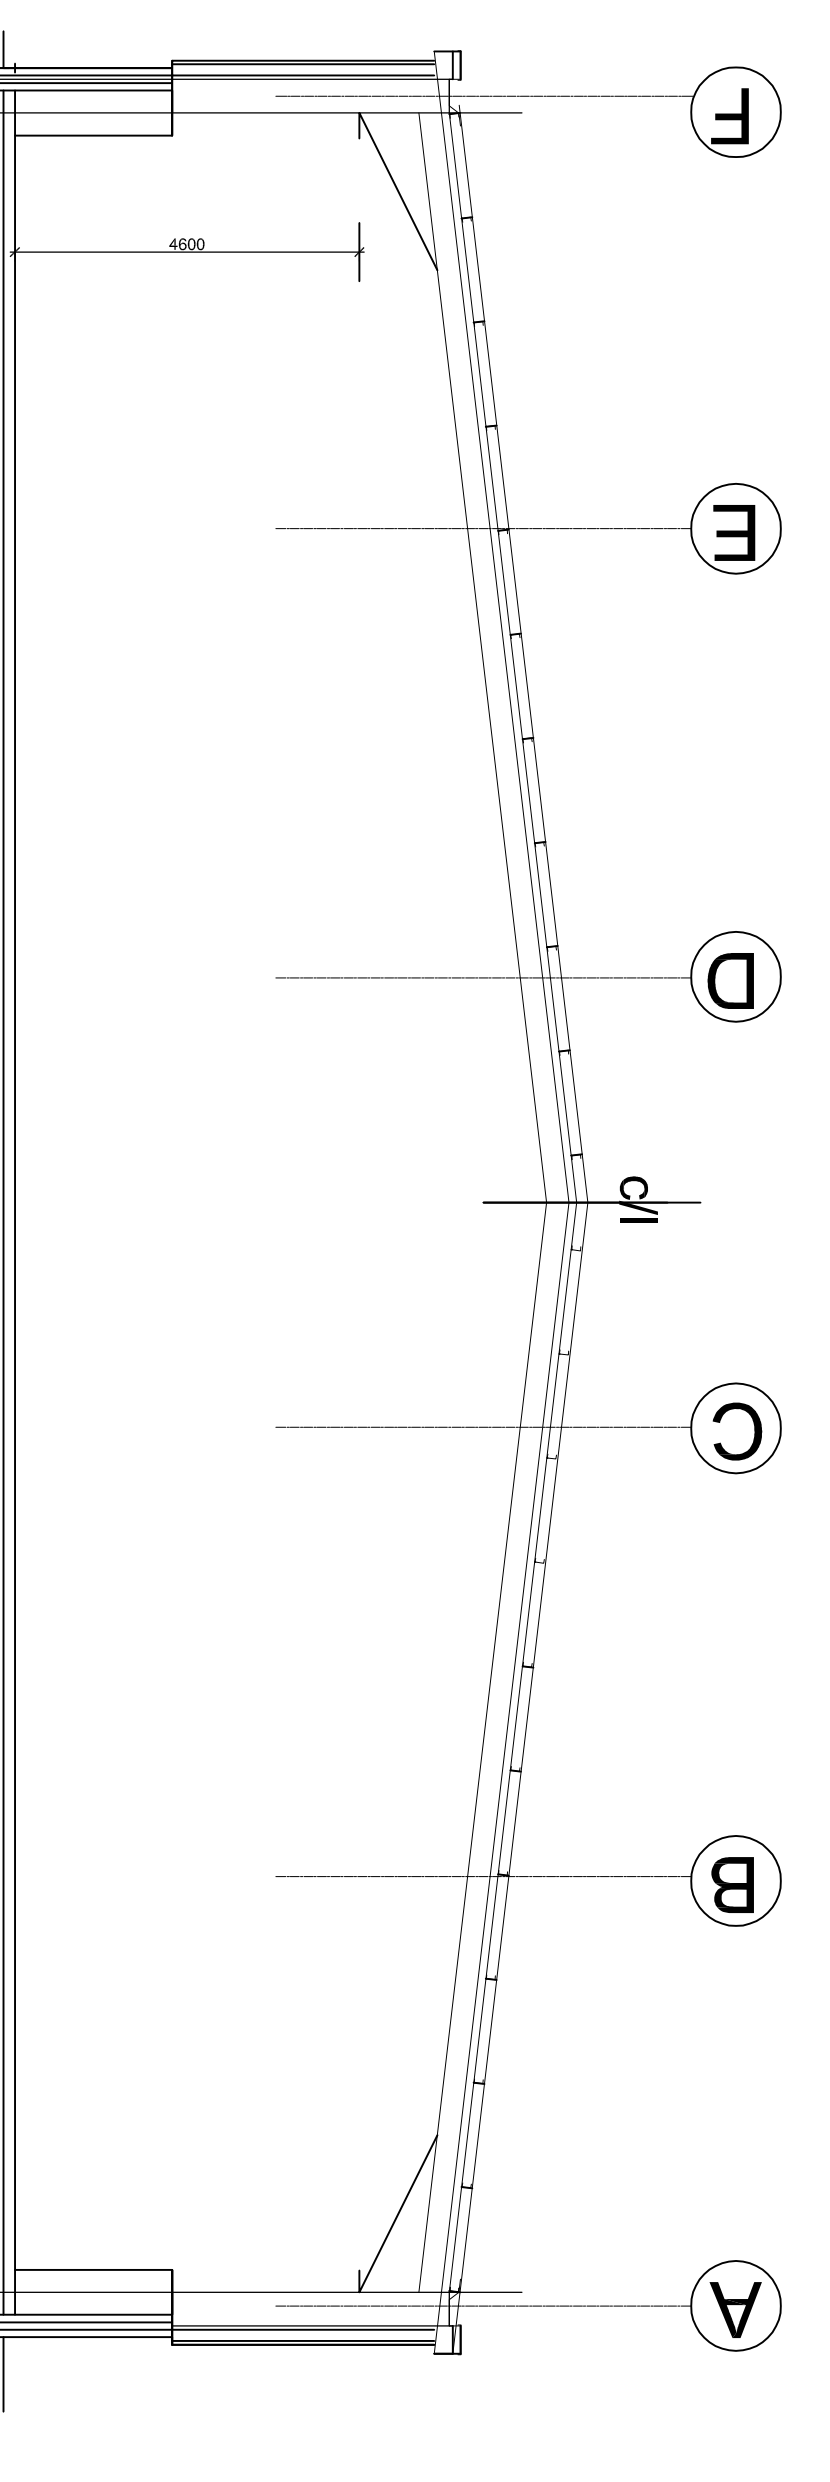
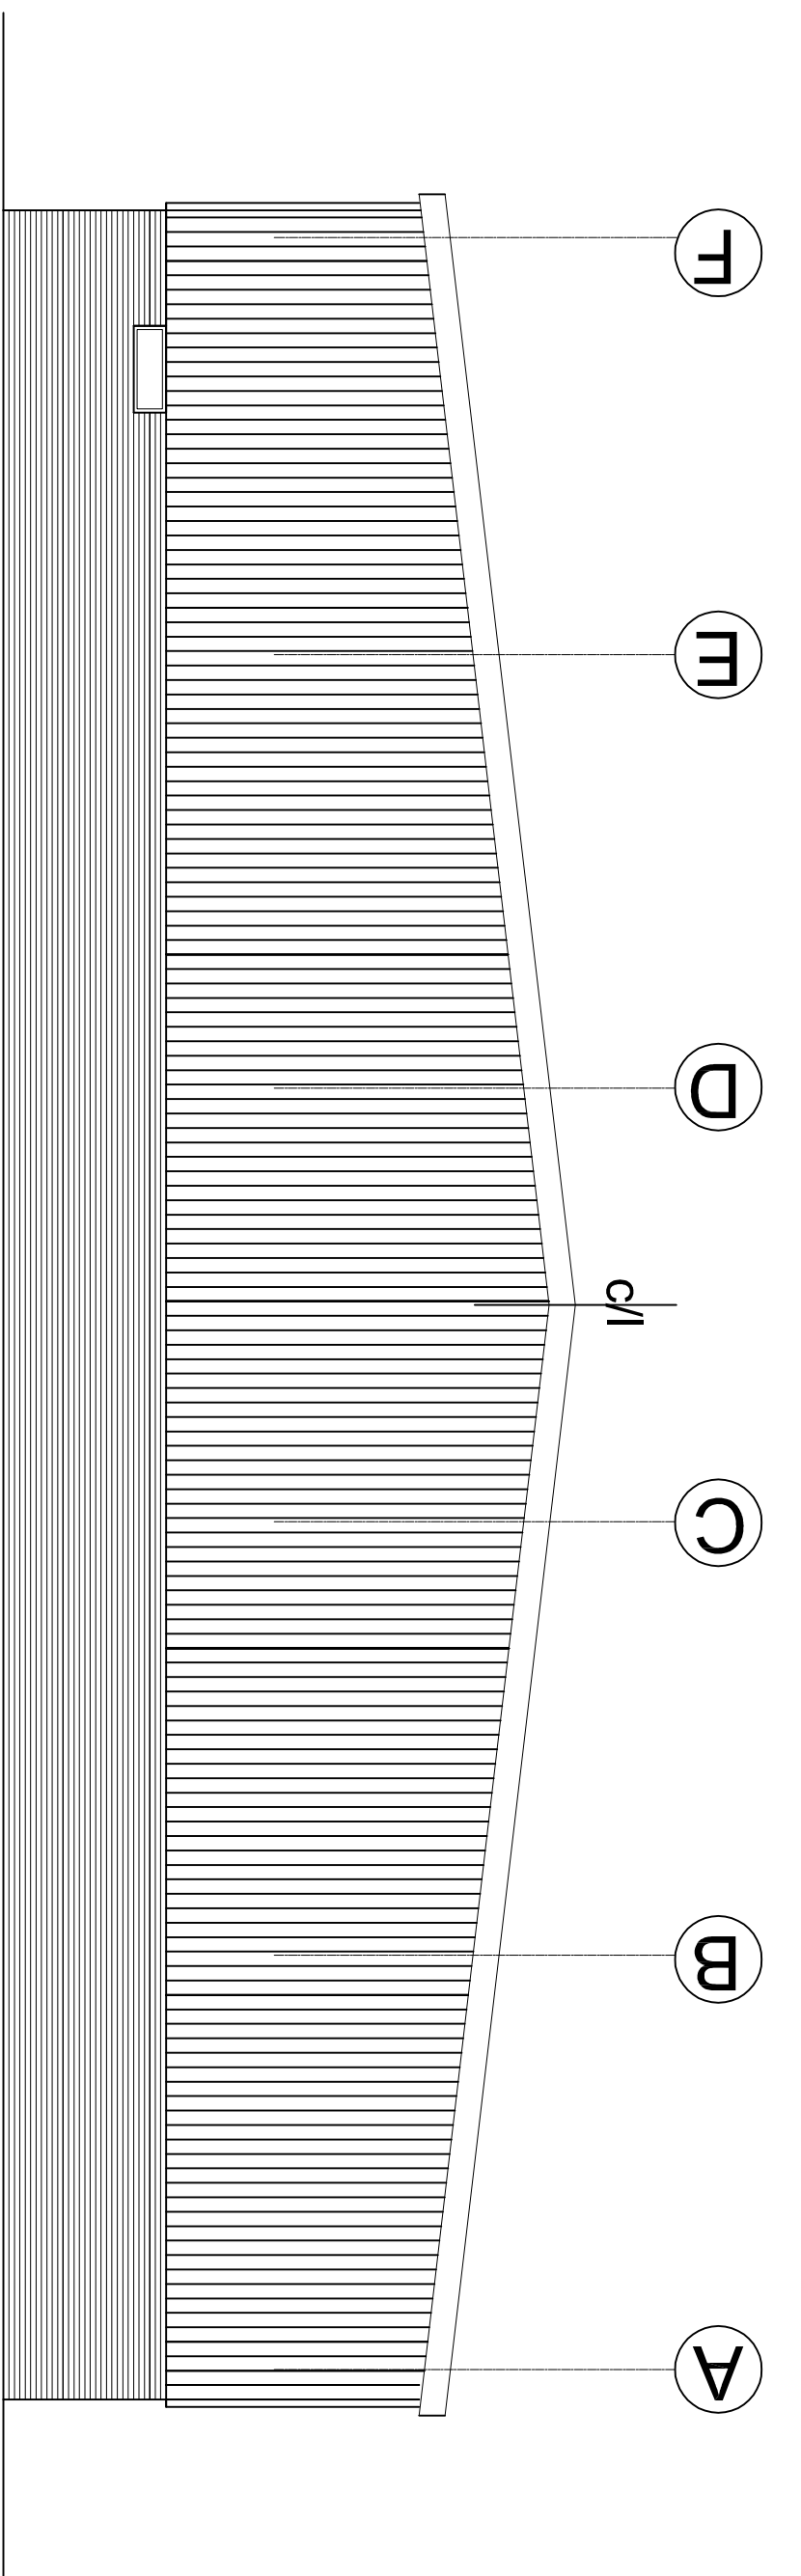
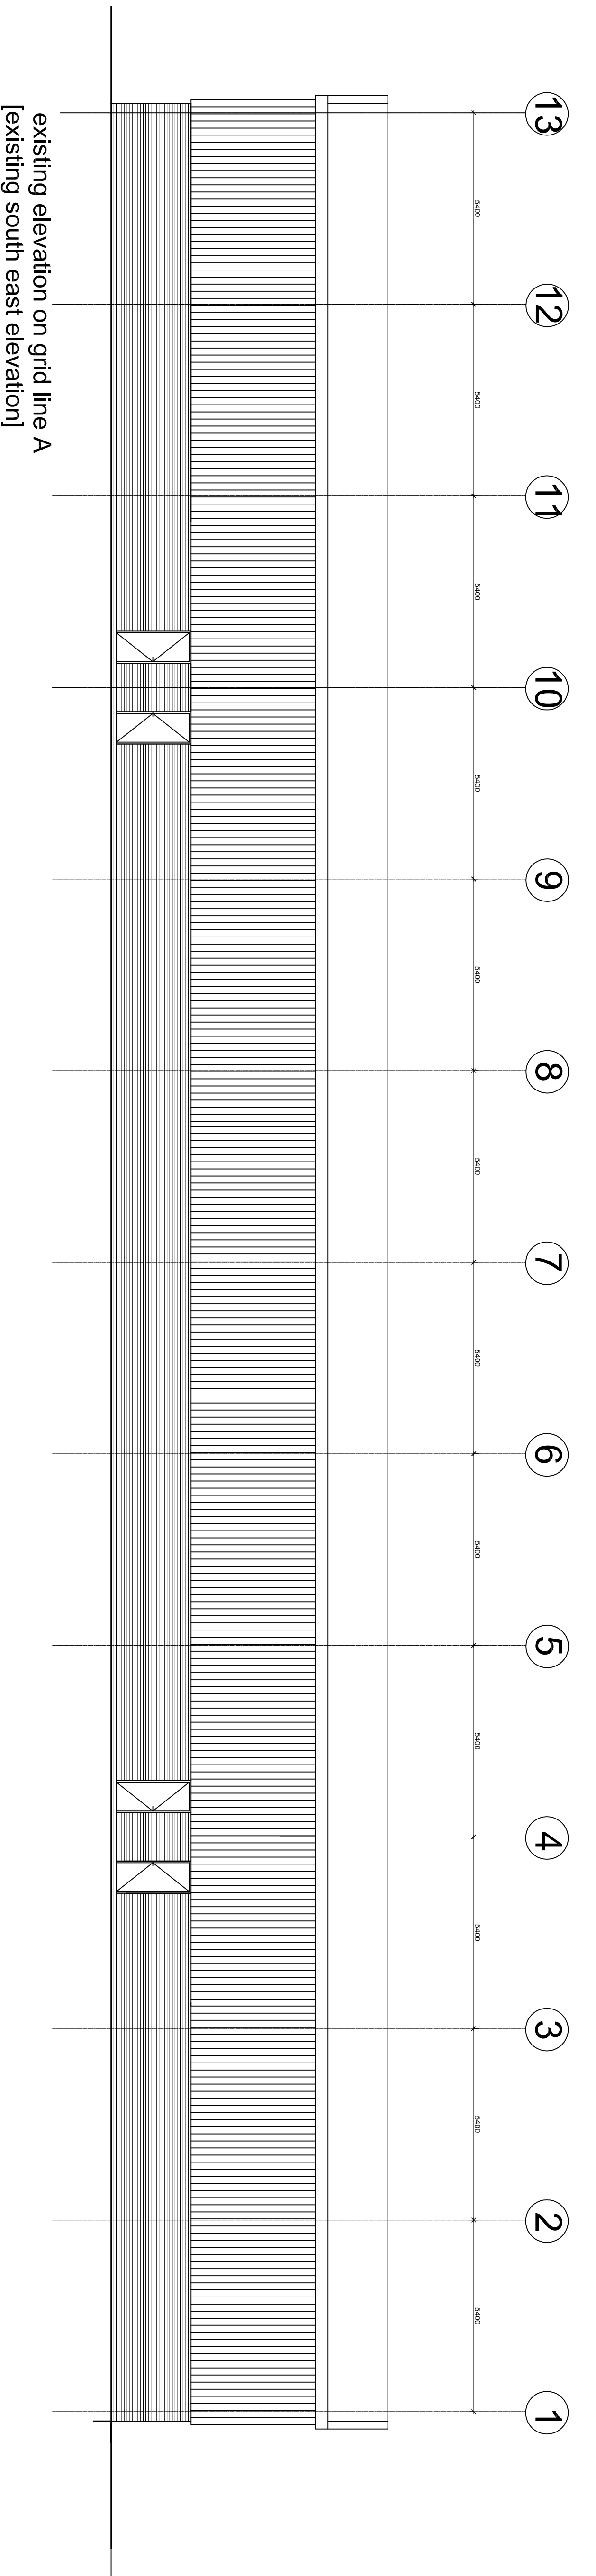


All the dimensions shall be verified by the contractor on site prior to work commencing.
 Do not scale from this drawing.
 The drawings are the property of NORTHERN TRUST and copyright is reserved by them.
 This drawing is not to be copied or used without their prior written consent.
 Notes

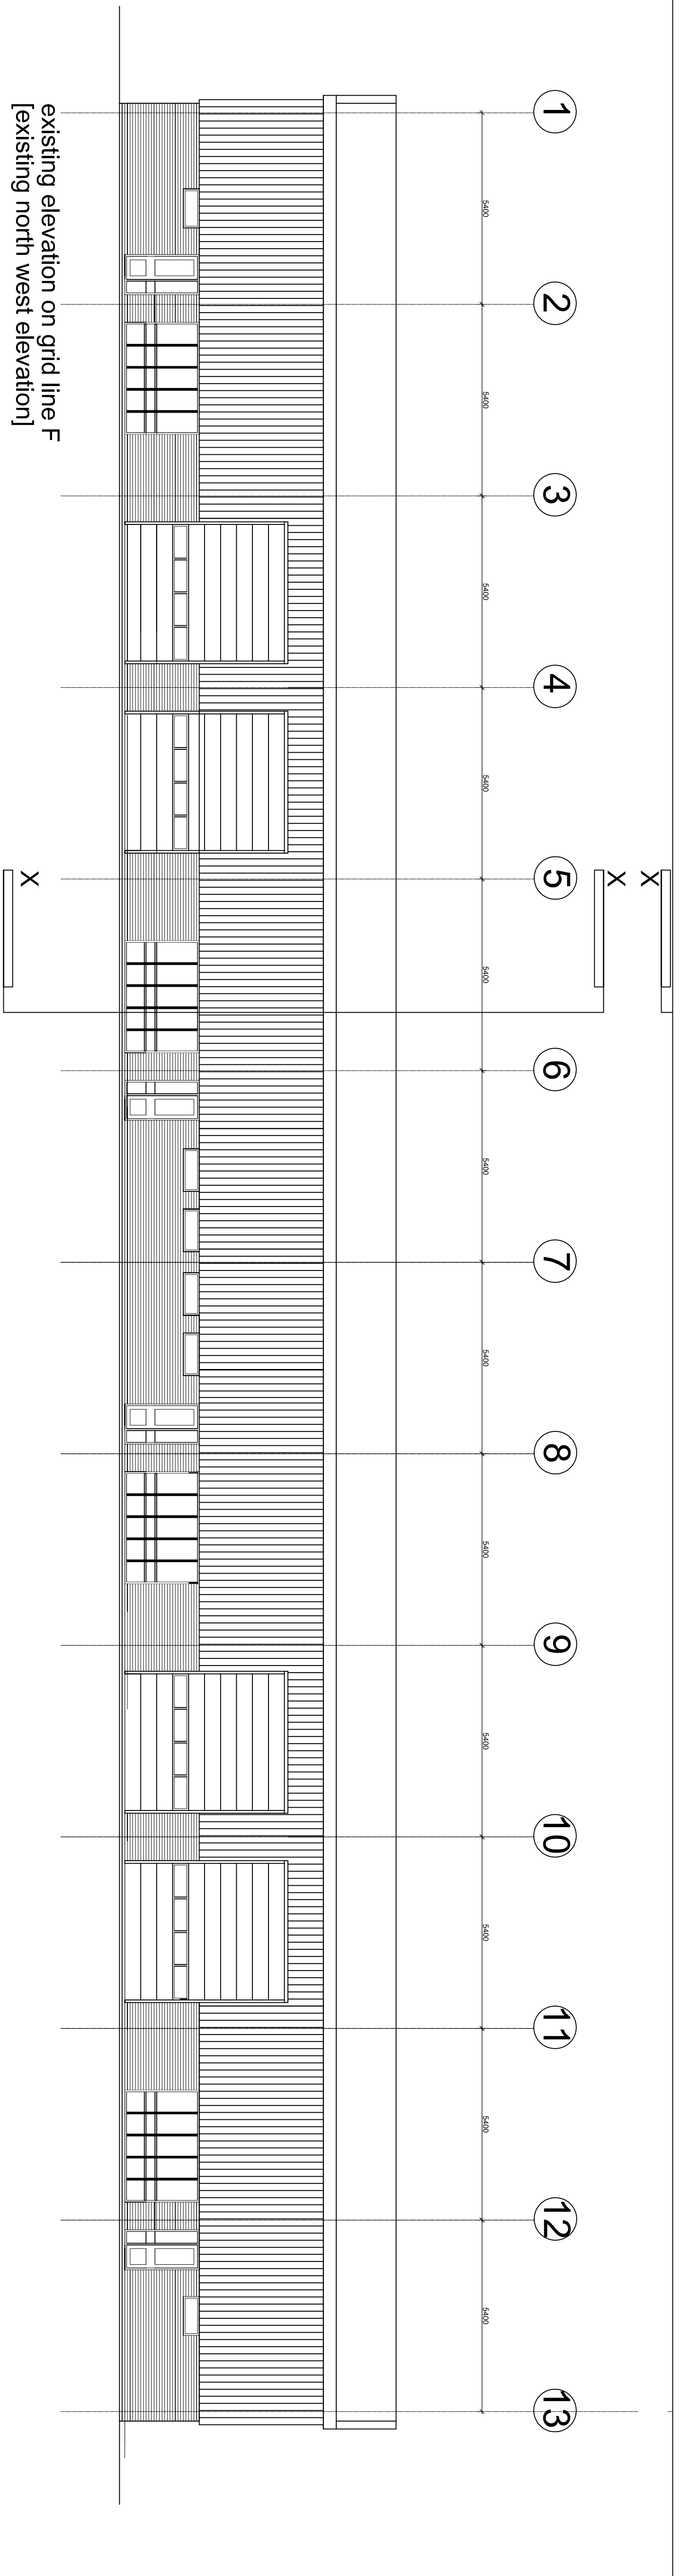

Rev. Date Code
 Issued for
PLANNING APPLICATION
 Drawn/Checked

NORTHERN TRUST
 INVESTMENT / DEVELOPMENT / REGENERATION
 NORTHERN TRUST
 LINTON HOUSE, NORTHERN TRUST
 INVESTMENT / DEVELOPMENT / REGENERATION
 THE GROUND FLOOR, 208-209 FLEET STREET, LONDON EC4A 3DF
 TEL: 020 7527 2885 FAX: 020 7527 2886
 Email: enquiries@northerntrust.co.uk

Client
Consett, Durham
DH8 6SZ

Project
Consett, Durham
DH8 6SZ

Drawing
 existing elevation/section
 of BLOCK B occupied units.
 Scheduled to be remodelled/
 refurbished. April 22. site 'B'

Drawn By DE Date 13.7.21 Working No. WJ-187-0006 Rev.
 Checked By DE Date 13.7.21 Scale 1/100 @A1