


3 cm ACTUAL


IF THE ABOVE DIMENSION DOES NOT MEASURE THREE CENTIMETRES (3 cm) EXACTLY THIS DRAWING WILL HAVE BEEN ENLARGED OR REDUCED, AFFECTING ALL LABELED SCALES.
PLEASE DO NOT SCALE OFF DRAWINGS. IF IN DOUBT, PLEASE CONFIRM DIMENSIONS AND VERIFY DETAILS WITH WILLIAM GRAY ASSOCIATES BEFORE PROCEEDING WITH WORK.
THIS DRAWING IS THE COPYRIGHT OF WILLIAM GRAY ASSOCIATES

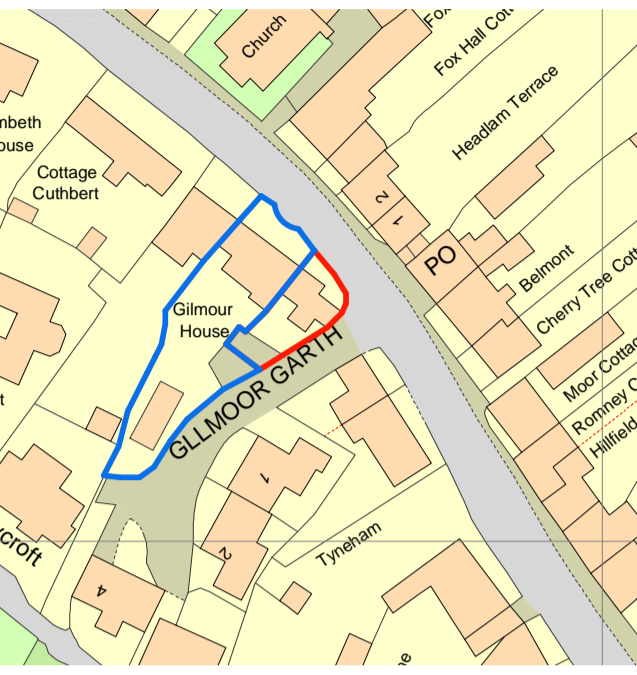


2 S-02 CROSS SECTION TO WEST 1:50



1 S-05 LONG SECTION 1:50

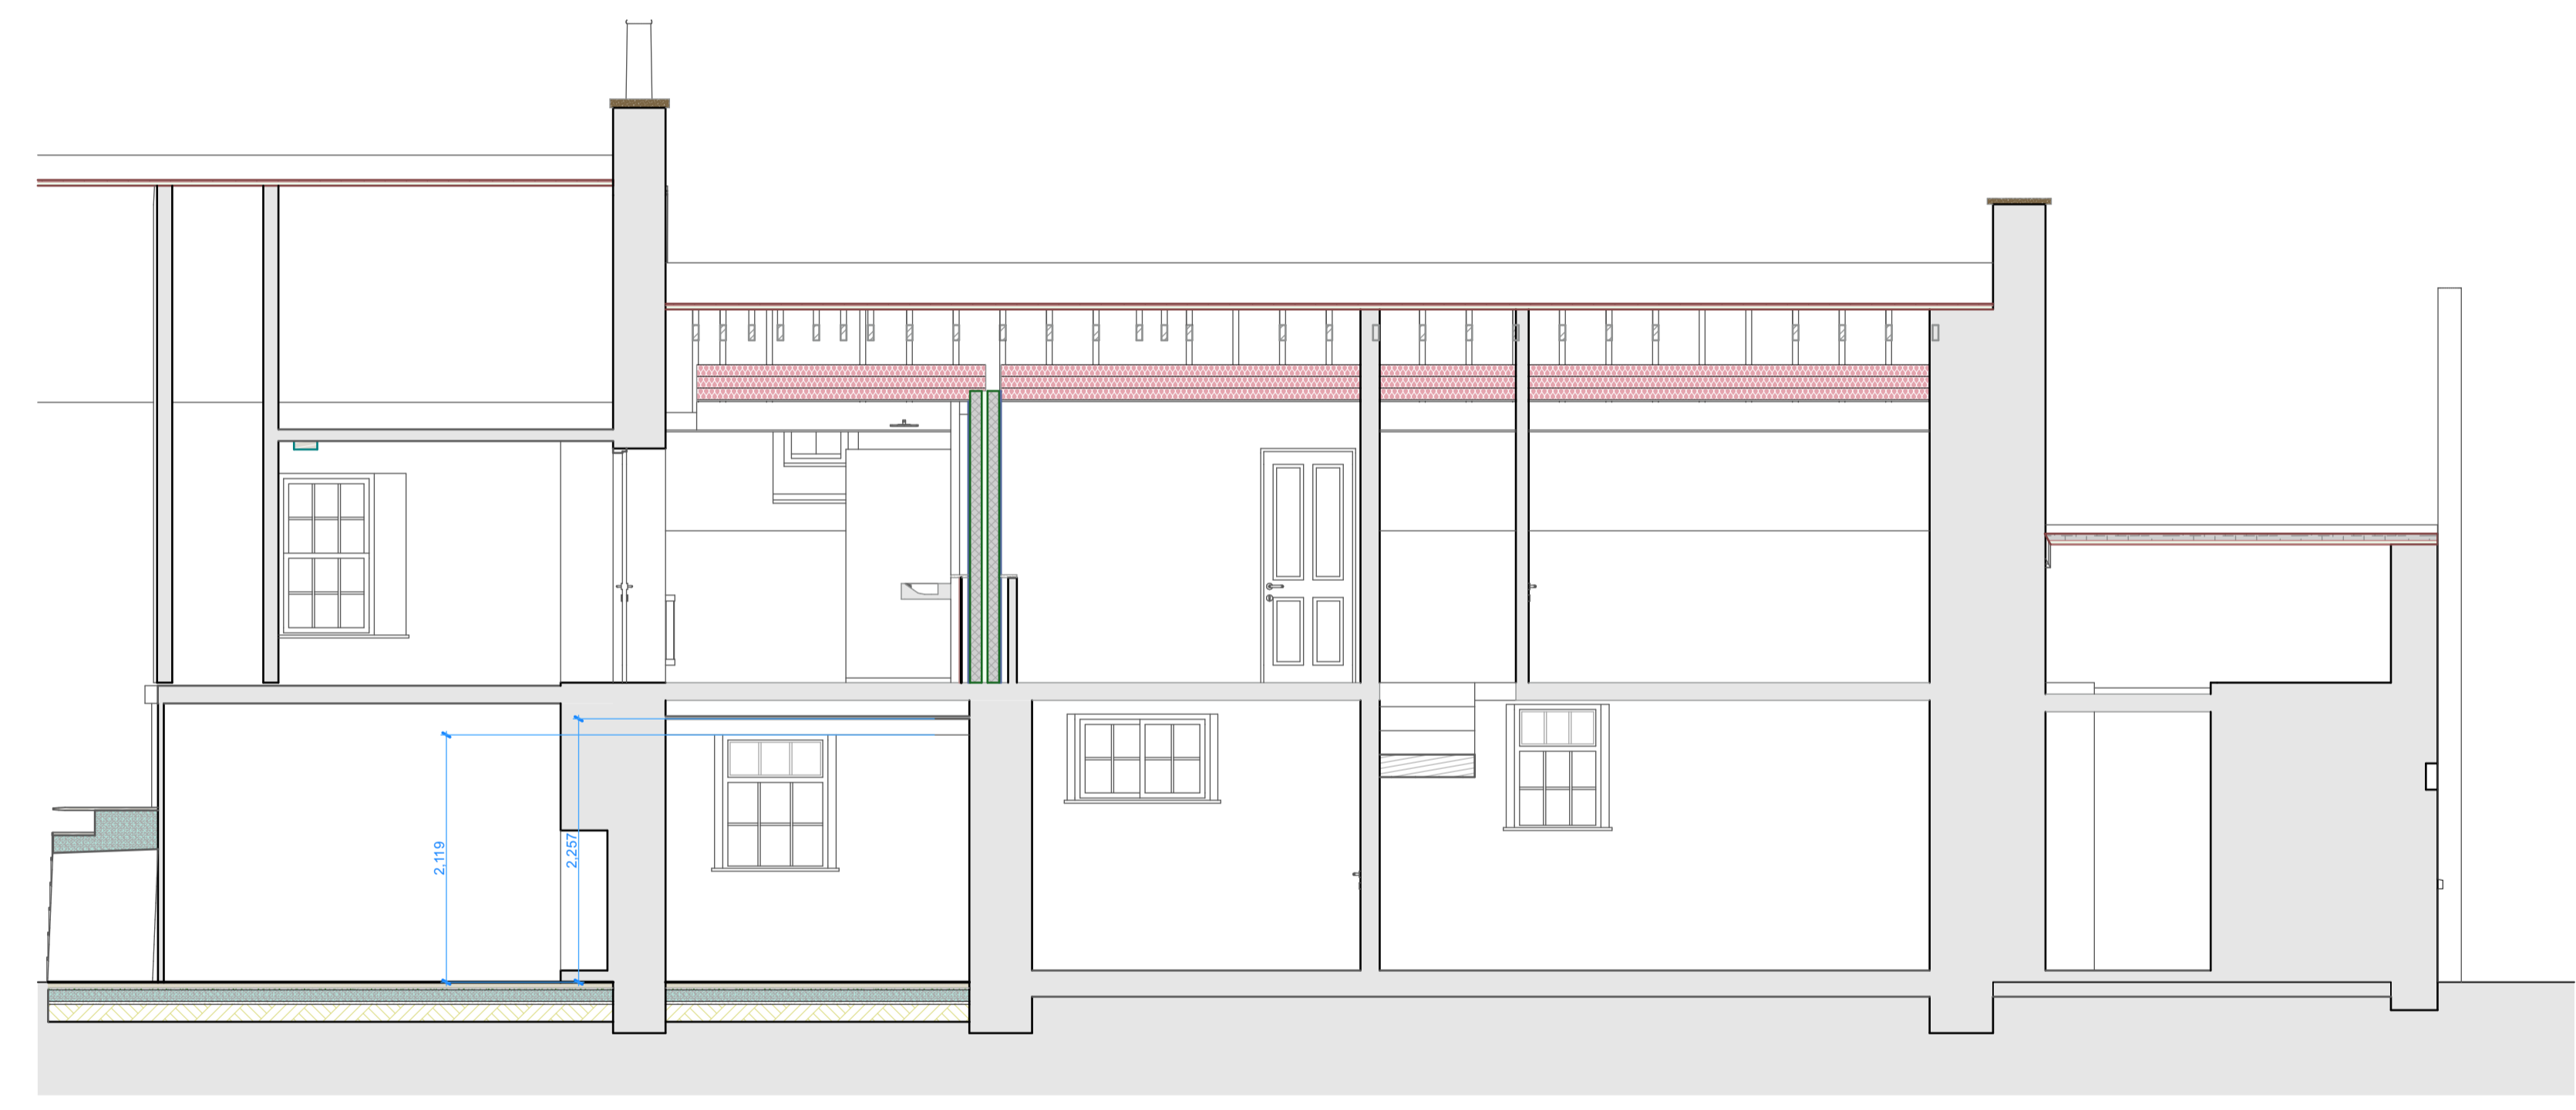


3 S-03 LONG SECTION TO NORTH 1:50

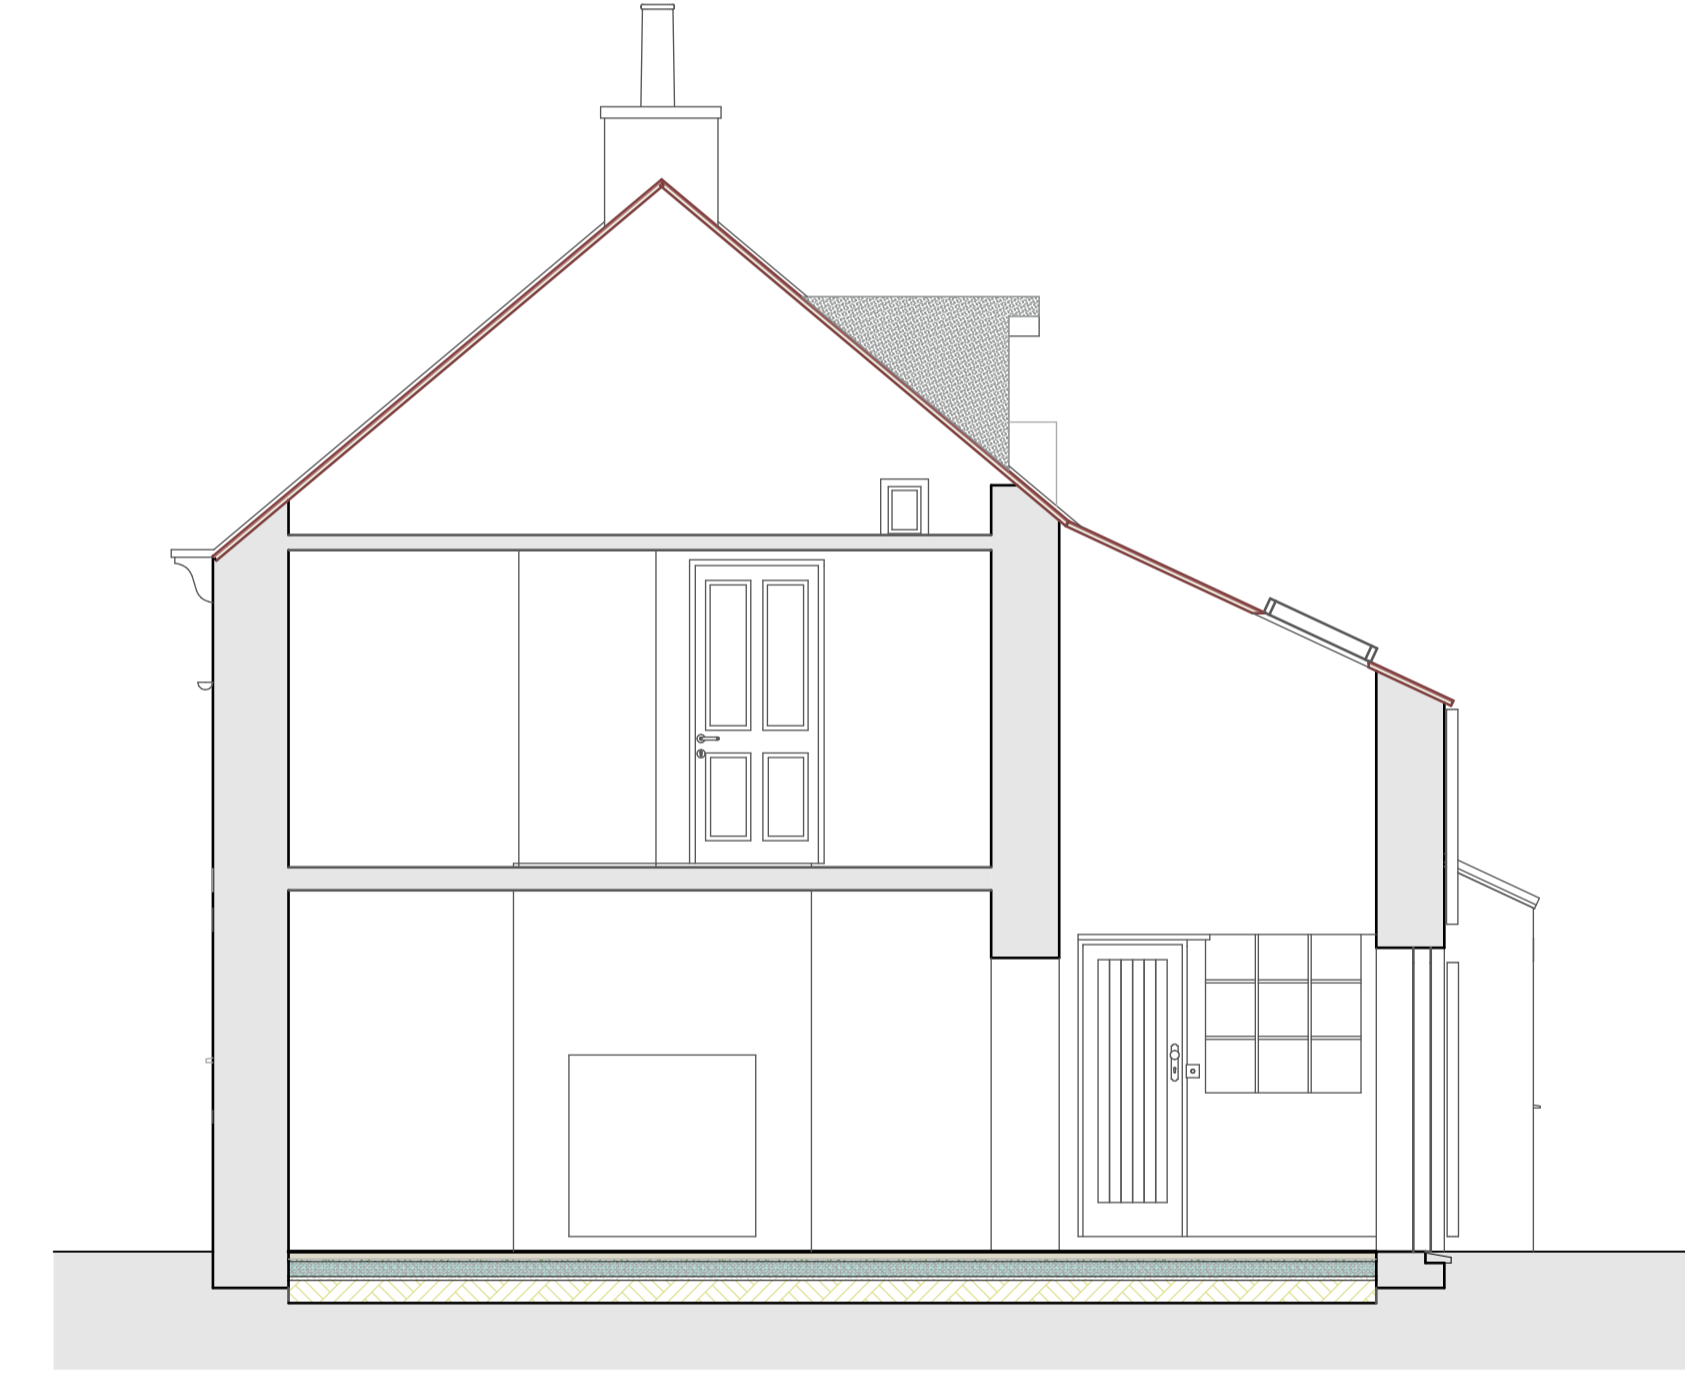


6 S-07 CROSS SECTION GILMOUR HOUSE 1:50

Trans mittal Set ID	ChID	Changes Made	Date
	05	Ch-06 Dormer restored, window note added	07/11/2023
	04	Ch-05 Escape window added, dormer omitted	24/10/2023
	04	Ch-04 New dormer added	20/05/2022
	03	Ch-01 Existing bathroom reinstated	20/05/2022
	02	Ch-03 Notes added	20/04/2022

N:\Volumes\Projects\Architectural Current Projects\573 The Butts DL12 9QE.ppt

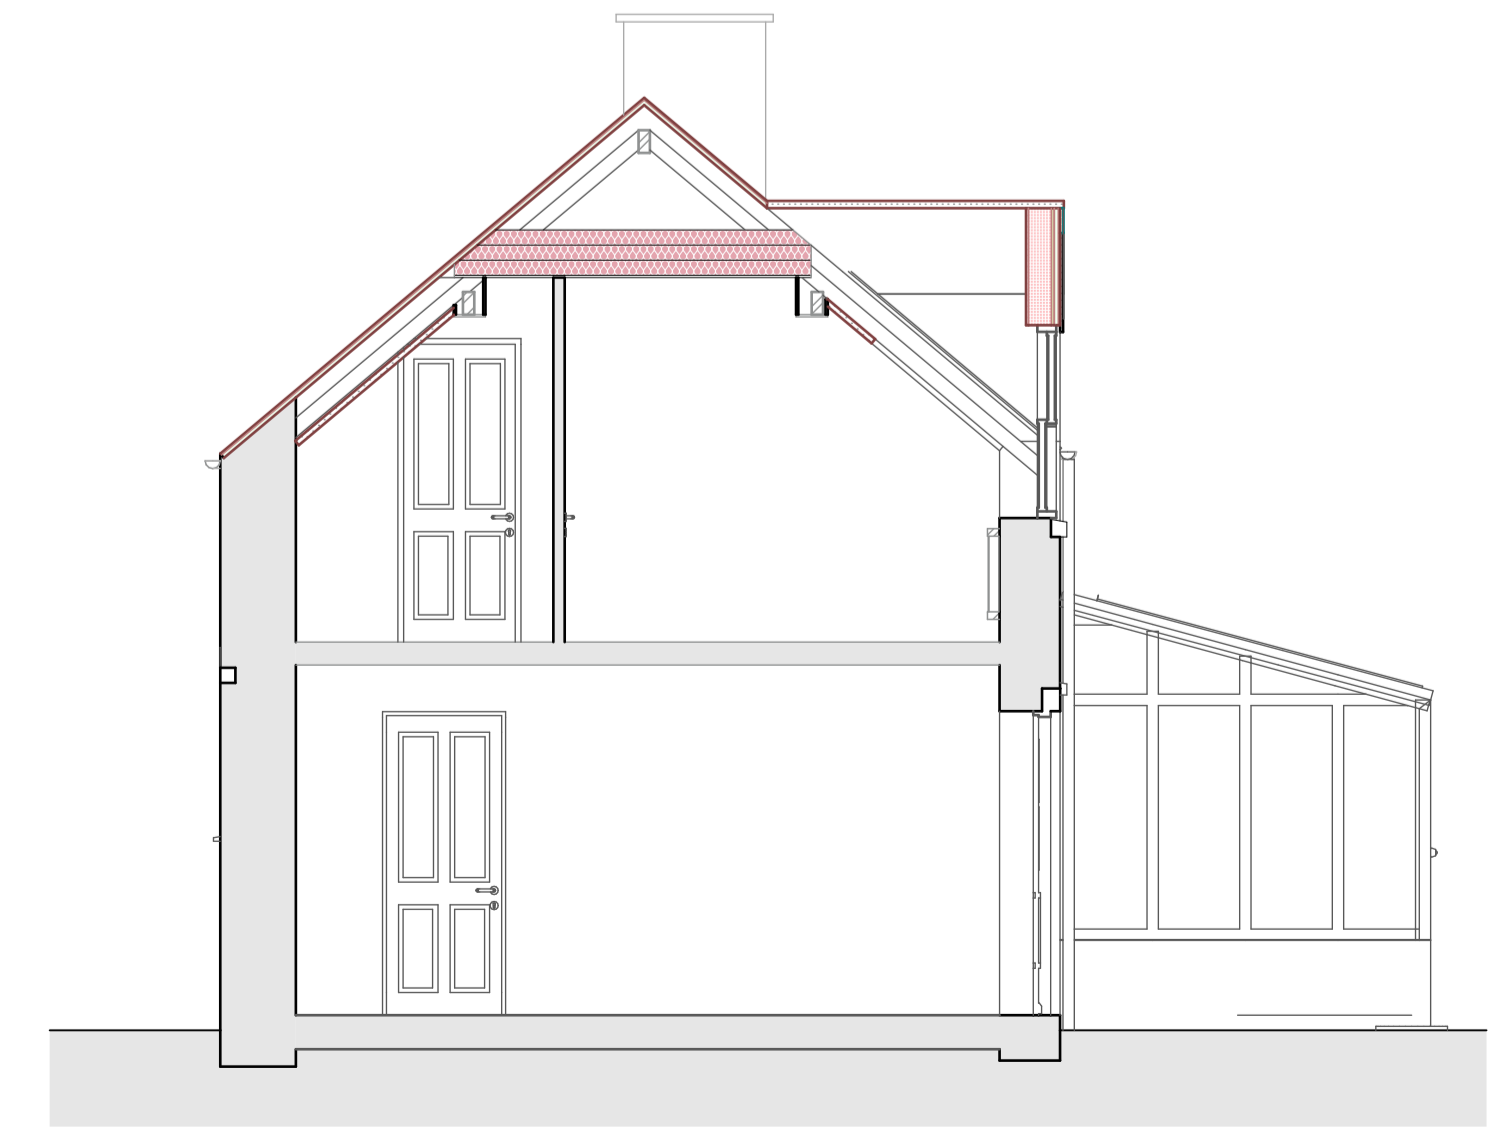

5 S-10 CROSS SECTION TO BEDROOM LOOKING EAST 1:50

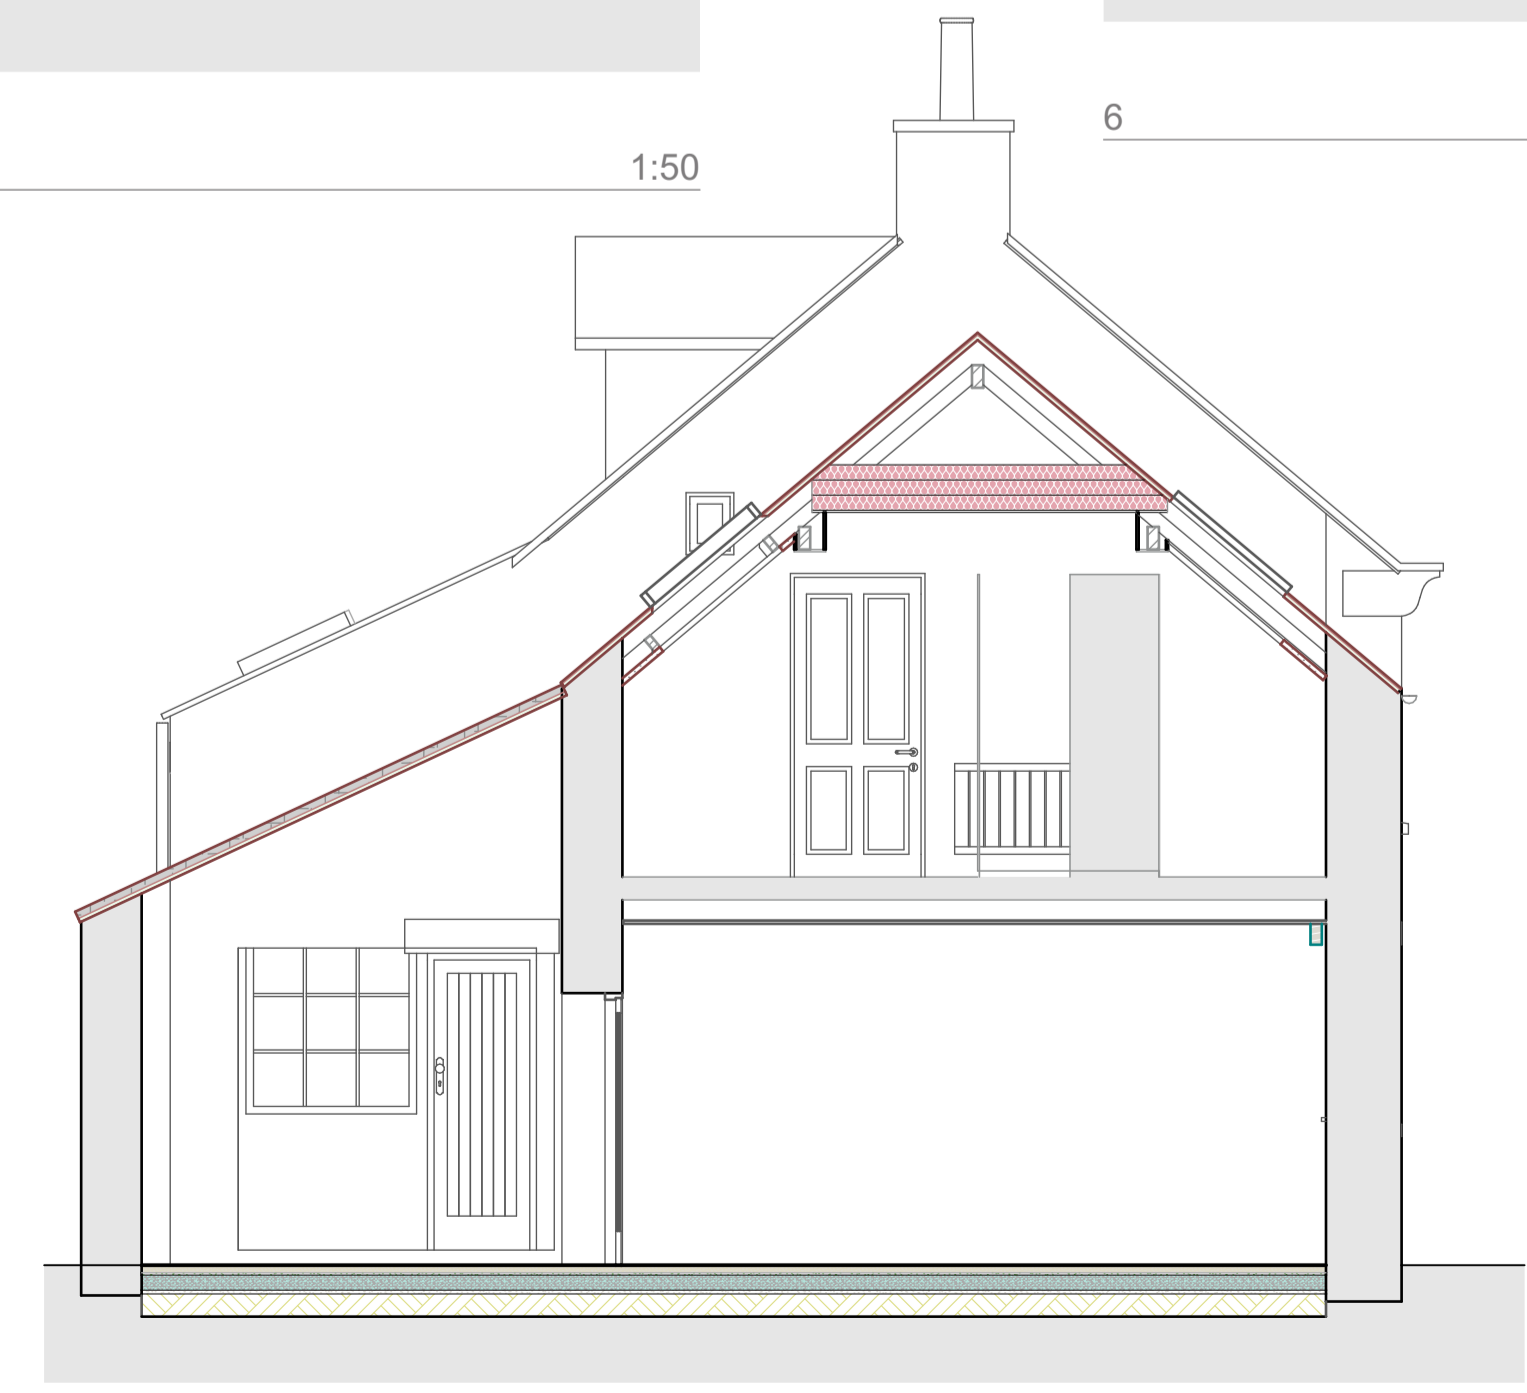

4 S-04 CROSS SECTION TO WEST THRO KITCHEN 1:50

WILLIAM GRAY ASSOCIATES
Egglestone Hill Barnard Castle Co Durham DL12 0AG
T 01833 650316 wga@egglestonehill.co.uk

Job Title
The Butts
Gilmour Garth
Barnard Castle
Co Durham
DL12 9QE

SECTION PROPOSALS

Drawing Status
Draft
Drawn by **WHG** Date **07/11/2023**
Checked by **William Gray** Date of Issue **07/11/2023**

Drawing Scale
1:50
Project No. **573-** Layout ID **B1.03** Revision ID **05**

Printed On: 07/11/2023