



**PROPOSED REAR
ELEVATION**

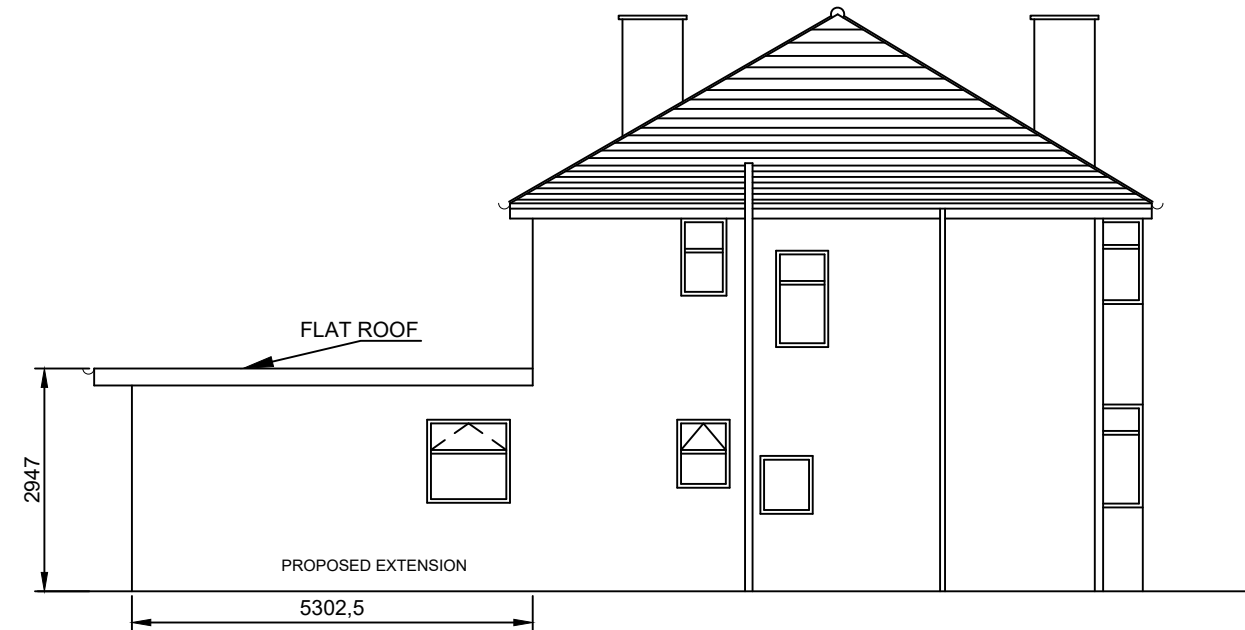

**PROPOSED SIDE
ELEVATION**
(FACING H.NO. 58)

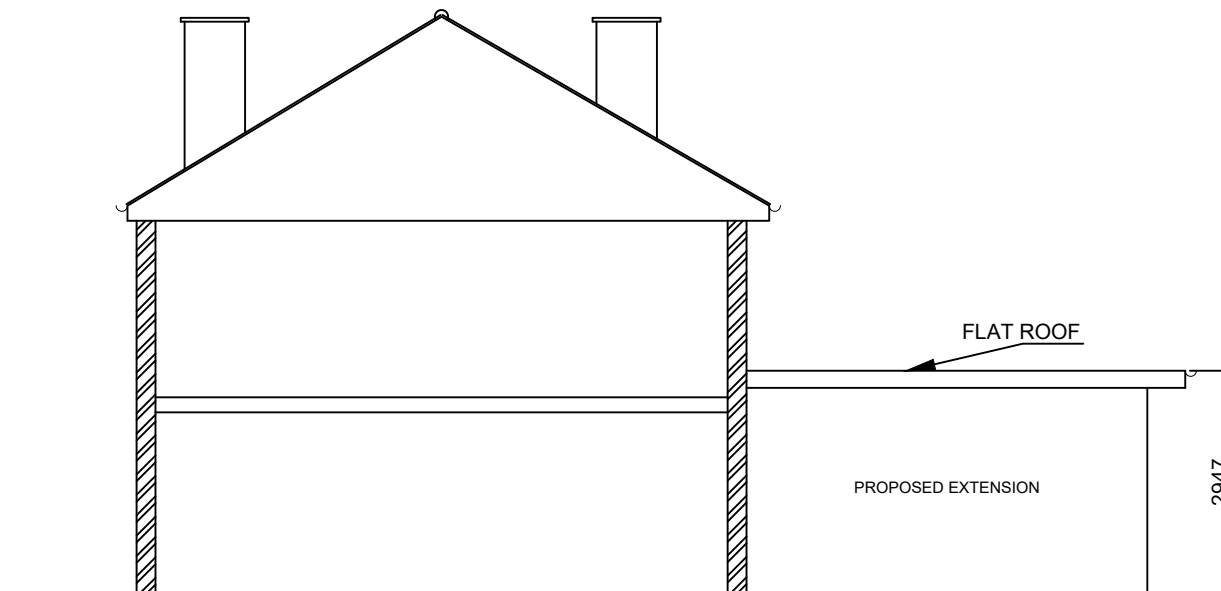

**PROPOSED SIDE
ELEVATION**
(FACING H.NO. 54)



NOTES:- ALL MATERIALS OF THE PROPOSED PORCH TO MATCH EXISTING.
WALLS:- BRICKS TO MATCH EXISTING.
EXTENSION ROOF:- FLAT ROOF.
WINDOWS/DOOR:- UPVC, DOUBLE GLAZED, TO MATCH EXISTING.
RAIN WATER:- AS EXISTING. PROPOSED TO CONNECT TO EXISTING.
DRAINAGE:- AS EXISTING, PROPOSED TO CONNECT TO EXISTING.
CLIENT/CONTRACTOR TO APPLY FOR BUILD OVER AGREEMENT.

ALL PROPOSED DIMENSIONS ARE APPROX. CONTRACTOR TO CHECK ON SITE.
EXISTING BUILDING DIMENSIONS TO BE MEASURED ON SITE BY THE CONTRACTOR.
CONTRACTOR TO CHECK AND CONFIRM WITH THE CLIENT ALL
STRUCTURAL OPENINGS BEFORE ORDERING STEEL/LINTELS.
THIS IS NOT A WORKING DRAWING.
DRAWING FOR PLANNING APPROVAL ONLY.

PROPOSED GROUND FLOOR REAR EXTENSION.

AT 56 HEATHERLEY DRIVE, NG6 0FN.

Scale: 1:100

Date: 20-09-23

Sheet No: 3