


EXISTING SIDE ELEVATION		DWG: 13/3156/EA
32 SOUTH STREET, ISHAM	DATE: SEPT 2013	SCALE: 1:50 @ A4
1:50		

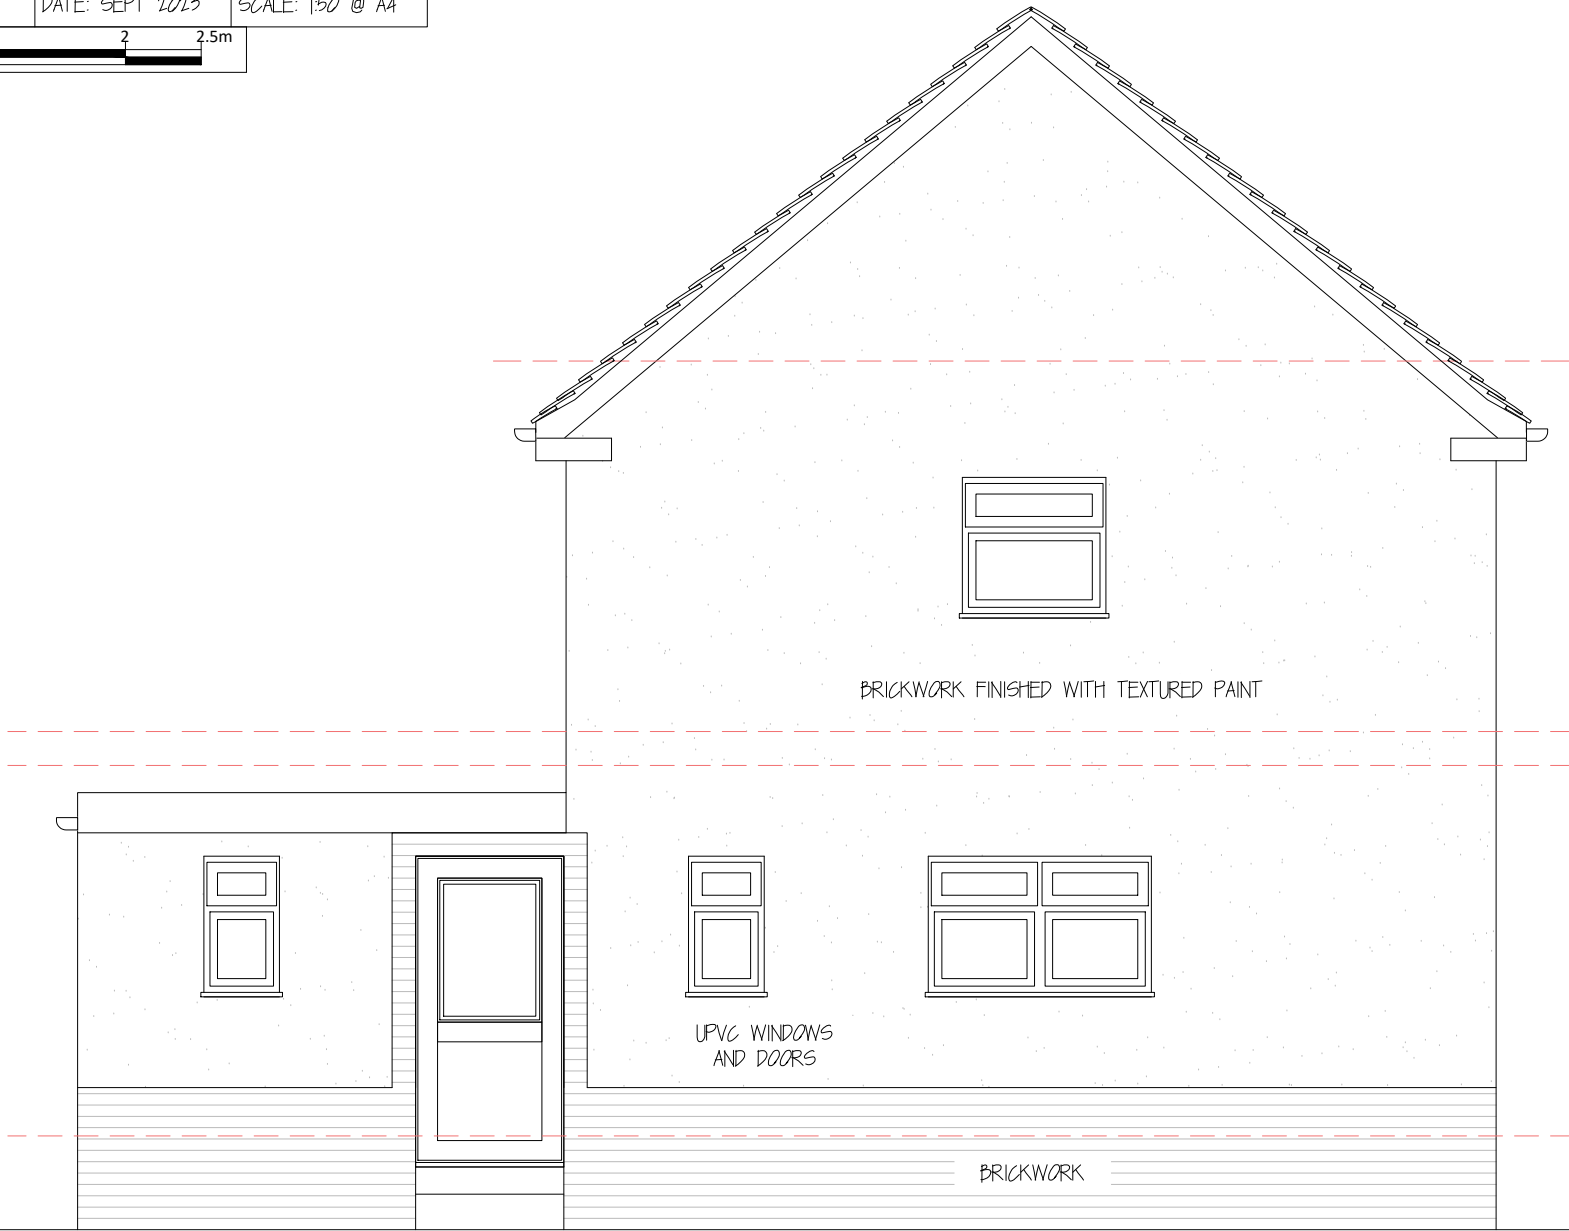

EXISTING SIDE ELEVATION