


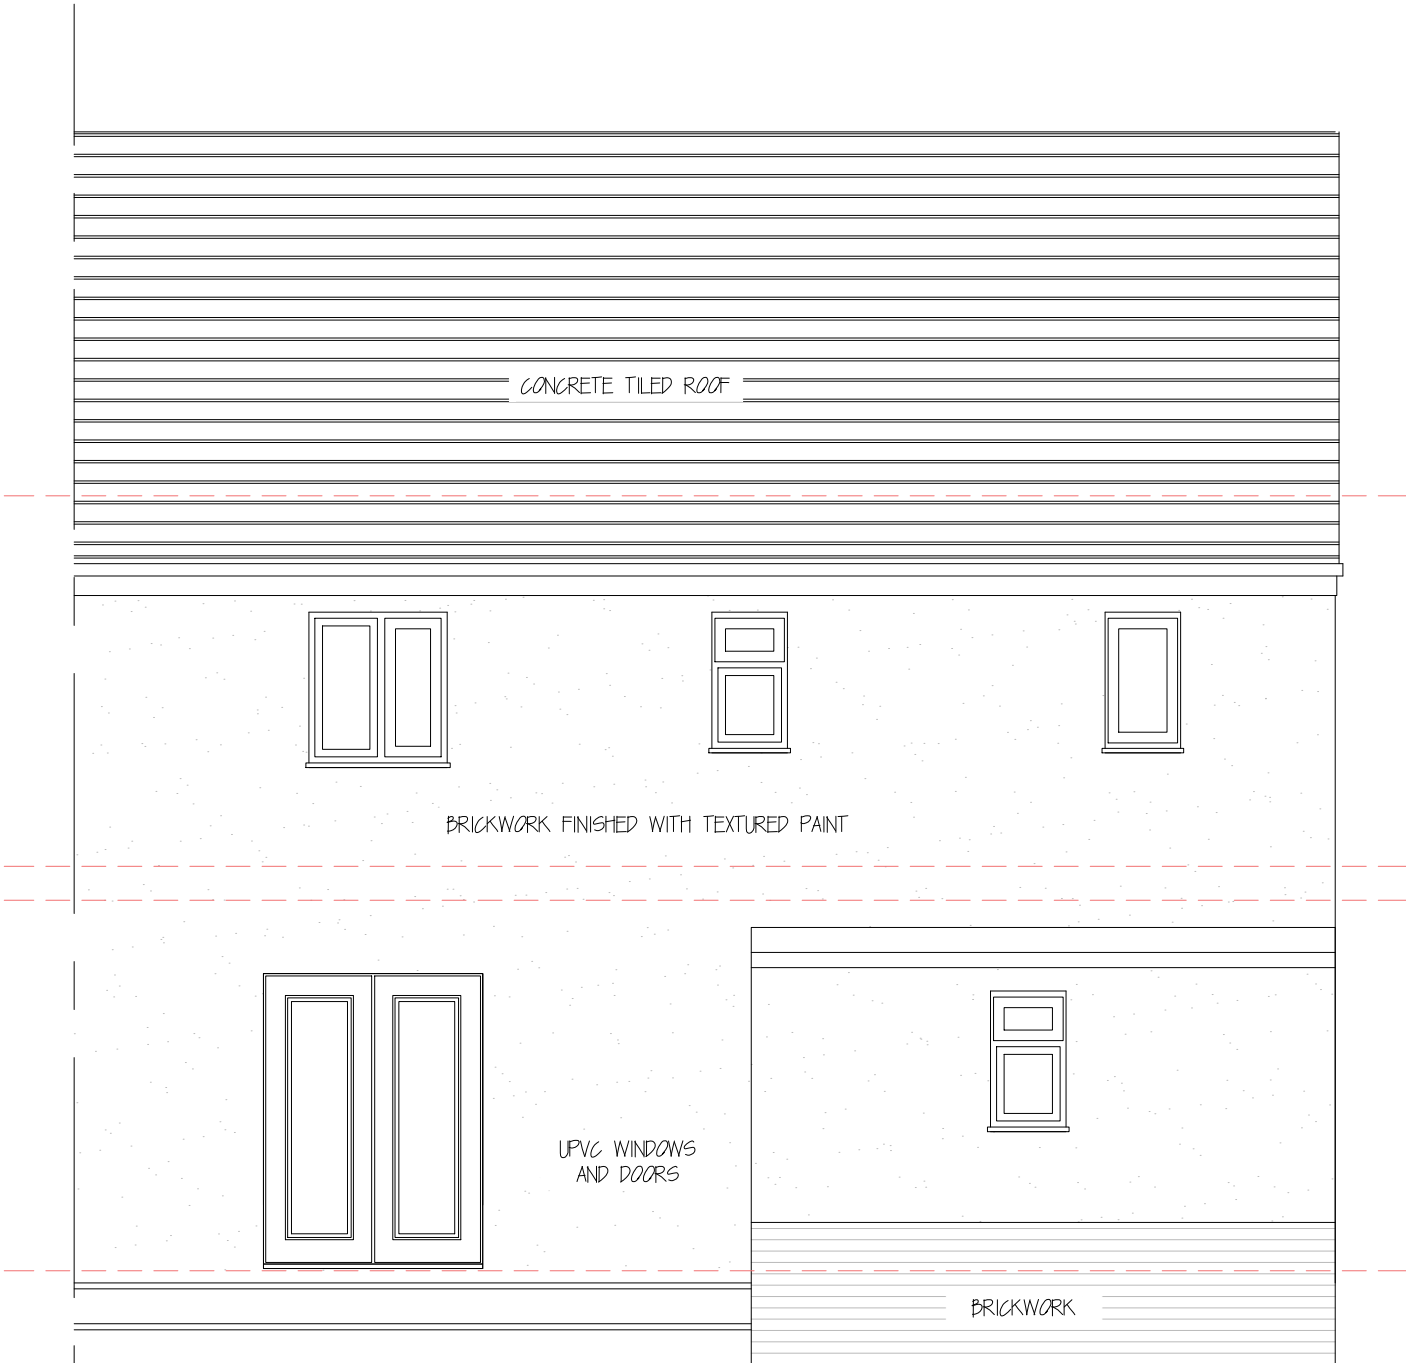

EXISTING REAR ELEVATION		DWG: 23/3255/E5
32 SOUTH STREET, ISHAM	DATE: SEPT 2023	SCALE: 150 @ A4



EXISTING REAR ELEVATION