

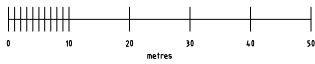


SITE LOCATION PLAN		DWG: 13/3156/SL1
32 SOUTH STREET, ISHAM	DATE: SEPT 2013	SCALE: 1:1250 @ A4

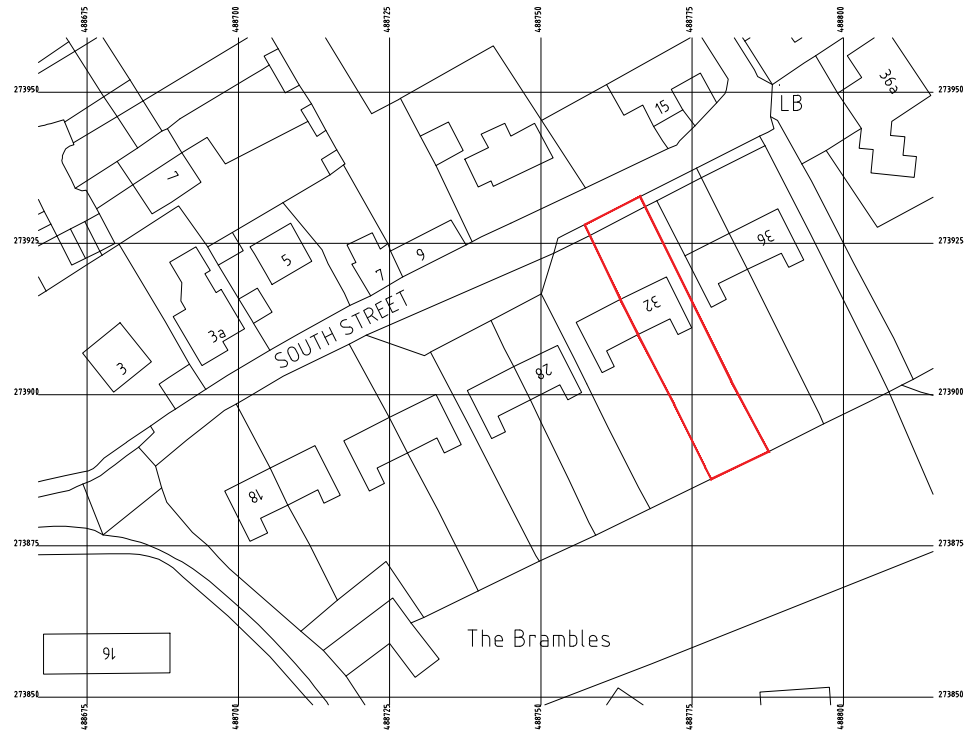

© Crown copyright and database rights 2018 OS 100053143
 Reproduction in whole or part is prohibited without the prior permission of Ordnance Survey.

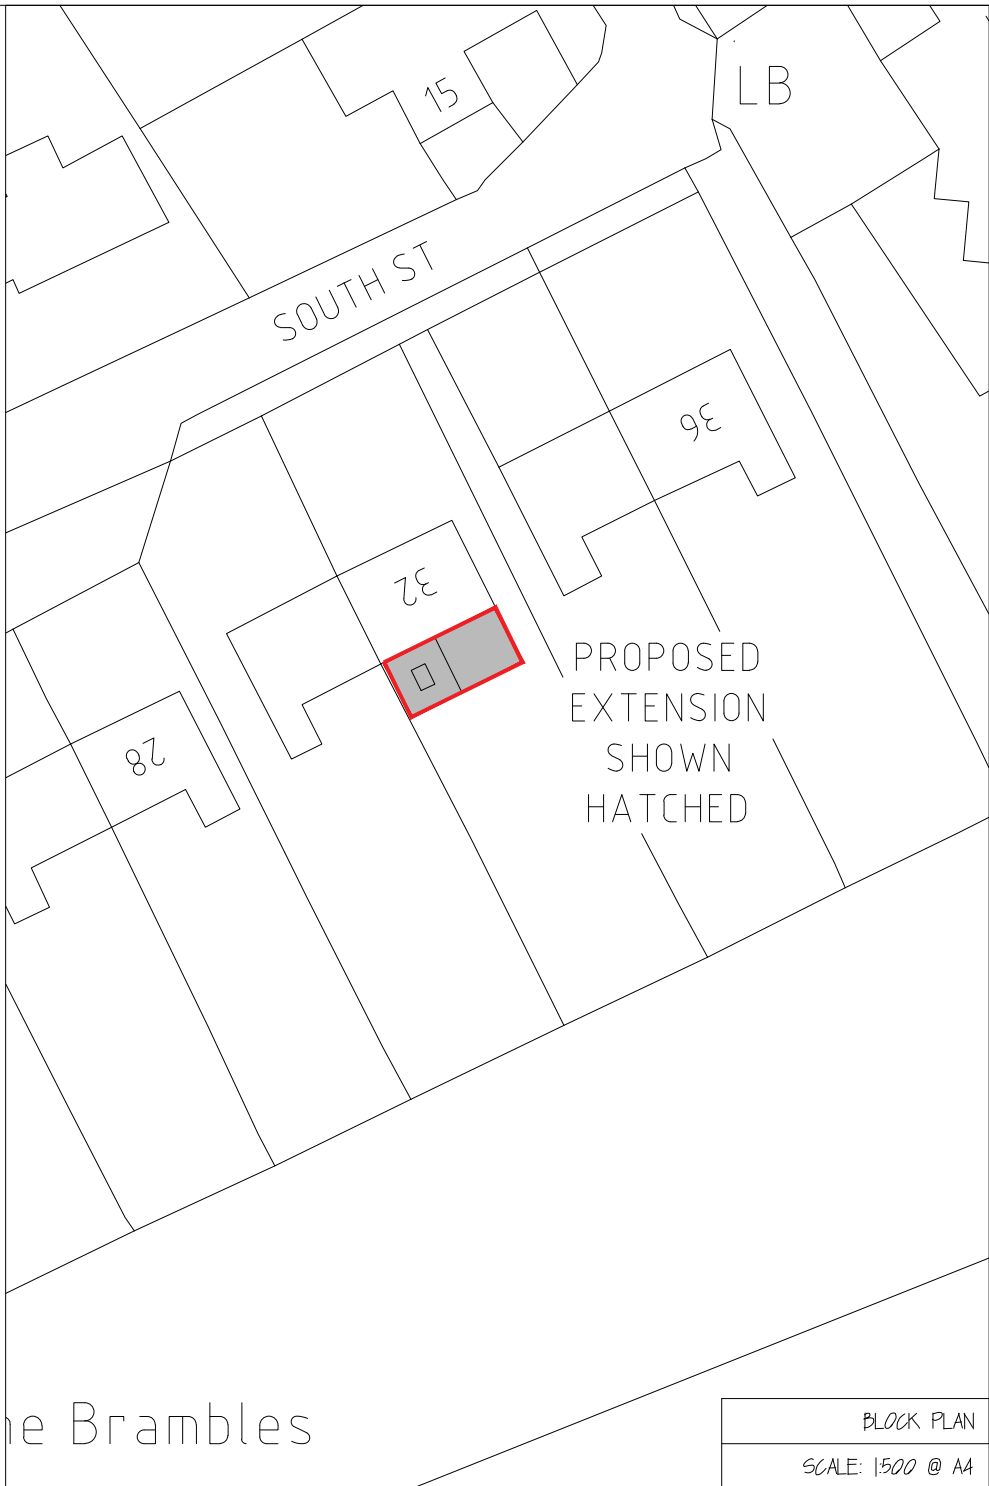

PROPOSED
EXTENSION
SHOWN
HATCHED

The Brambles

BLOCK PLAN
SCALE: 1:500 @ A4