


FELIPE ROAD

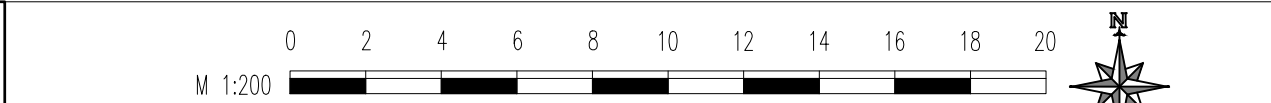

ONLINE
ARCHITECTURAL
SERVICES

DRAWING:
PLANNING



DRAWN: SR **DATE: 25/10/2023**

DISCLAIMER
Drawing to be read in conjunction with all other relevant documentation. All written dimensions to be checked on site before work commences. Discrepancies, where identified, must be reported to the designer. The drawing is the property of Arch Studio and must not be reproduced or used in conjunction with any unauthorized person either wholly or in part without valid consent.

ARCH STUDIO (OAS)
Email Address: archstudio.professional@gmail.com
Contact Number: 07494 500087

PROJECT :
34 Felipe Road Chafford Hundred, RM16 6NE

CLIENT:
Joshua Williams

SHEET SIZE: A3 **SCALE: 1:200**

PROJECT NO: 34/2023	DRAWING NO: PD 08	REV:
-------------------------------	-----------------------------	-------------