


ONLINE  
ARCHITECTURAL  
SERVICES

DRAWING:  
PLANNING

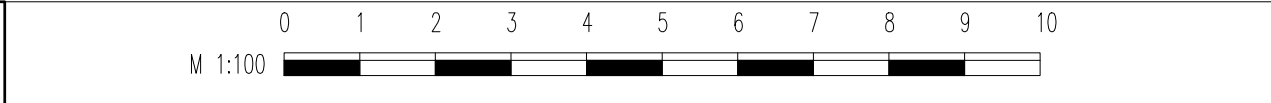

**DRAWN: SR**      **DATE: 25/10/2023**

**DISCLAIMER**  
Drawing to be read in conjunction with all other relevant documentation. All written dimensions to be checked on site before work commences. Discrepancies, where identified, must be reported to the designer. The drawing is the property of Arch Studio and must not be reproduced or used in conjunction with any unauthorized person either wholly or in part without valid consent.

**ARCH STUDIO (OAS)**  
Email Address: archstudio.professional@gmail.com  
Contact Number: 07494 500087

**PROJECT :**  
34 Felipe Road Chafford Hundred, RM16 6NE

**CLIENT:**  
Joshua Williams

<b>SHEET SIZE: A3</b>	<b>SCALE: 1:100</b>	
<b>PROJECT NO:</b> 34/2023	<b>DRAWING NO:</b> PD 07	<b>REV:</b>