



Proposed Balck Solar panels

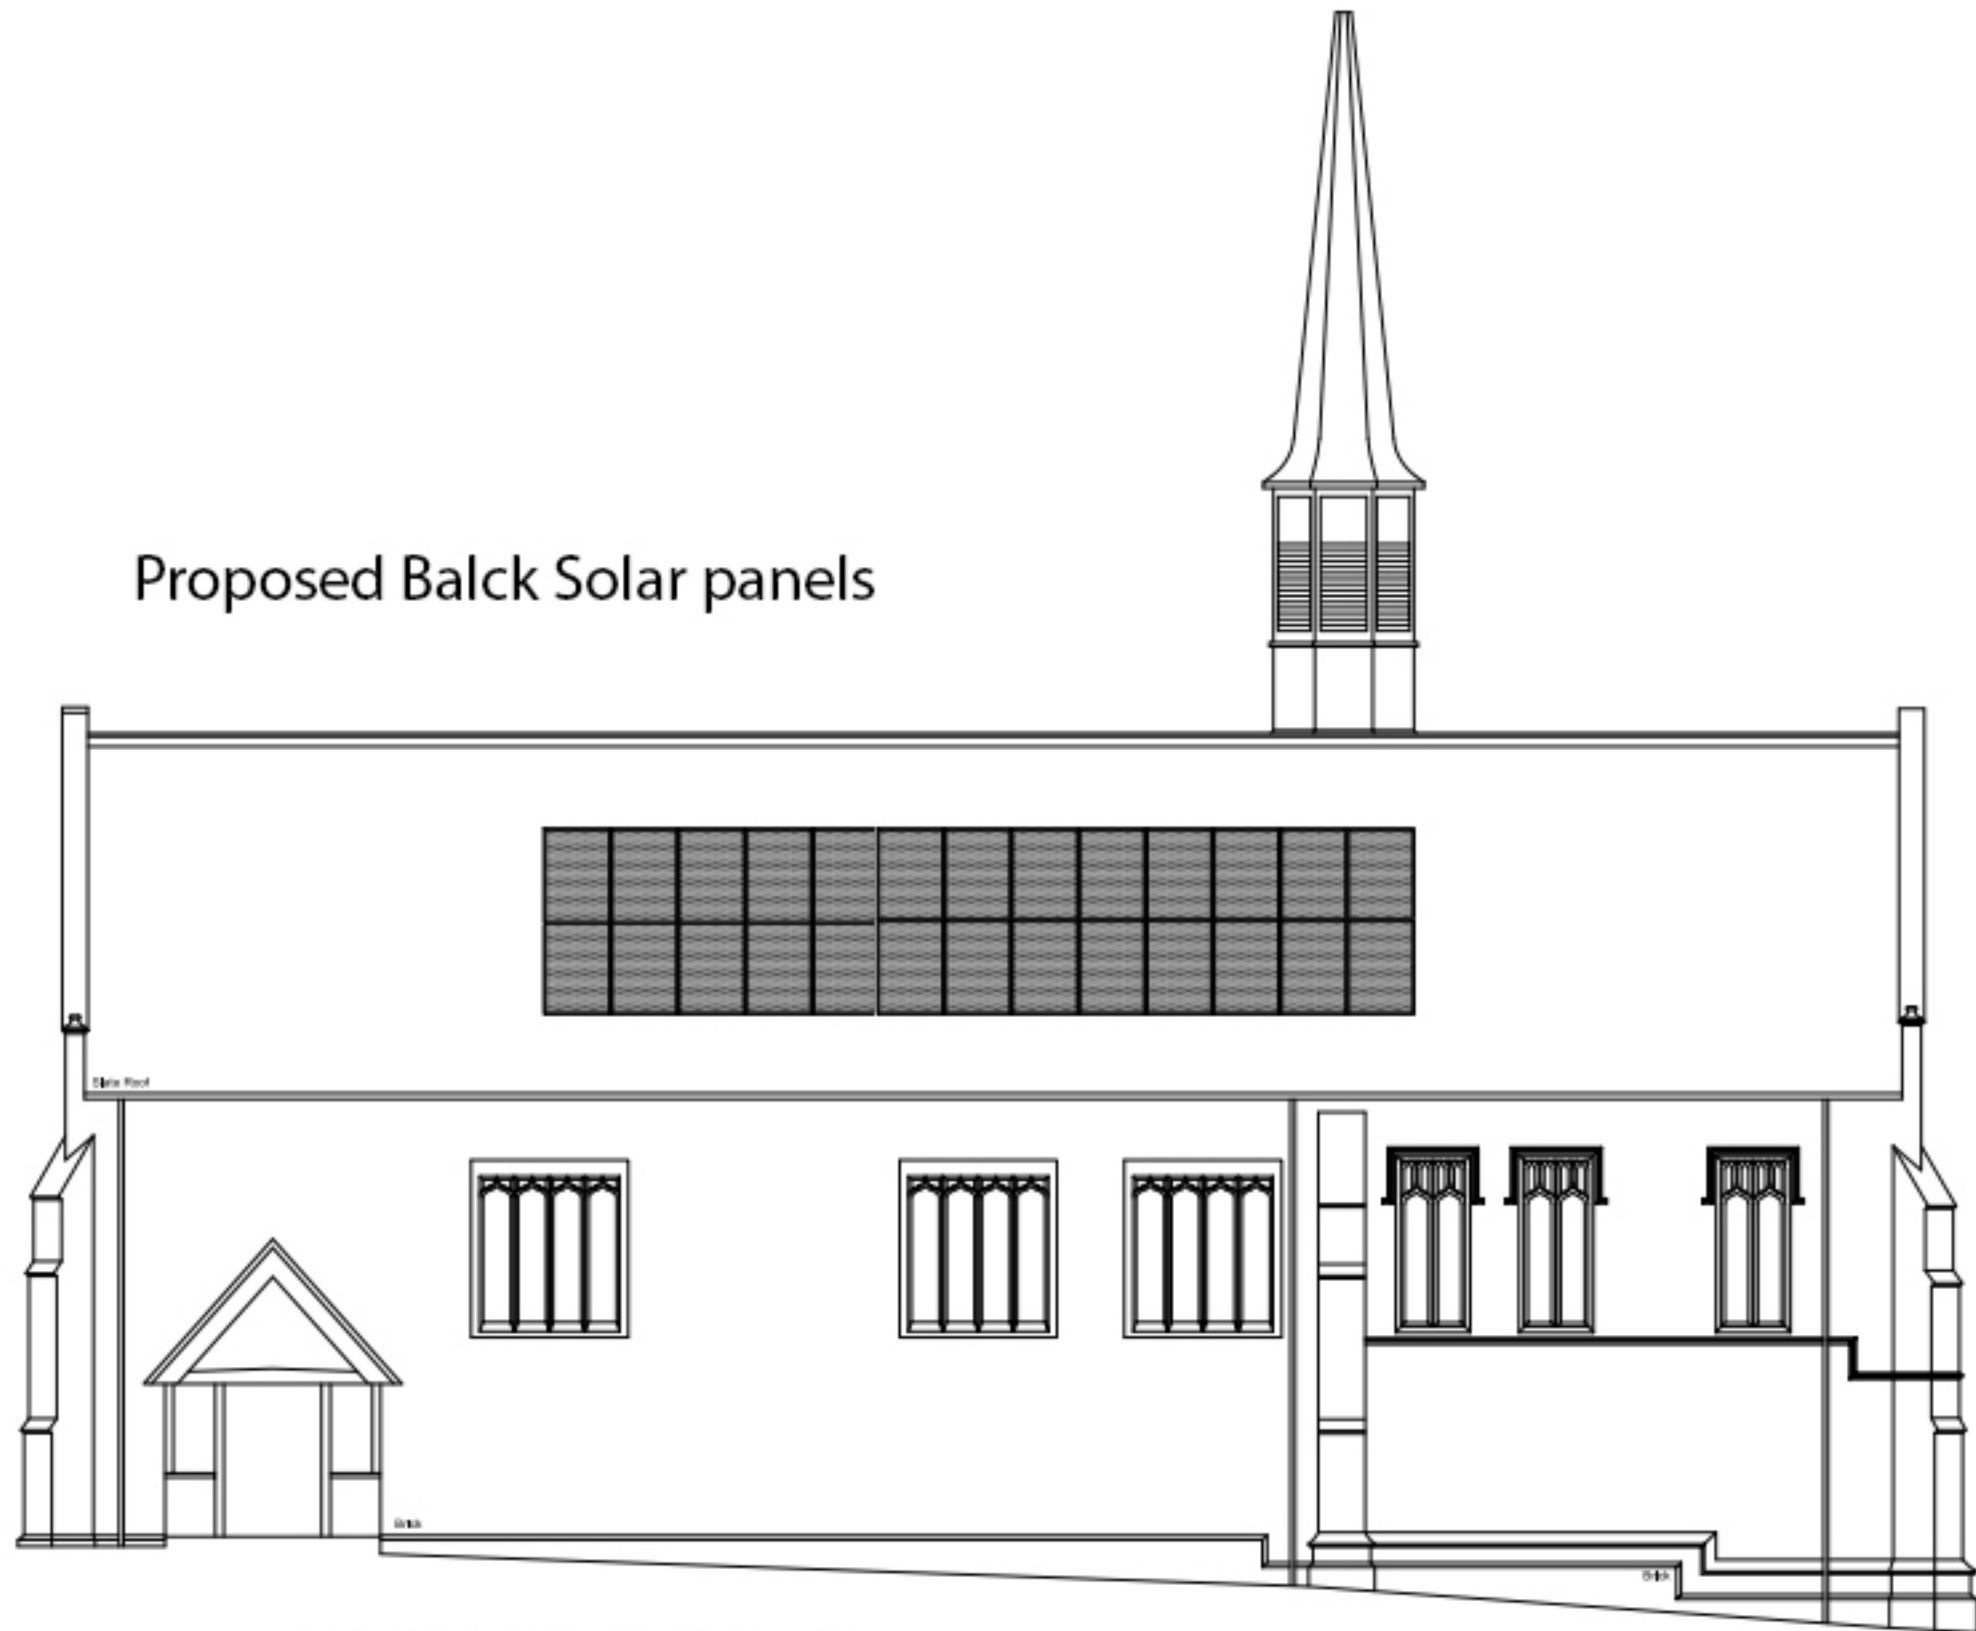

SOUTH WEST ELEVATION

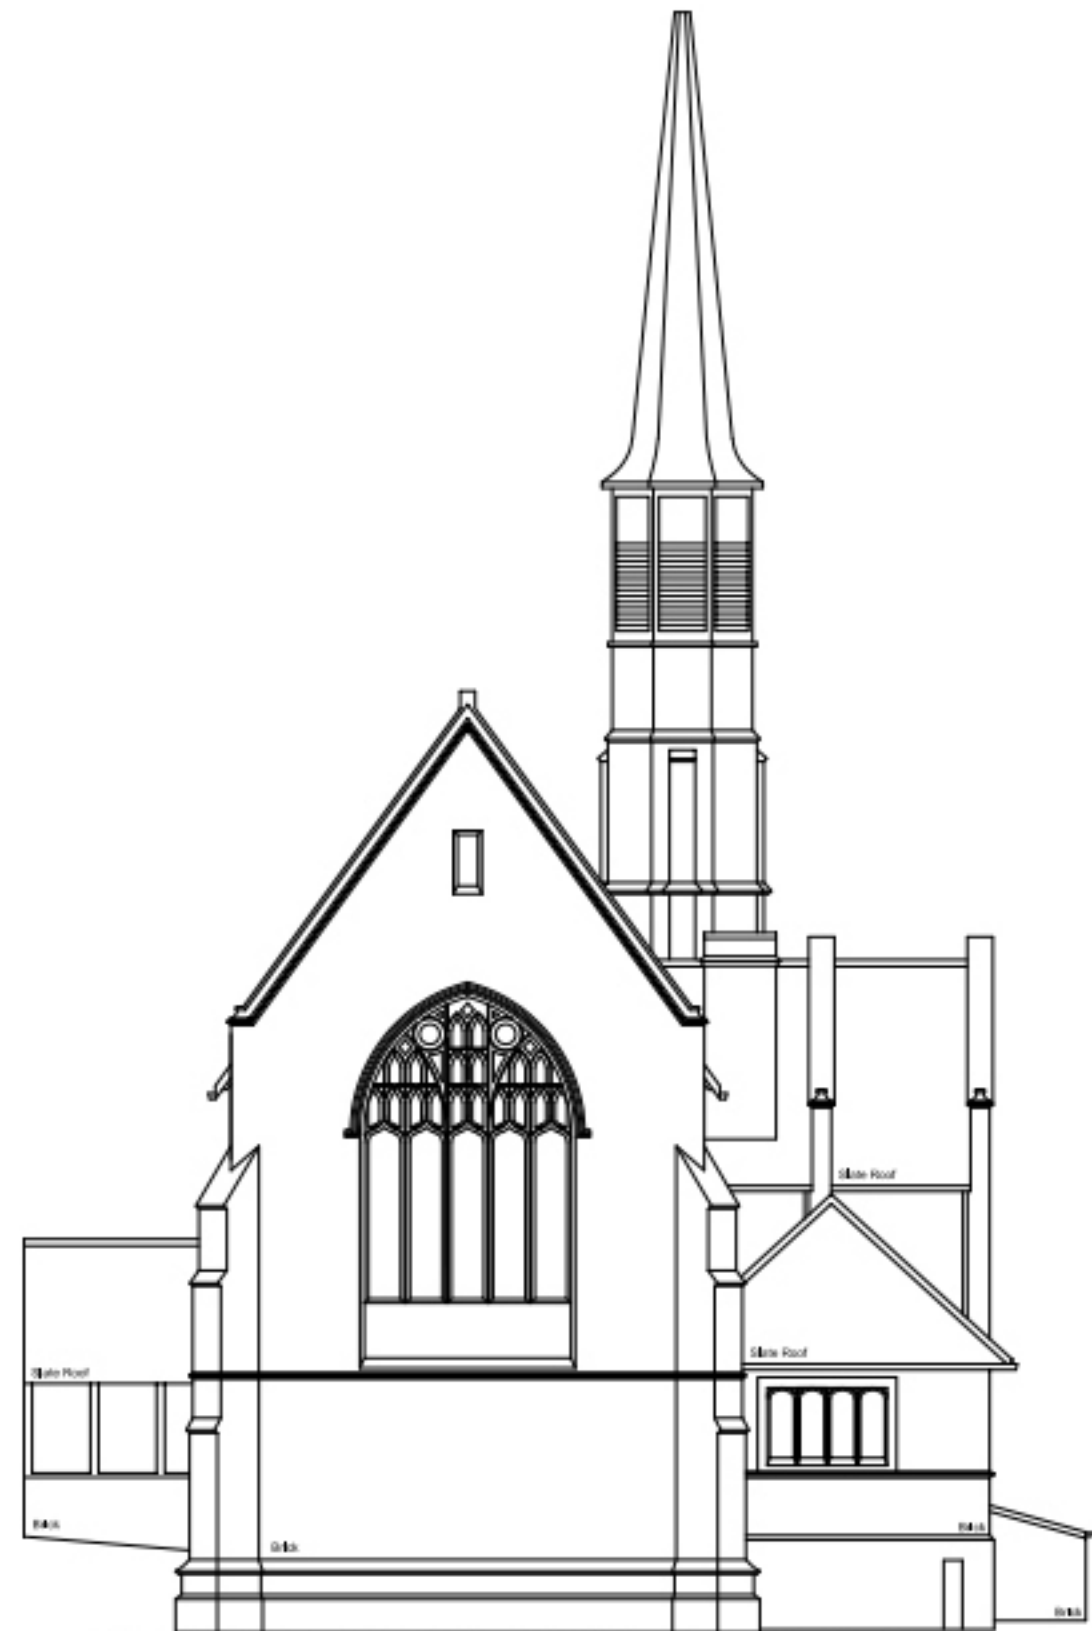

EXISTING SOUTH EAST ELEVATION