



RAISE EXISTING BOUNDARY WALL  
THE OLD LODGE  
ALVERSTOKE  
GOSPORT

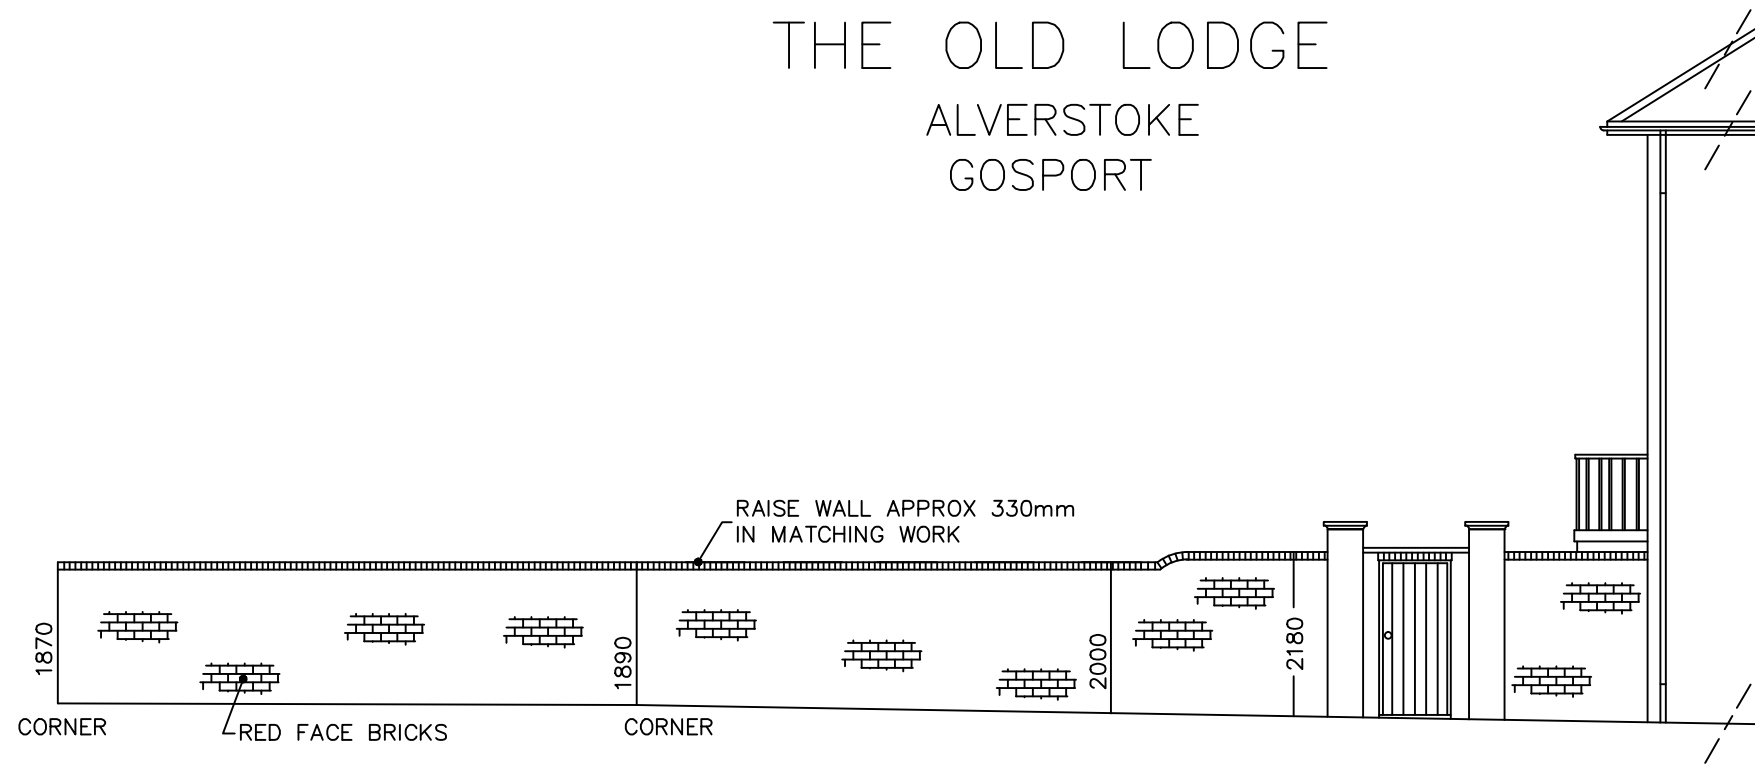


VIEW FROM THE AVENUE

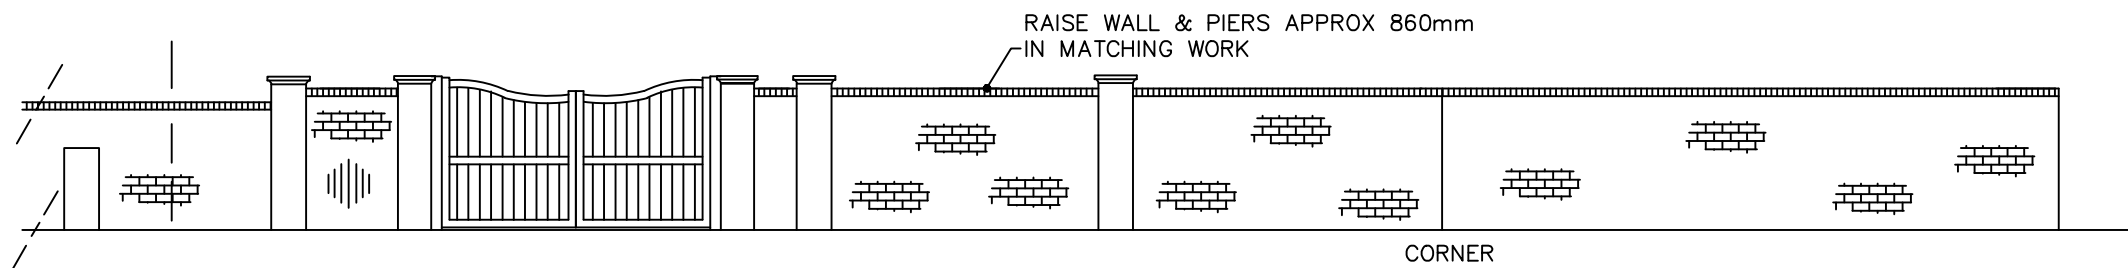

VIEW FROM GREEN ROAD

PROPOSED ELEVATIONS

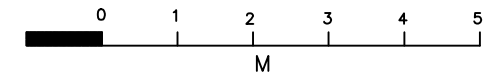

1:100

FOR: MR M. PEARCE.

DATE: 4-11-23

SCALE: 1-100

DRAWN BY J. K. WARBURTON.  
TELEPHONE 02392349420