


RAISE EXISTING BOUNDARY WALL THE OLD LODGE


ALVERSTOKE
GOSPORT

NOTES


THIS IS NOT A SPECIFICATION OF WORK & IS FOR TOWN PLANNING & BUILDING REGULATIONS ONLY. ALL DIMENSIONS & JOIST ORIENTATION TO BE CHECKED ON SITE BY CONTRACTOR PRIOR TO COMMENCEMENT OF WORK. LOCATION & LAYOUT PLANS HAVE BEEN DEVELOPED WITHOUT THE USE OF ANY COPYRIGHT MATERIAL.

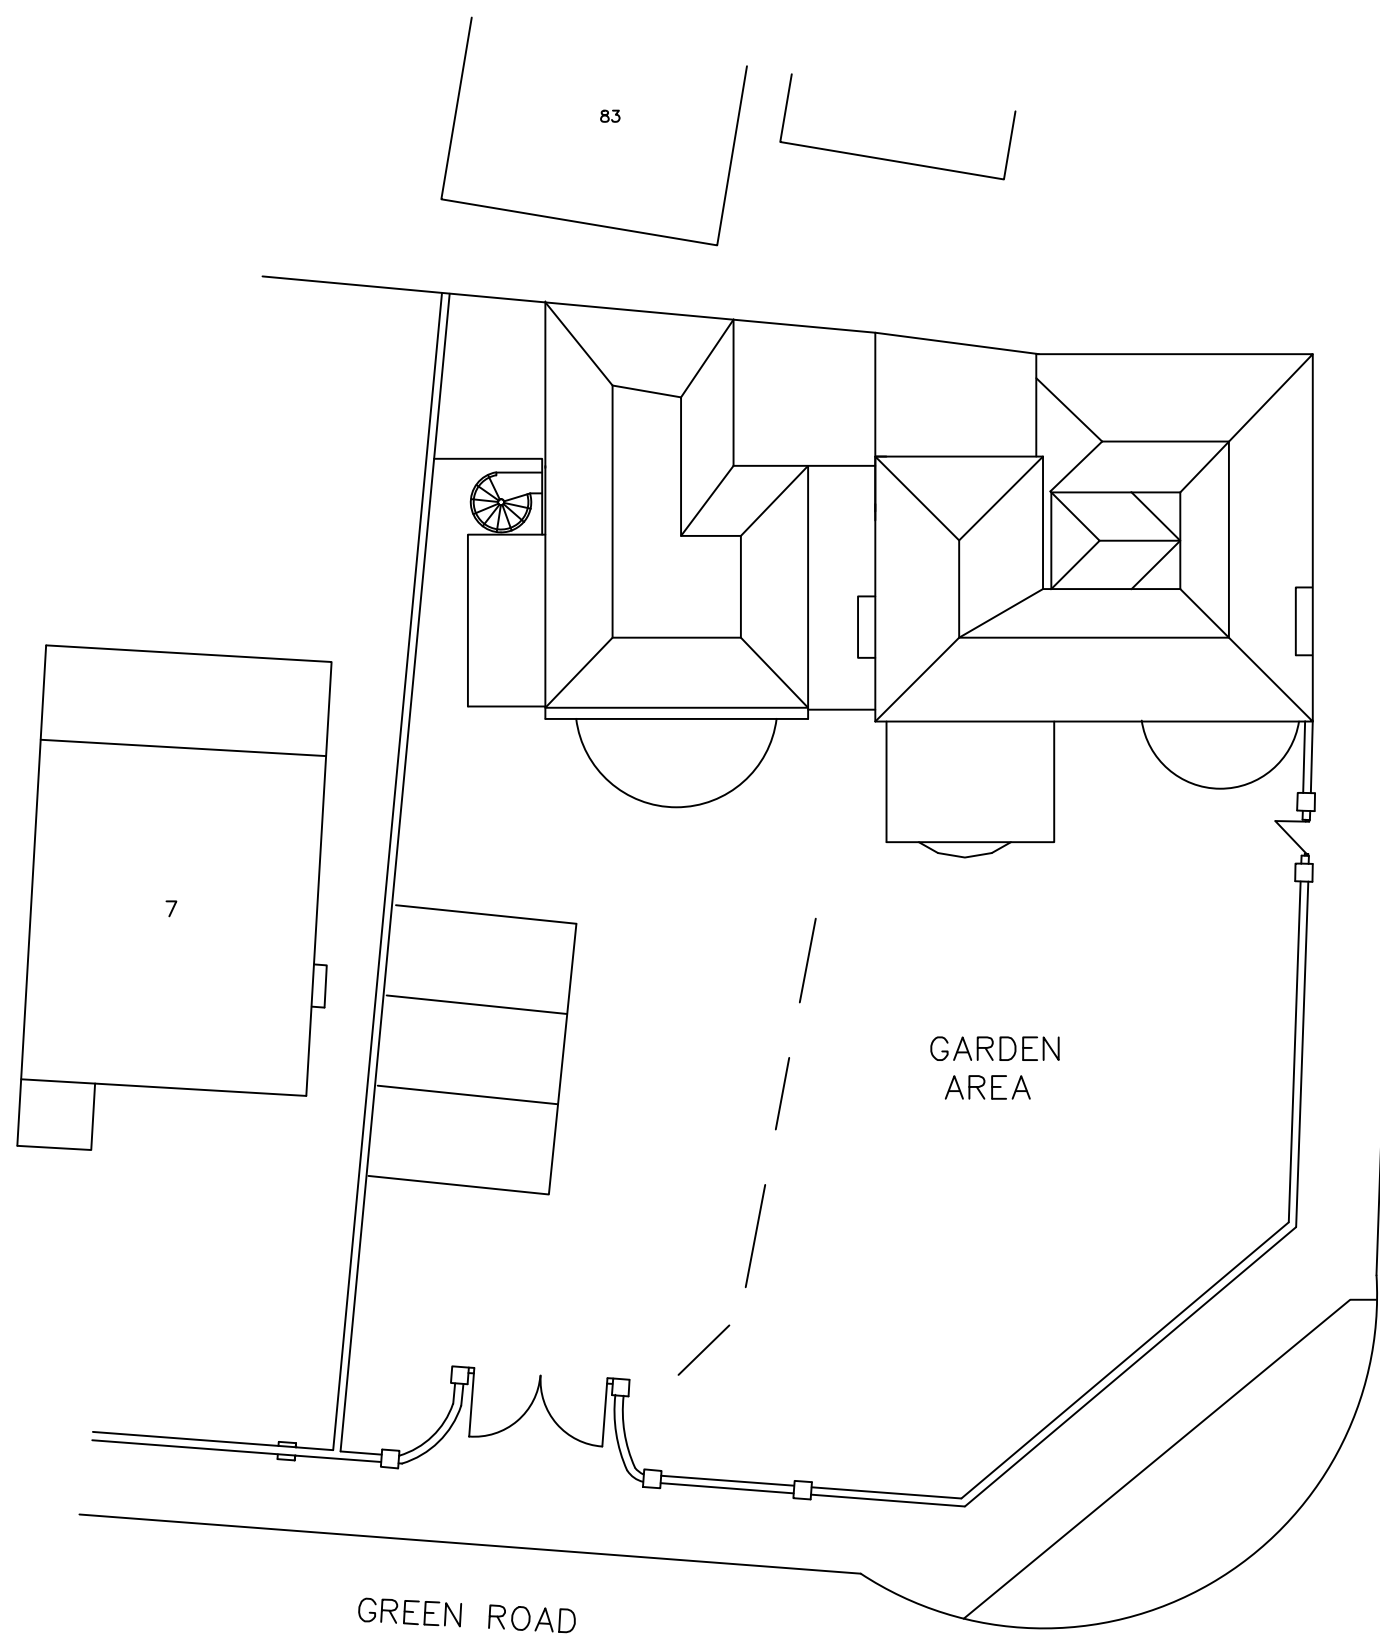

LAYOUT PLAN 1:200

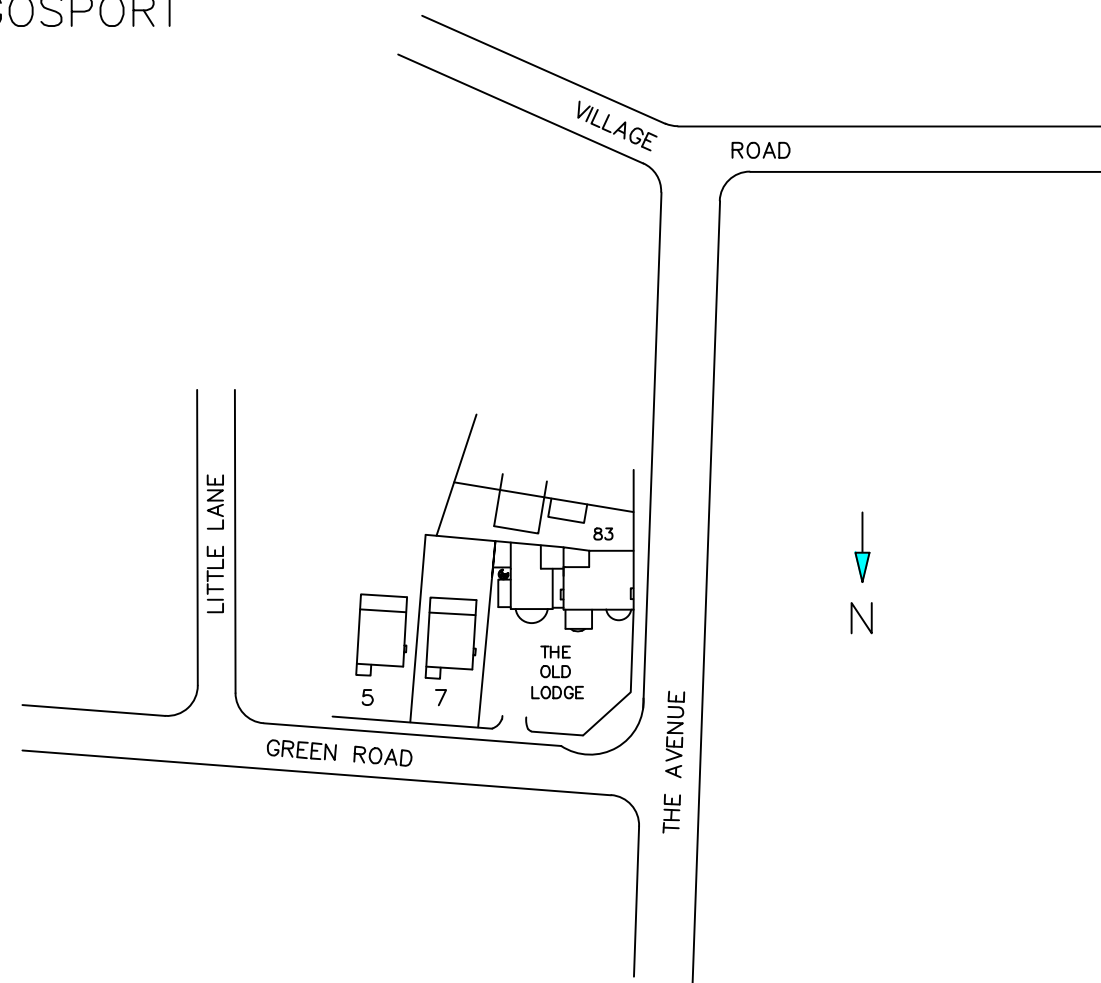


LOCATION PLAN

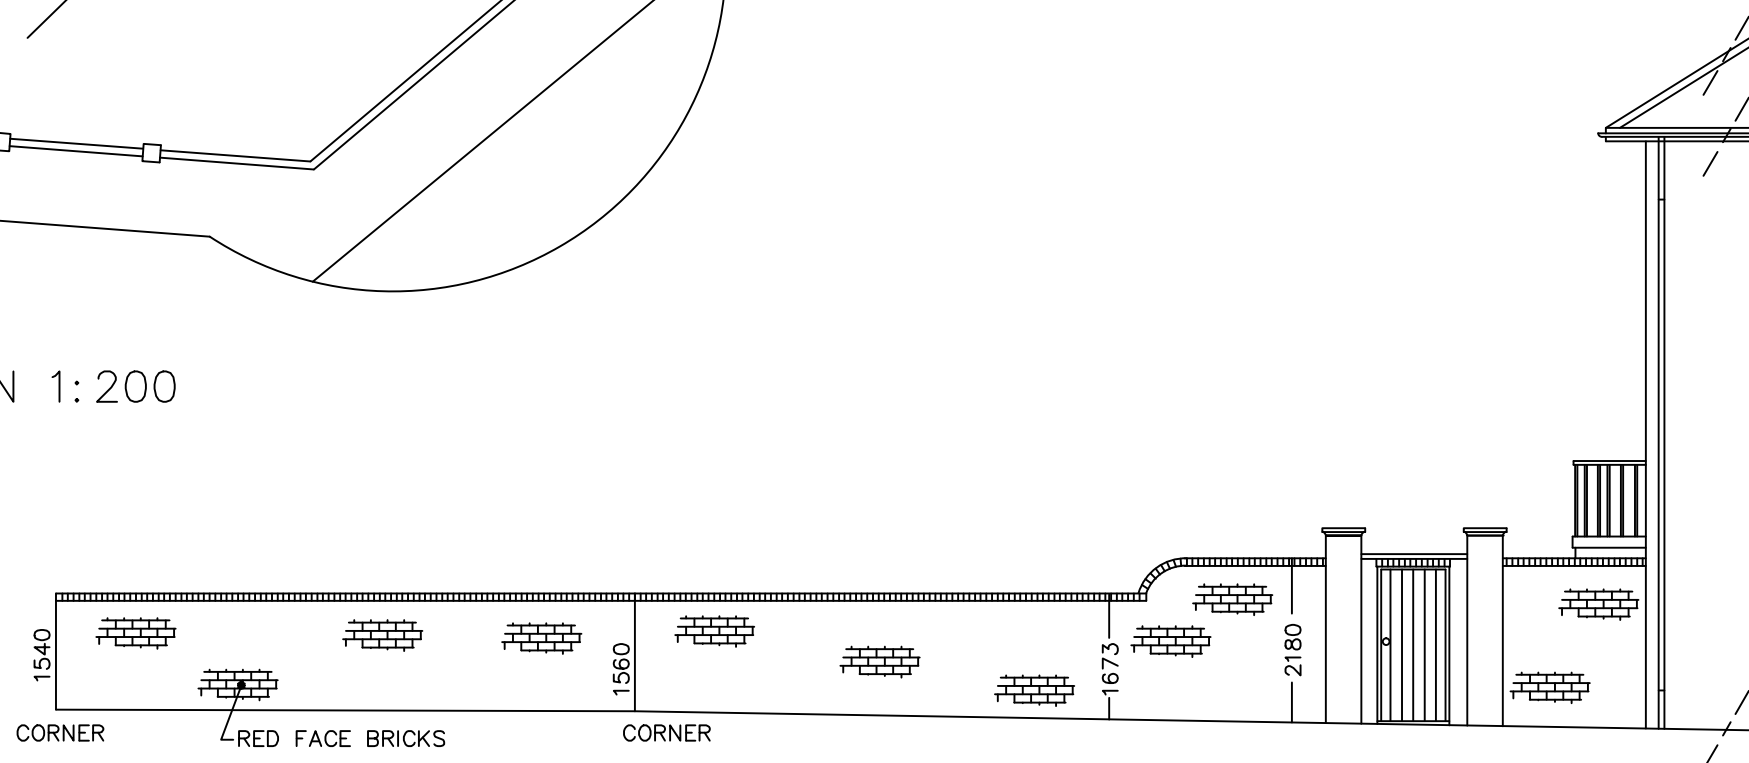


EXISTING ELEVATIONS


VIEW FROM THE AVENUE

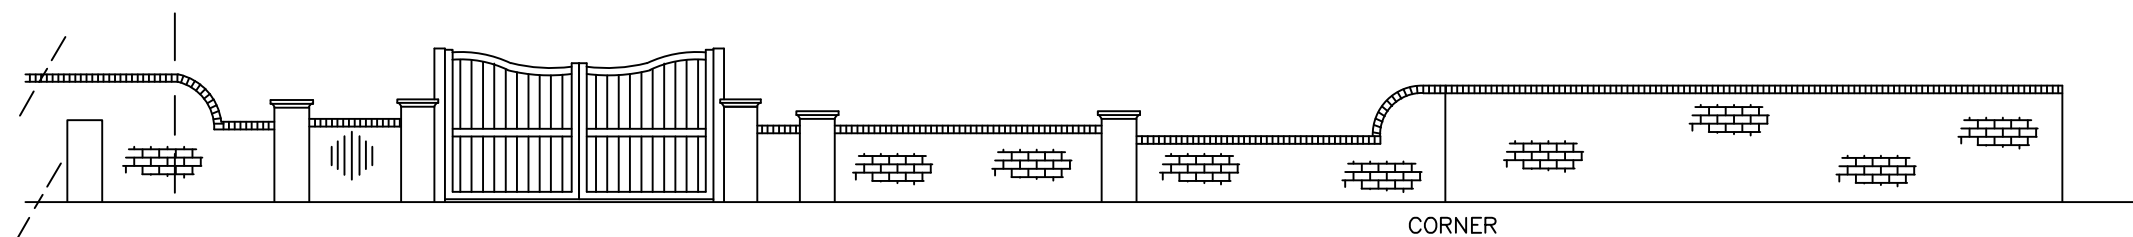


VIEW FROM GREEN ROAD

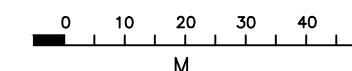

1:1250

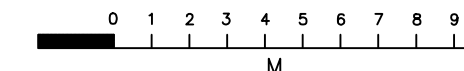

1:200

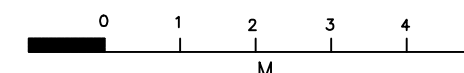

1:100

FOR: MR M. PEARCE.

DATE: 4-11-23

SCALES: 1-100 1-200

DRAWN BY J. K. WARBURTON.
TELEPHONE 02392349420