
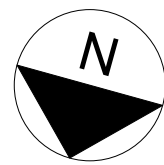


Note:

Door Height Increased to 2300mm

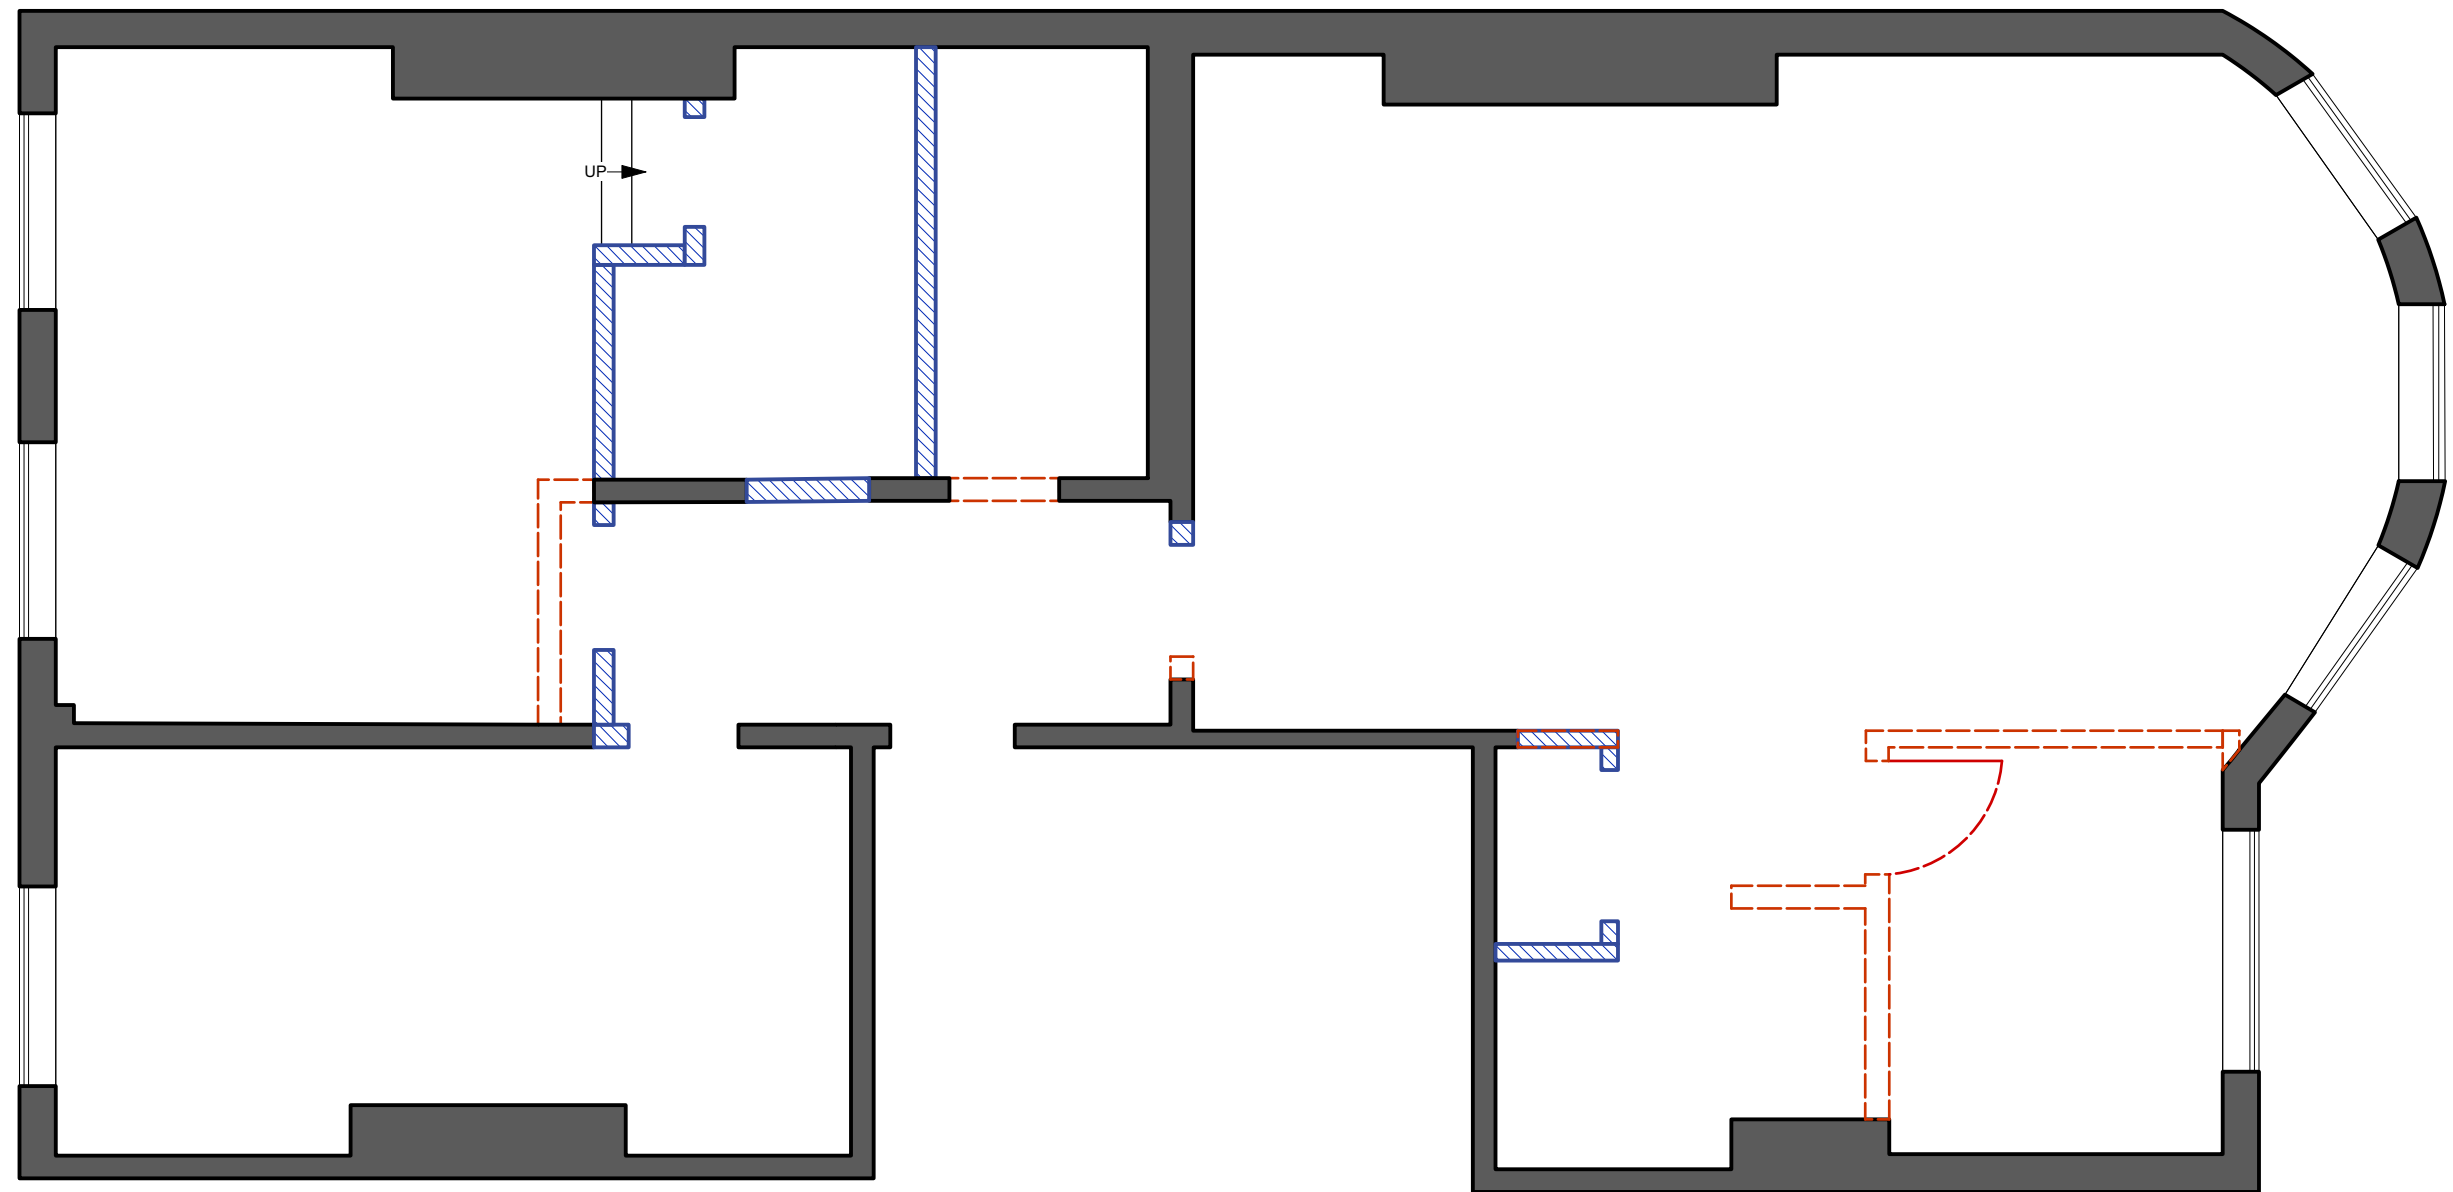

JAN 23

46 Wimpole Street

IL 490 I-03-900-01 Rev A

INFORMATION

1:50@A3

New Built & Demolition Plan

4th Floor
1 Rivington Place
London
EC2A 3BA
T: 0207 928 2686
www.interieurlondon.com

INTÉRIEUR
LONDON