




REAR - ELEVATION

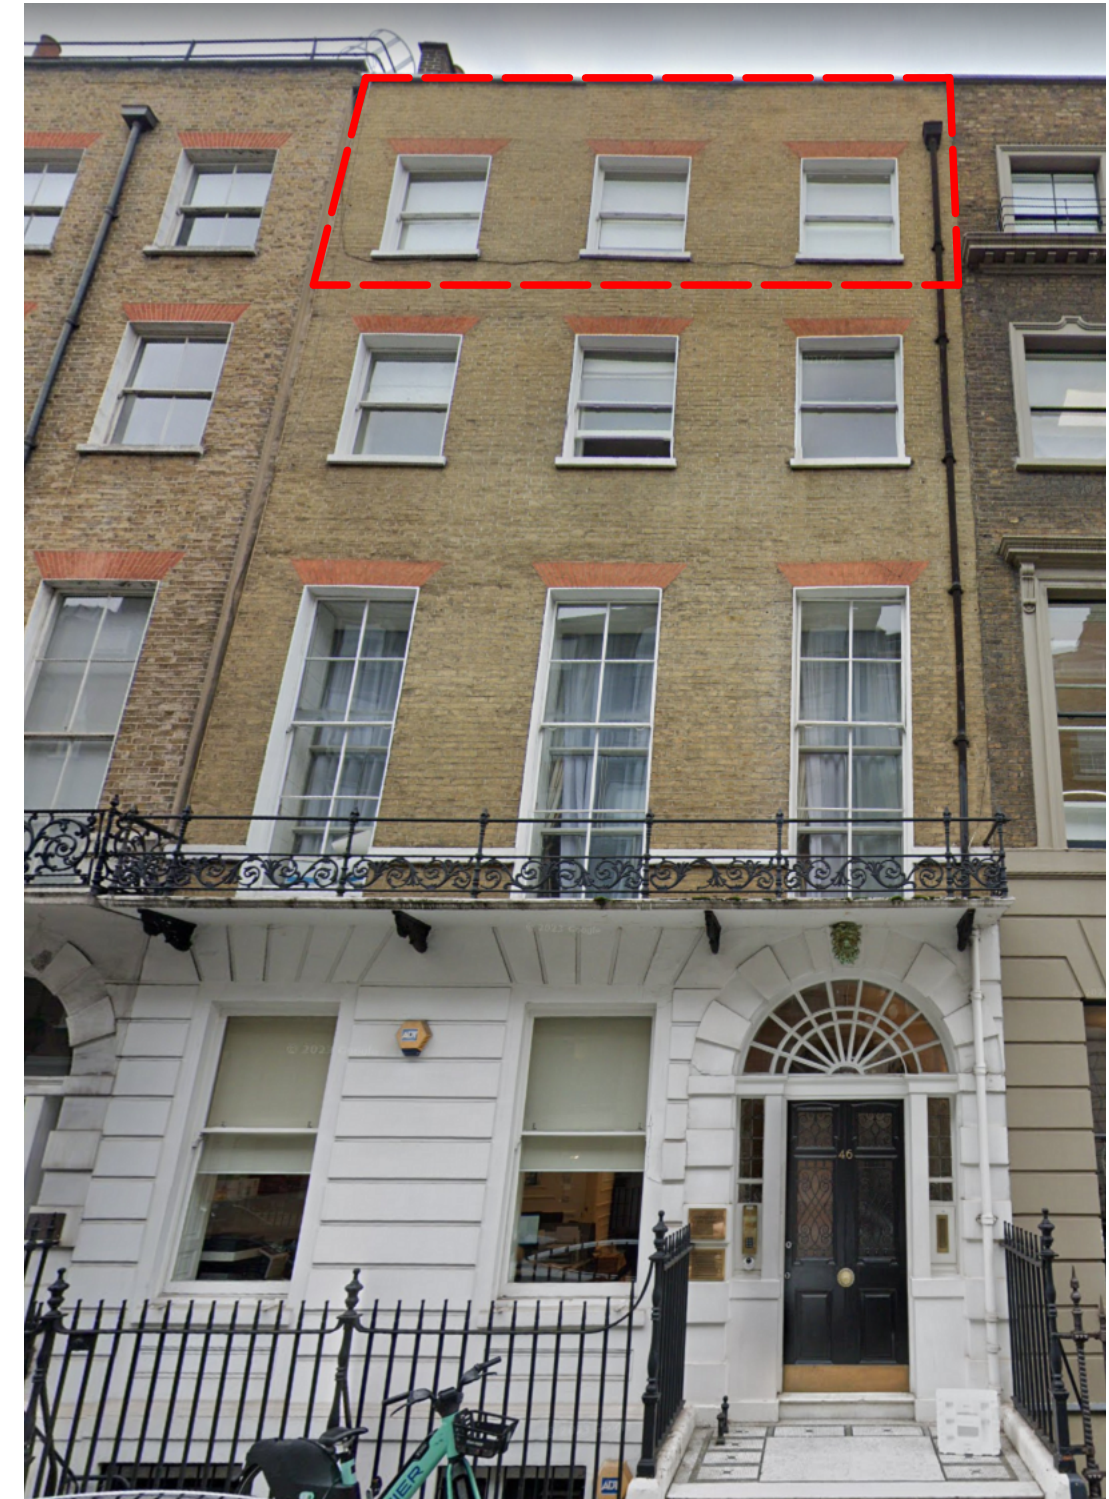

STREET/FRONT - ELEVATION

FRONT AND REAR ELEVATIONS

JUN 23	46 Wimpole Street
IL 490 I-05-100-02 Rev A	
TENDER	1:50@A3

4th Floor
 1 Rivington Place
 London
 EC2A 3BA
 T: 0207 928 2686
 www.interieurlondon.com

INTÉRIEUR
 LONDON