




6.0
4.0
2.0
0.0
-2.0
-4.0

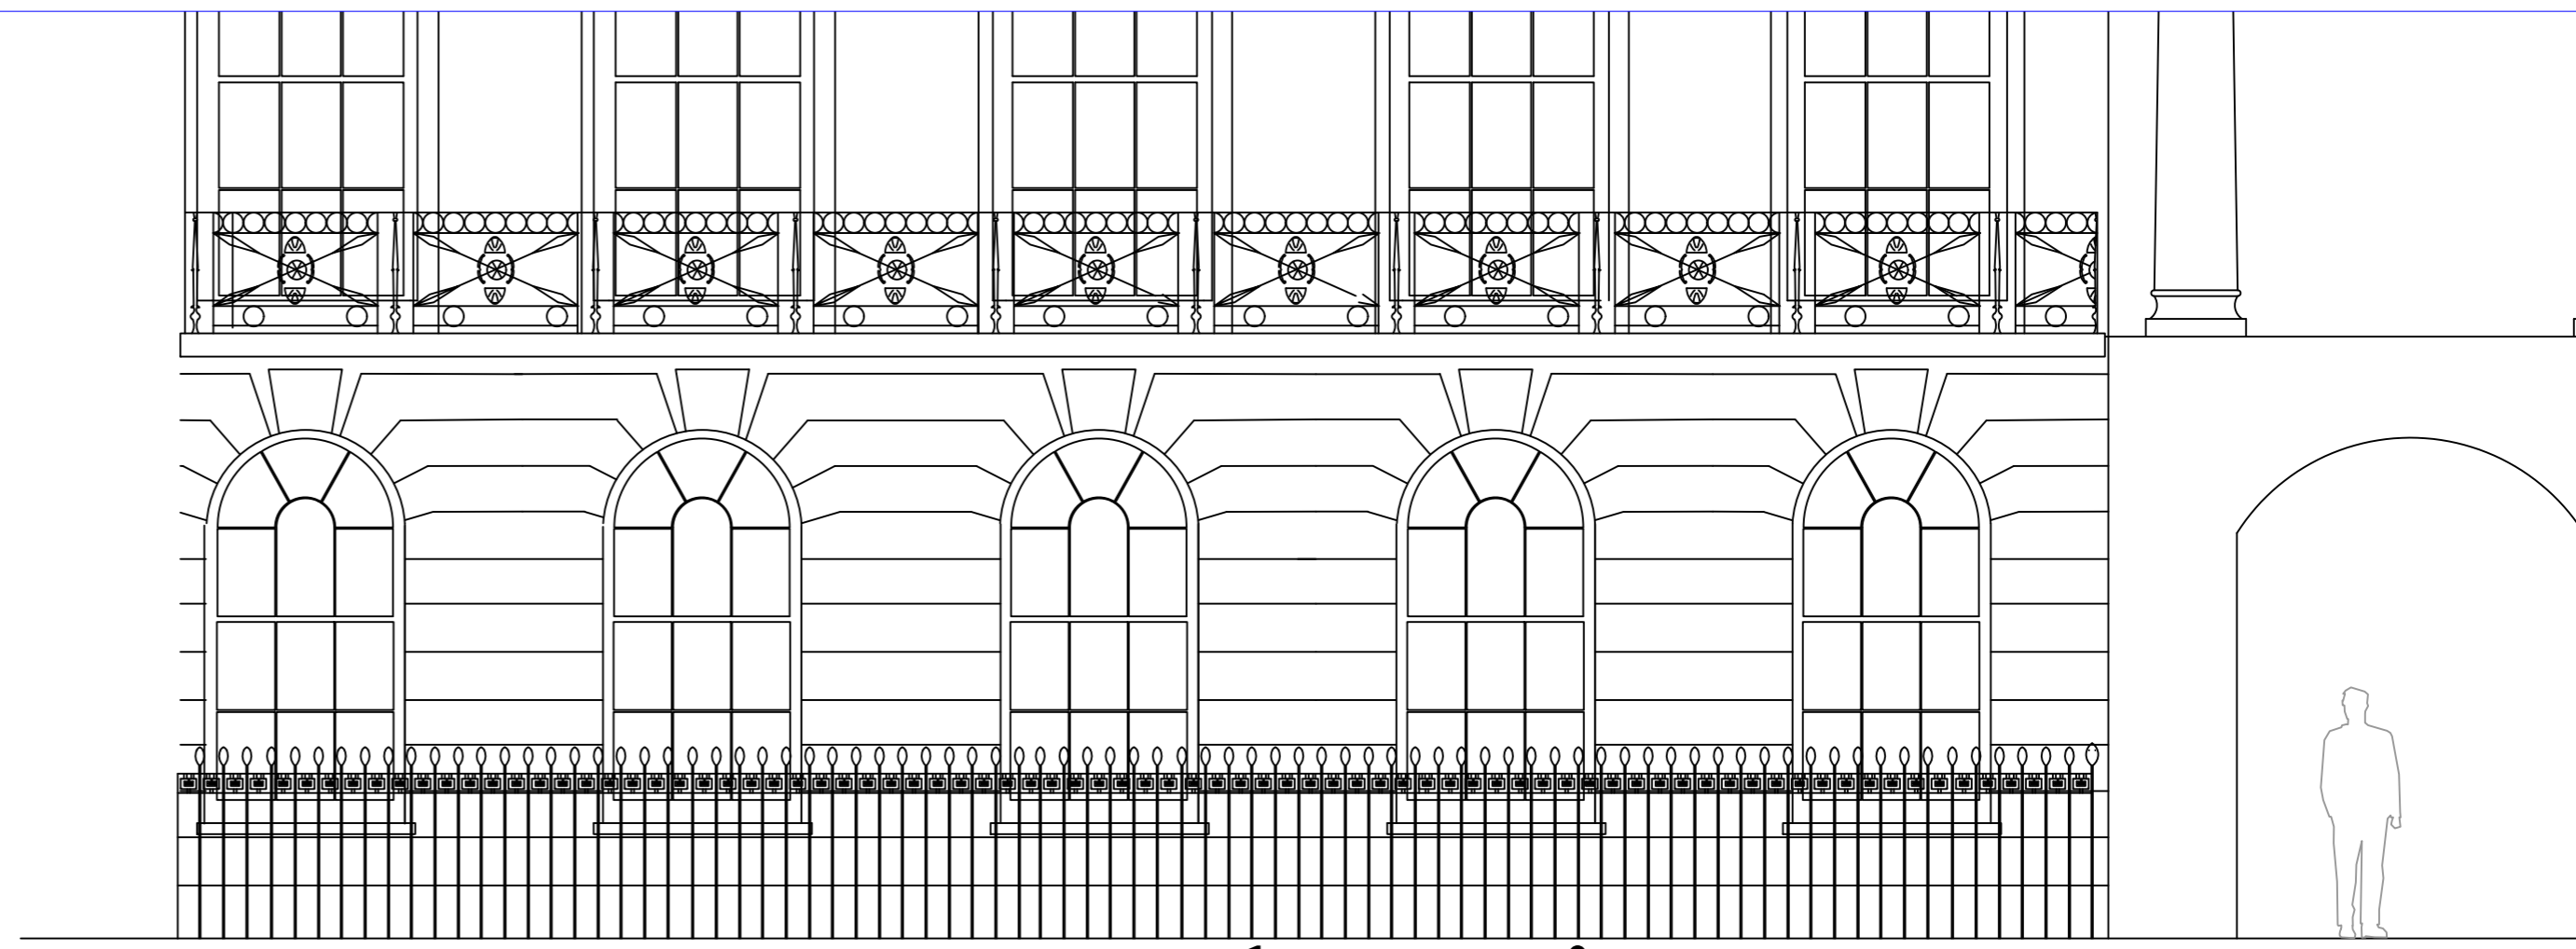


Front elevation

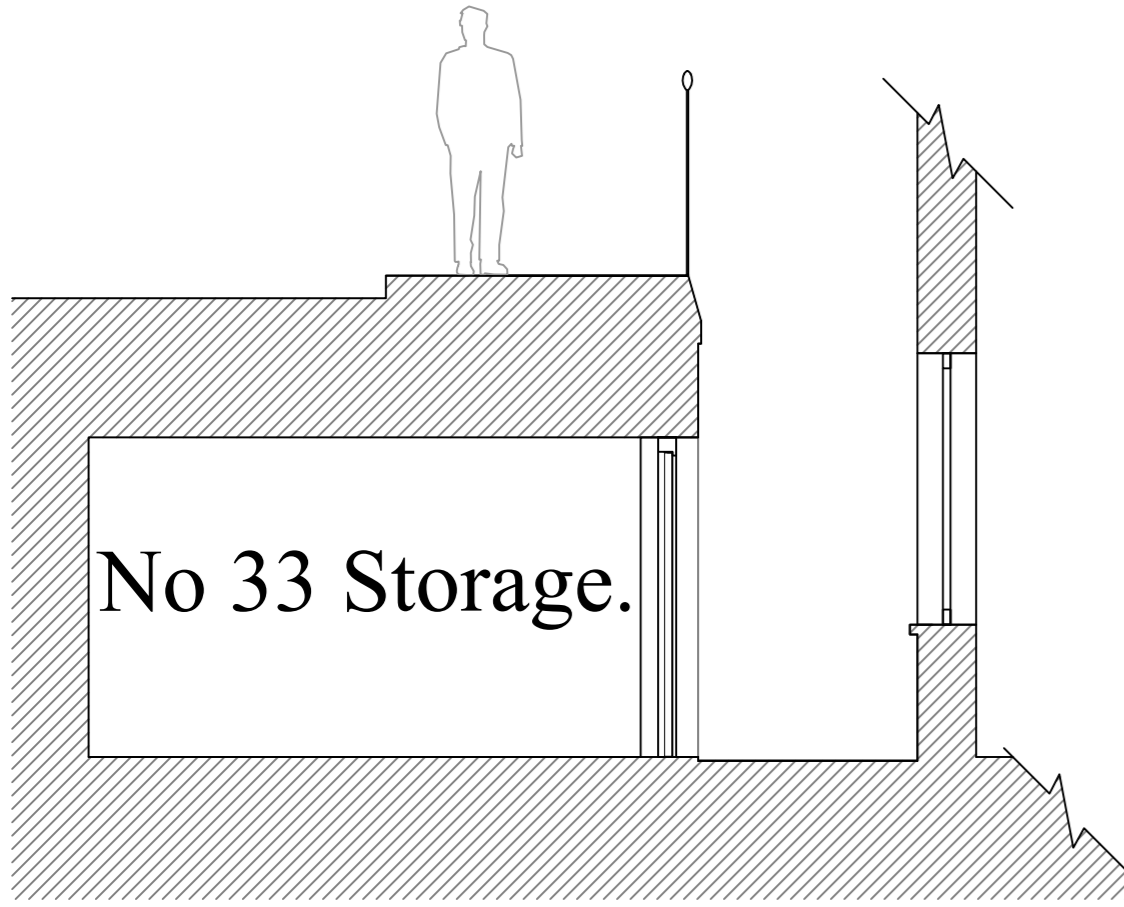


Section AA

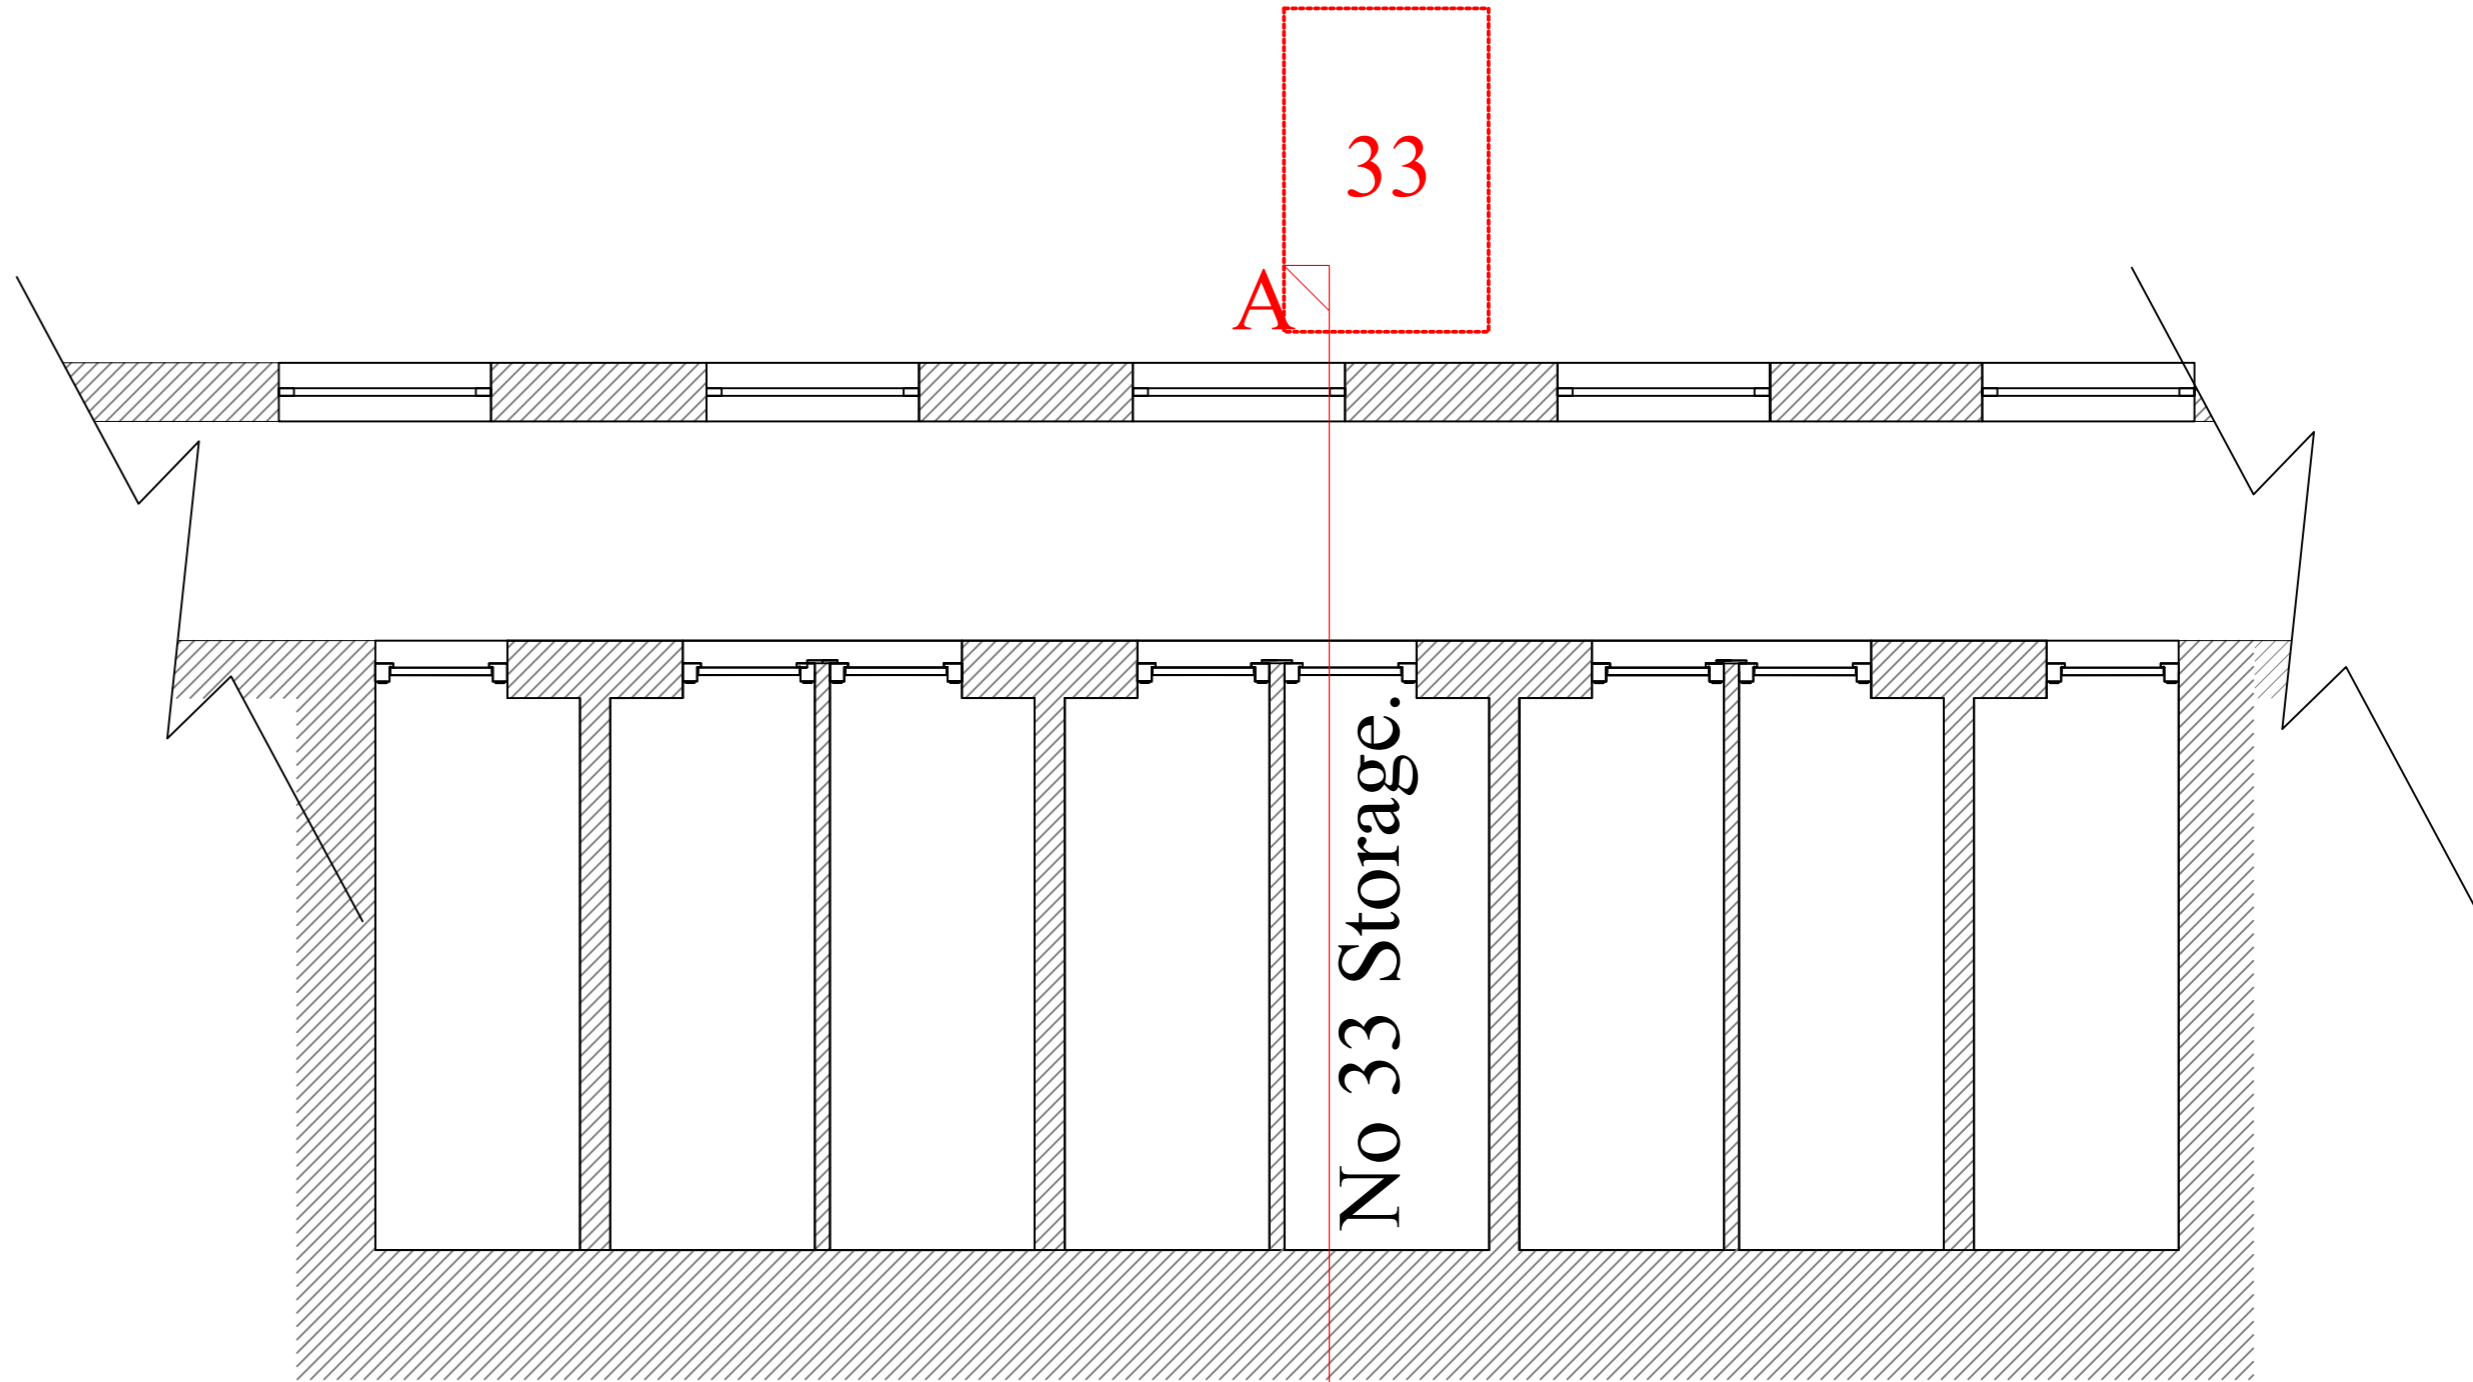

Basement Plan

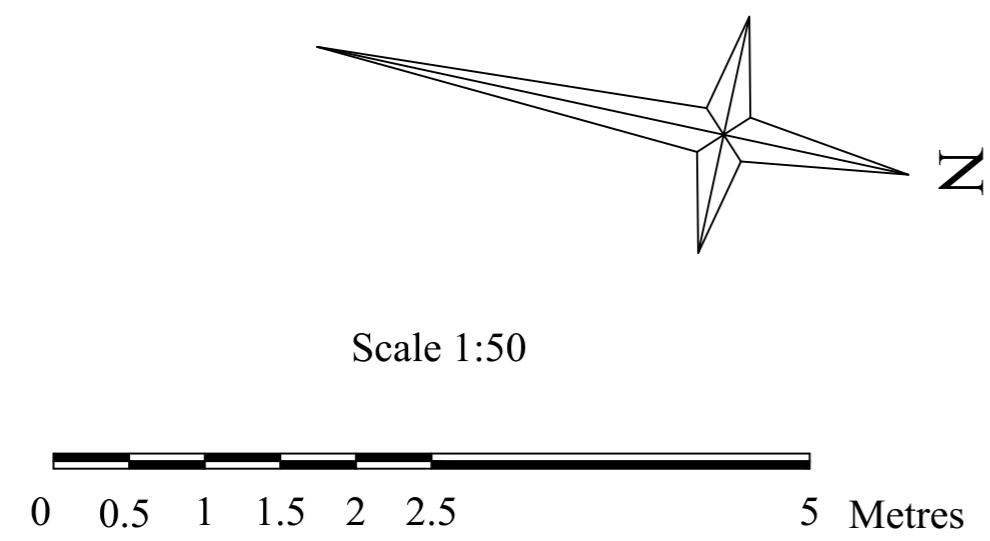

Flat 33, Clarence Terrace, London NW1 4RD					
EXISTING	Checked by WRH	Survey	Filename SER	Date July 2023	Scale 1-50@A2
 WILLIAM HARDMAN ASSOCIATES T: 0208 840 7555 F: 0845 130 5810 www.williamhardman.com			Basement Storage CT23 06 -		