


ELEVATION A


1/50

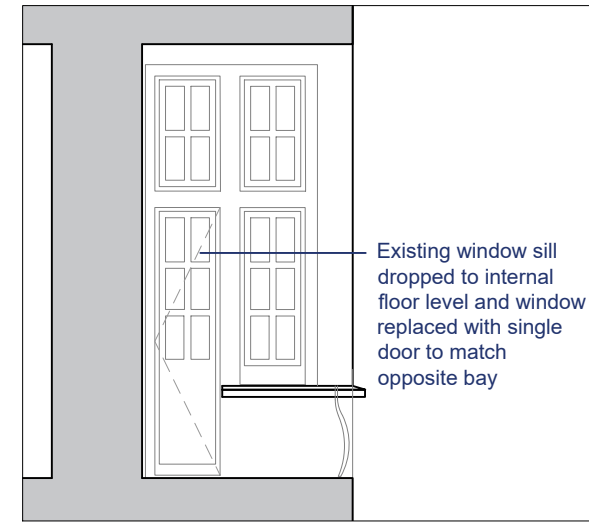

ELEVATION B

1/50

Existing window sill
dropped to internal
floor level and window
replaced with single
door to match
opposite bay

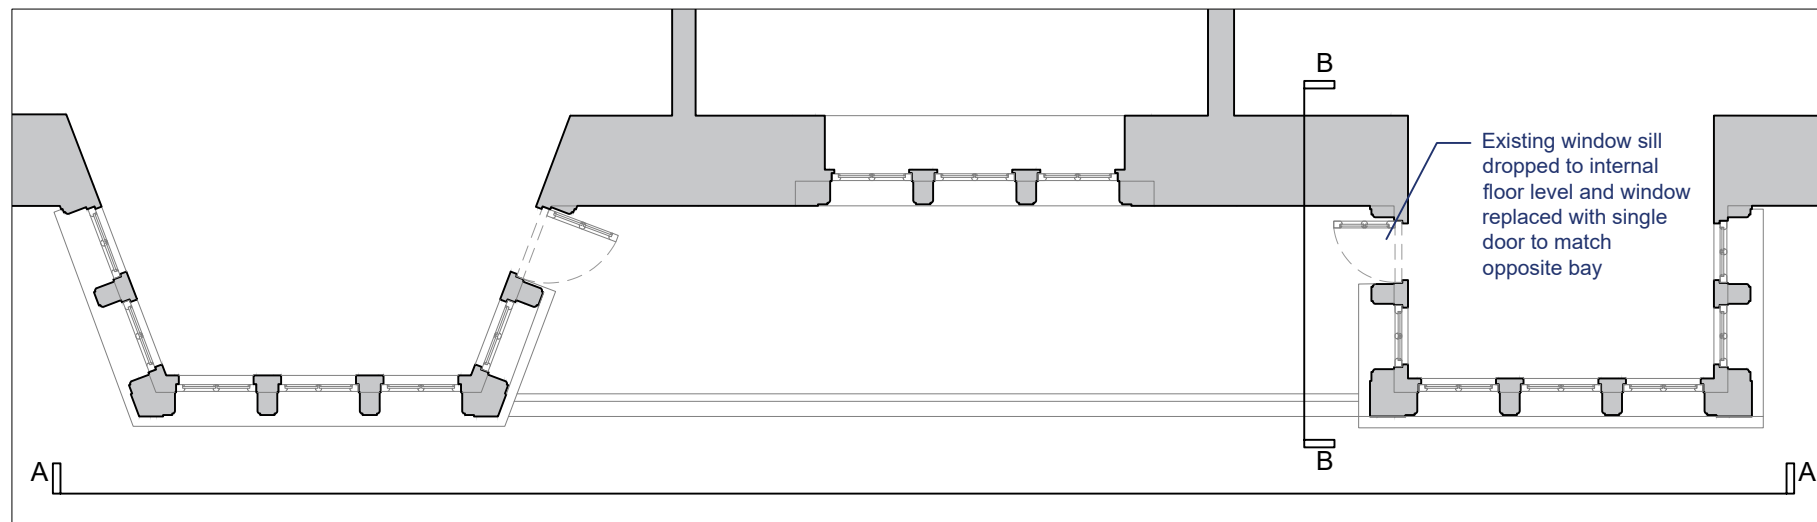

PROPOSED PLAN

1/50

Existing window sill
dropped to internal
floor level and window
replaced with single
door to match
opposite bay

