



ELEVATION A

1/50

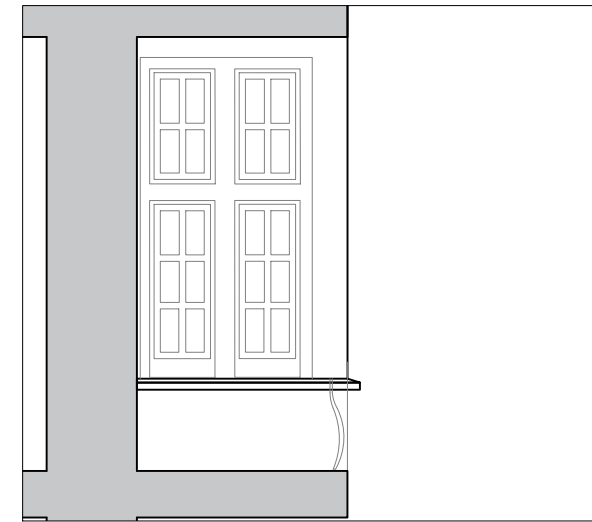

ELEVATION B

1/50

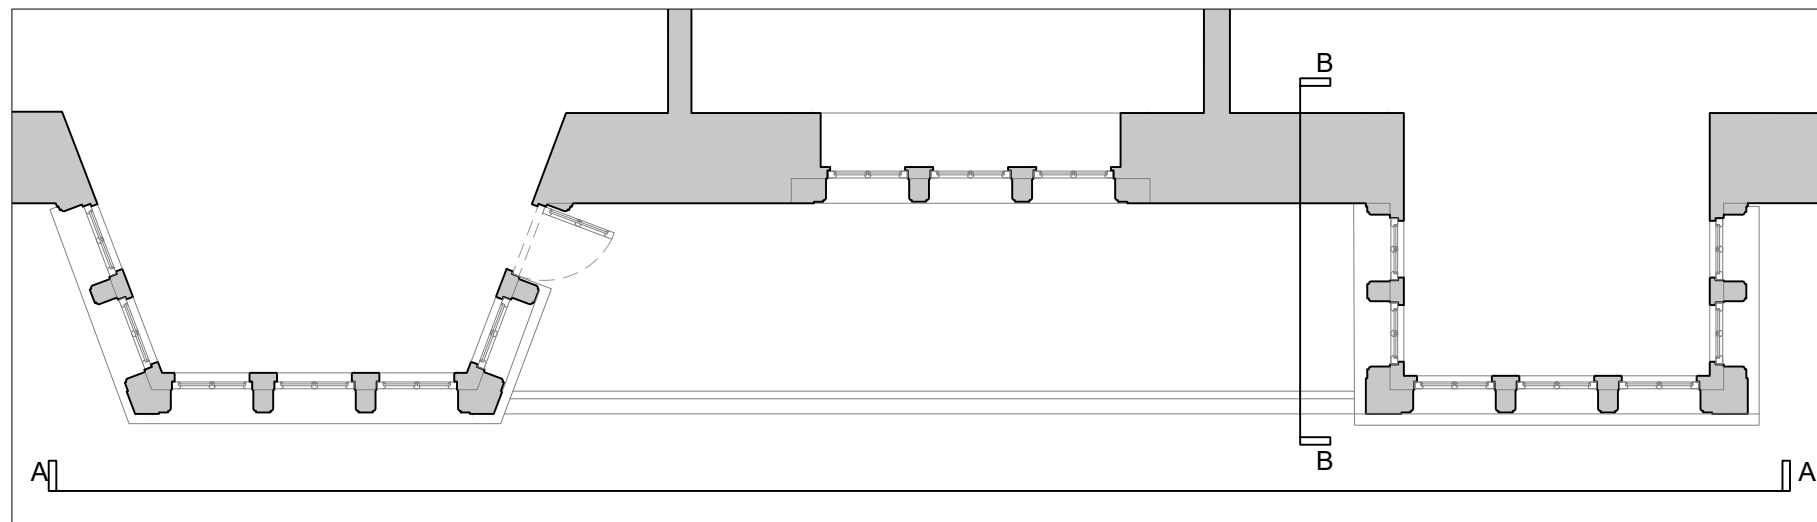

PROPOSED PLAN

1/50



**NOTES:**

- Drawing based upon the survey information dated April 2021.
- All dimensions subject to a tolerance of +/-50mm.

All dimensions to be confirmed on site  
 Information contained within this drawing is the sole  
 copyright of Cast Studio Ltd and is not to be reproduced  
 without permission  
 Cast Studio are to be notified immediately of any  
 discrepancies

mail@caststudio.co.uk  
 www.caststudio.co.uk



09.10.2023  
 06.07.2023

PL01 FOR PLANNING  
 PR01 PLANNING ADVICE

DRAWN DWG TITLE -JOB NO.

2311 | CLIENT PARKSIDE 34  
 FLAT 34 PARKSIDE, SW1X 7JP  
 EXISTING WINDOWS

CT | DATE 06.07.2023 | SCALE 1/50 @A3

2311-PL-0002