




Note:
 All dimensions to be checked on site
 All drawings and dimensions to read in conjunction with structural engineers drawings
 Any discrepancies to be highlighted to Architect prior to work commencing

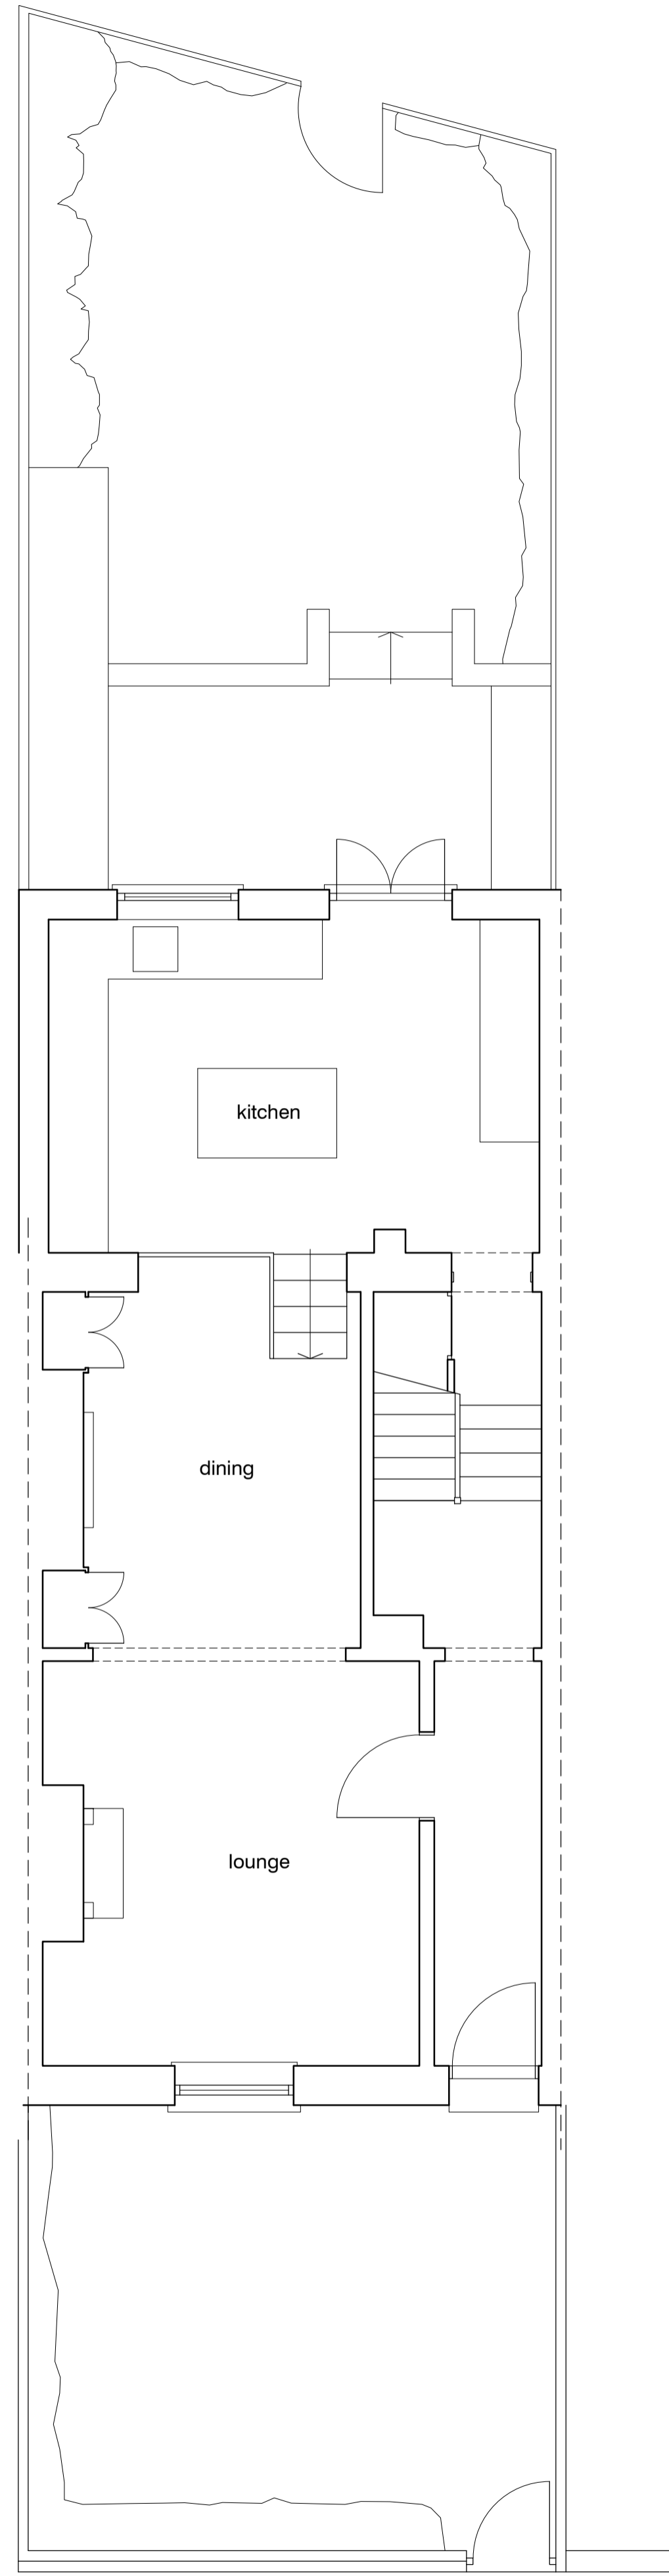

ground

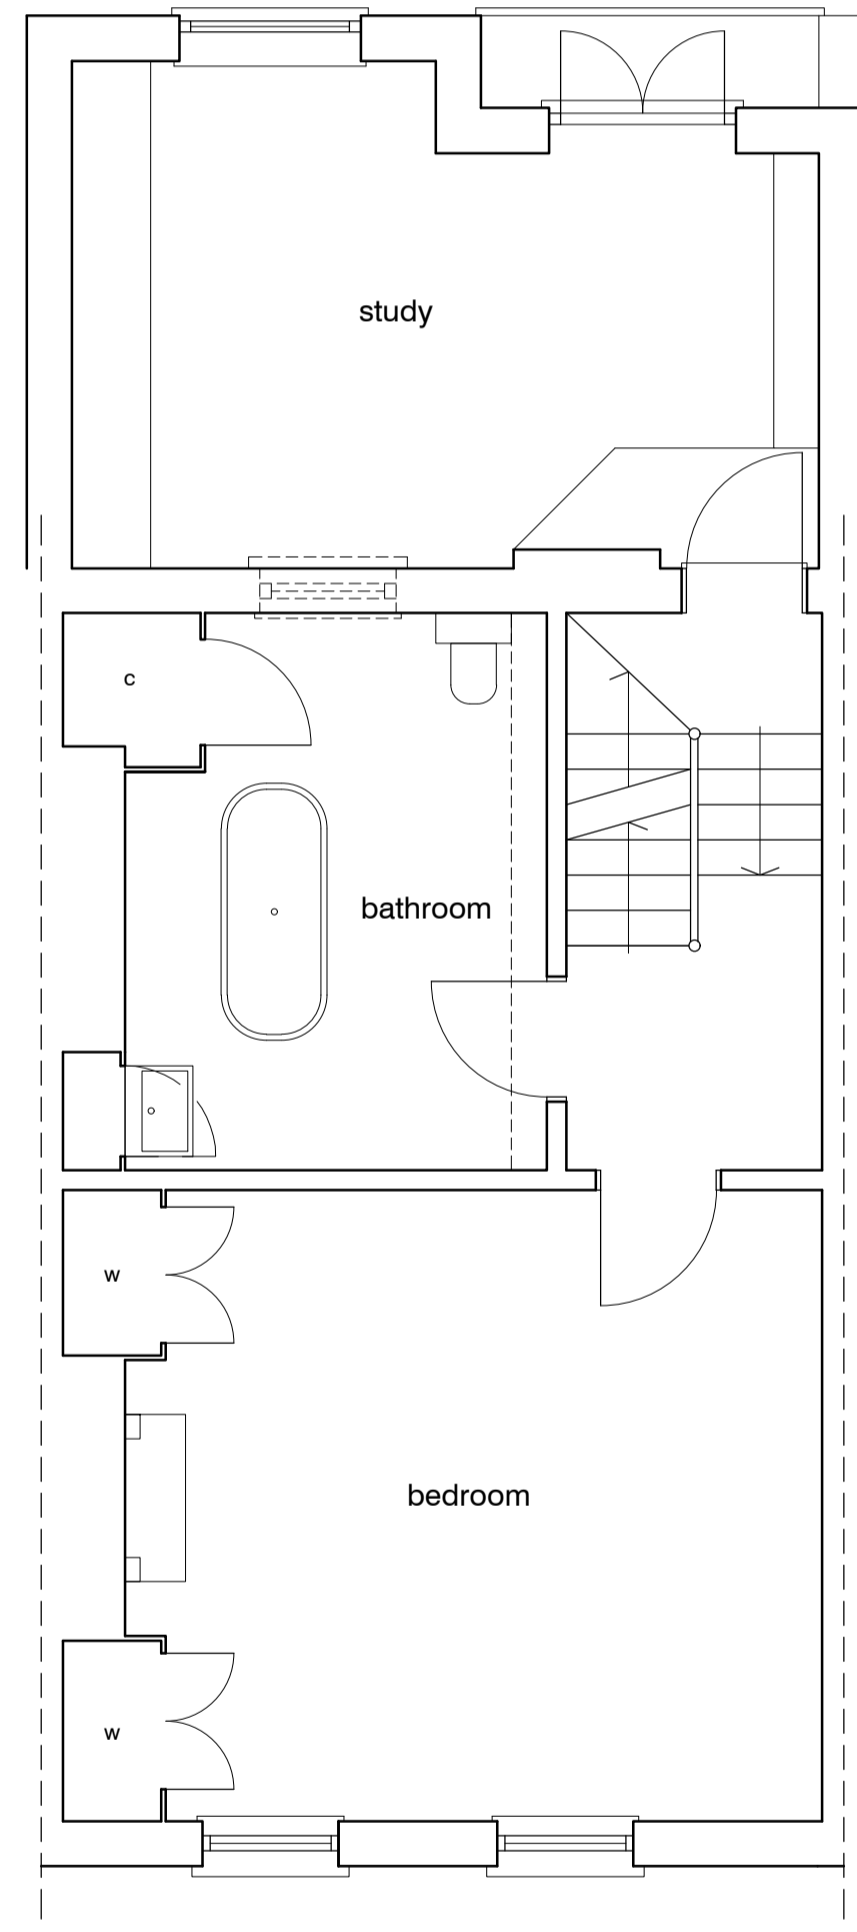

first

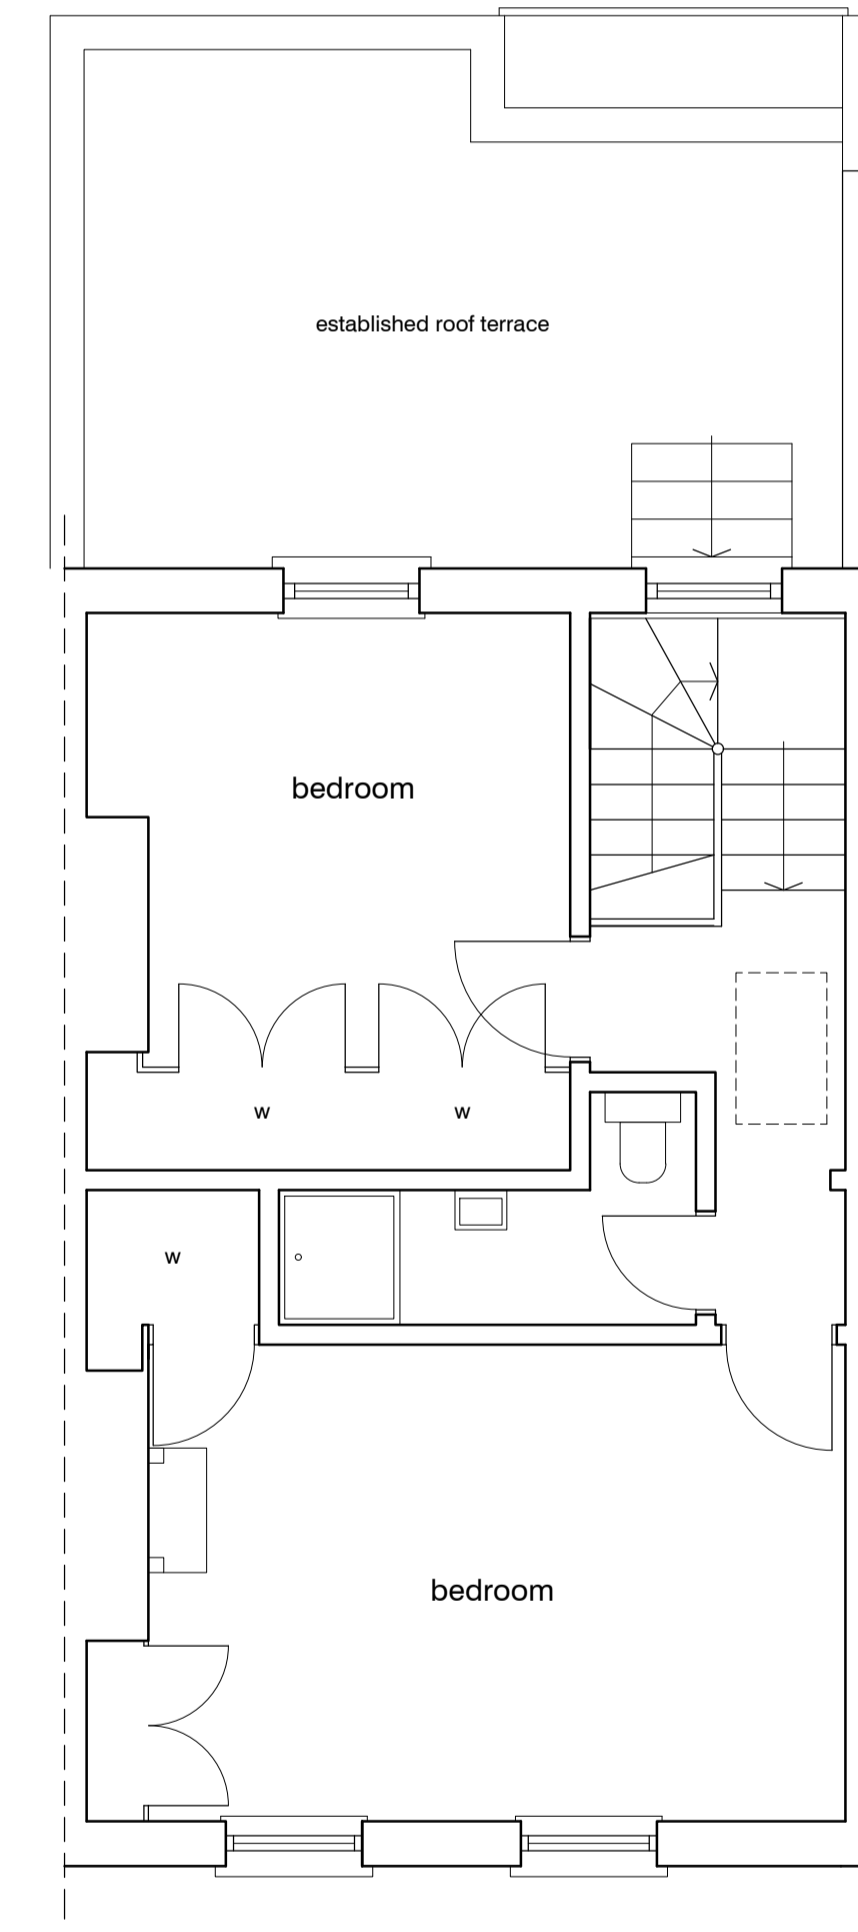

second

REV	DESCRIPTION	BY	DATE
-----	-------------	----	------

**69 Kings Road
 Windsor
 Berkshire**

Scale 1:50 @ A1
 Date 26.04.23
 Drawing No 2301.03

Survey as Existing
 Ground, First and Second

Planning

David Herbert Architects
 T. 01753 415870
 E. enquiry@davidherbertarchitects.co.uk
 W. davidherbertarchitects.co.uk