



Note: All dimensions to be checked on site  
 All drawings and dimensions to read in conjunction with structural engineers drawings  
 Any discrepancies to be highlighted to Architect prior to work commencing

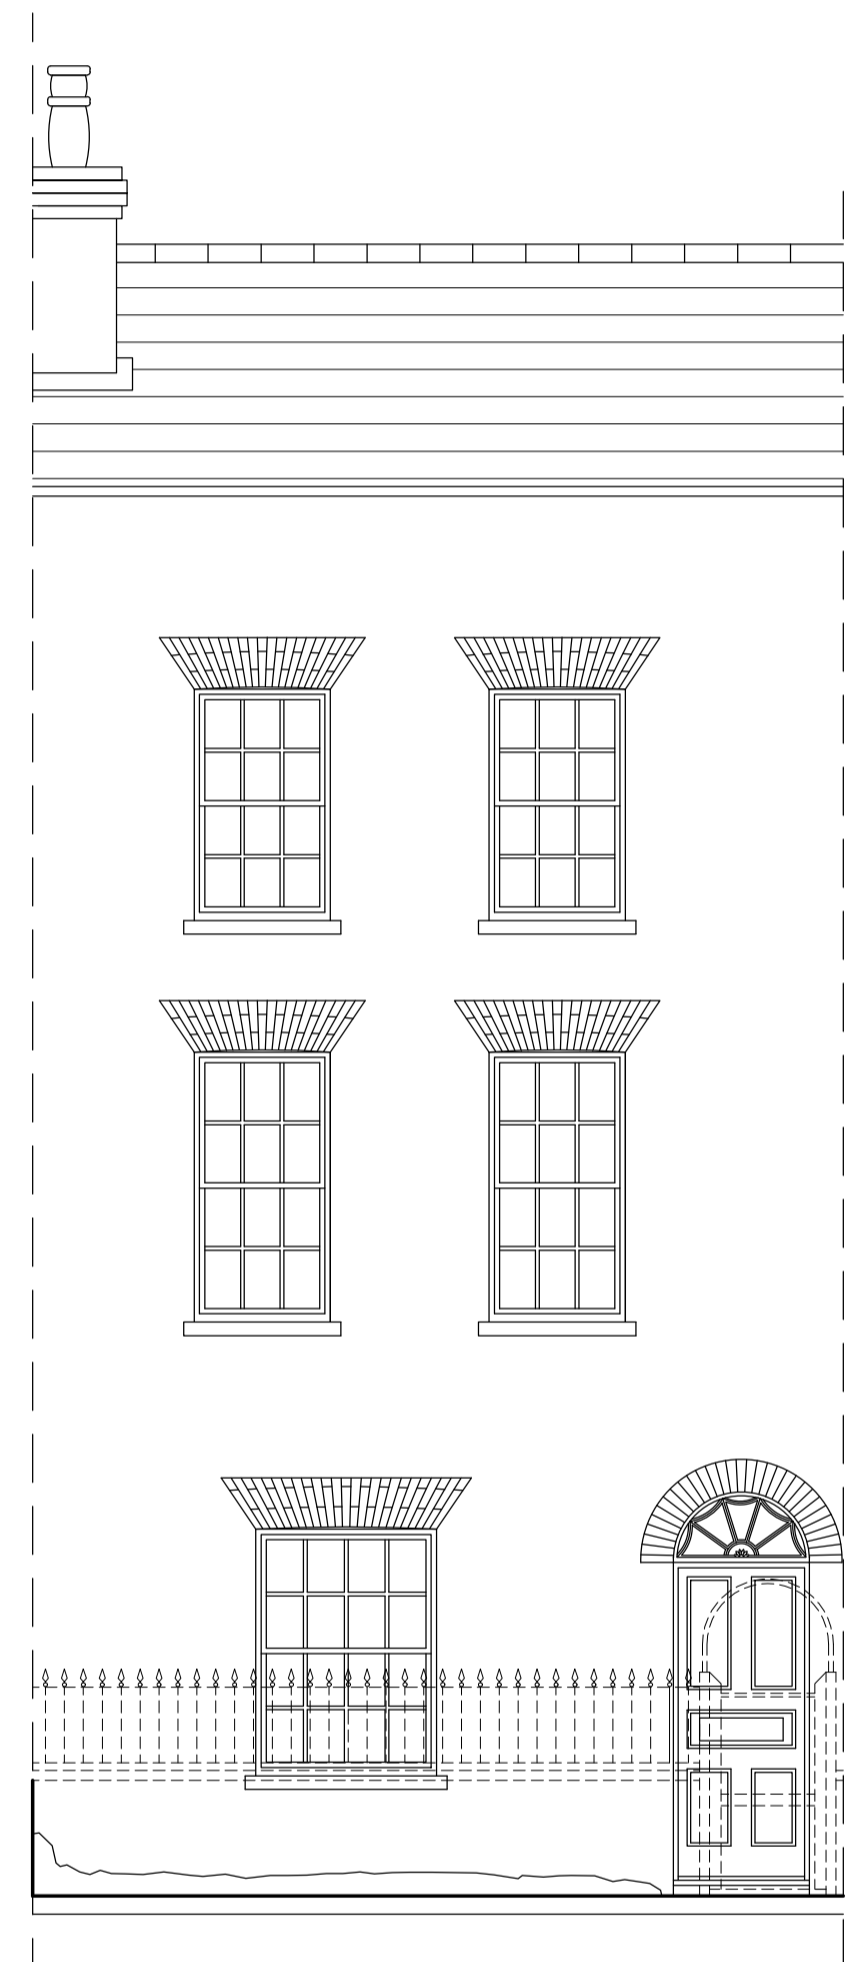

front (west)

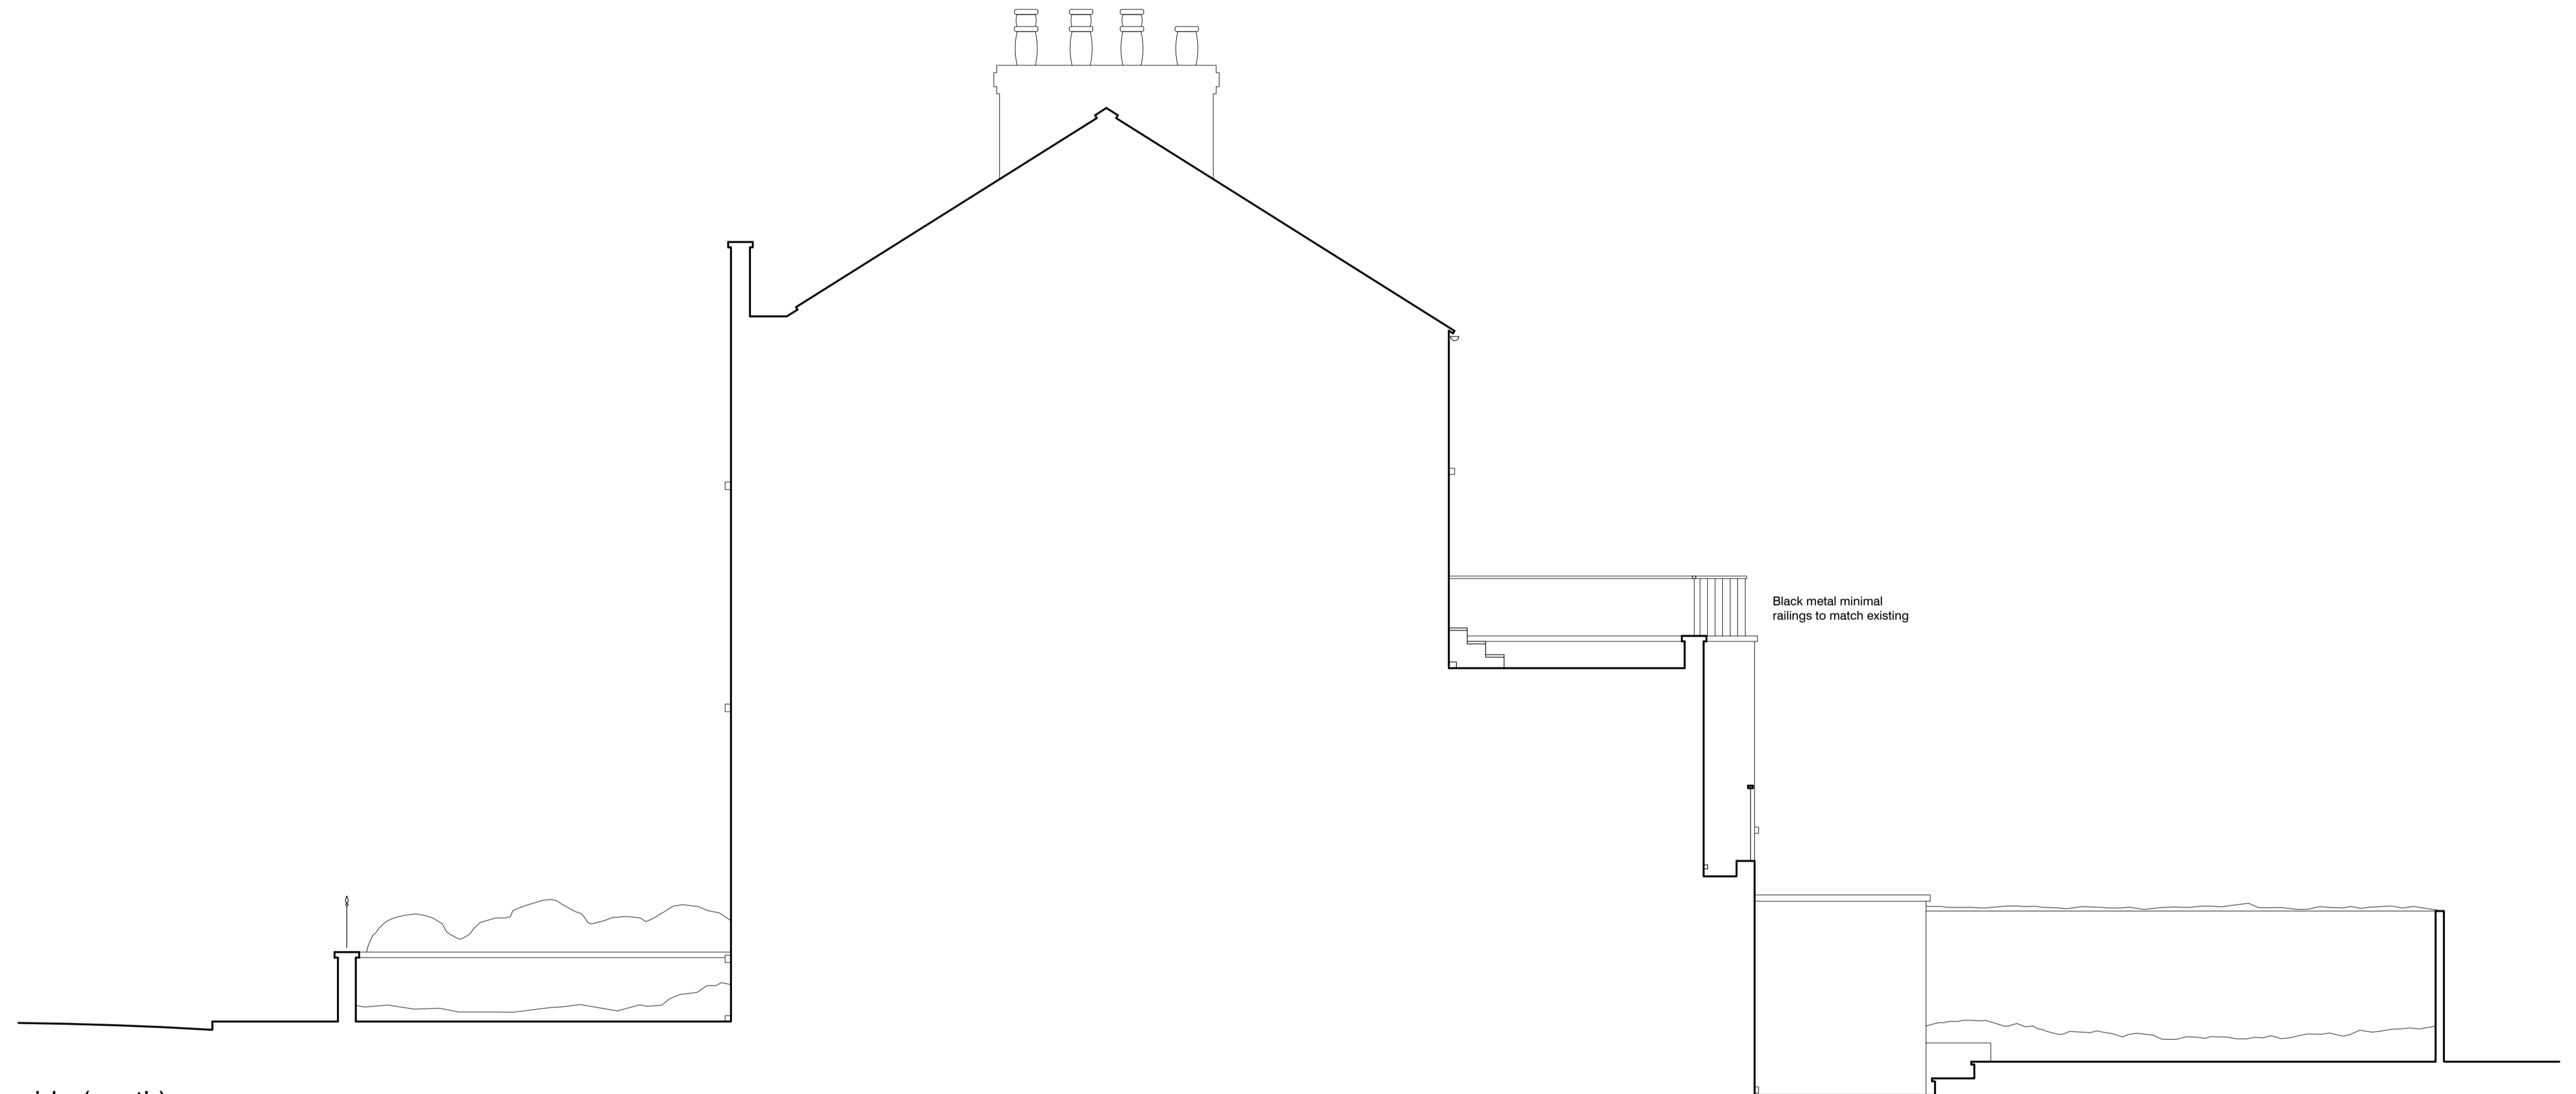

side (south)

REV	DESCRIPTION	BY	DATE
-----	-------------	----	------

**69 Kings Road**  
**Windsor**  
**Berkshire**

Scale  
 1:50 @ A1  
 Date  
 16.10.23

Proposed  
 Elevations (1of2)

Drawing No  
 2301.07

Planning

**David Herbert Architects**

T. 01753 415870  
 E. enquiry@davidherbertarchitects.co.uk  
 W. davidherbertarchitects.co.uk