


front (west)

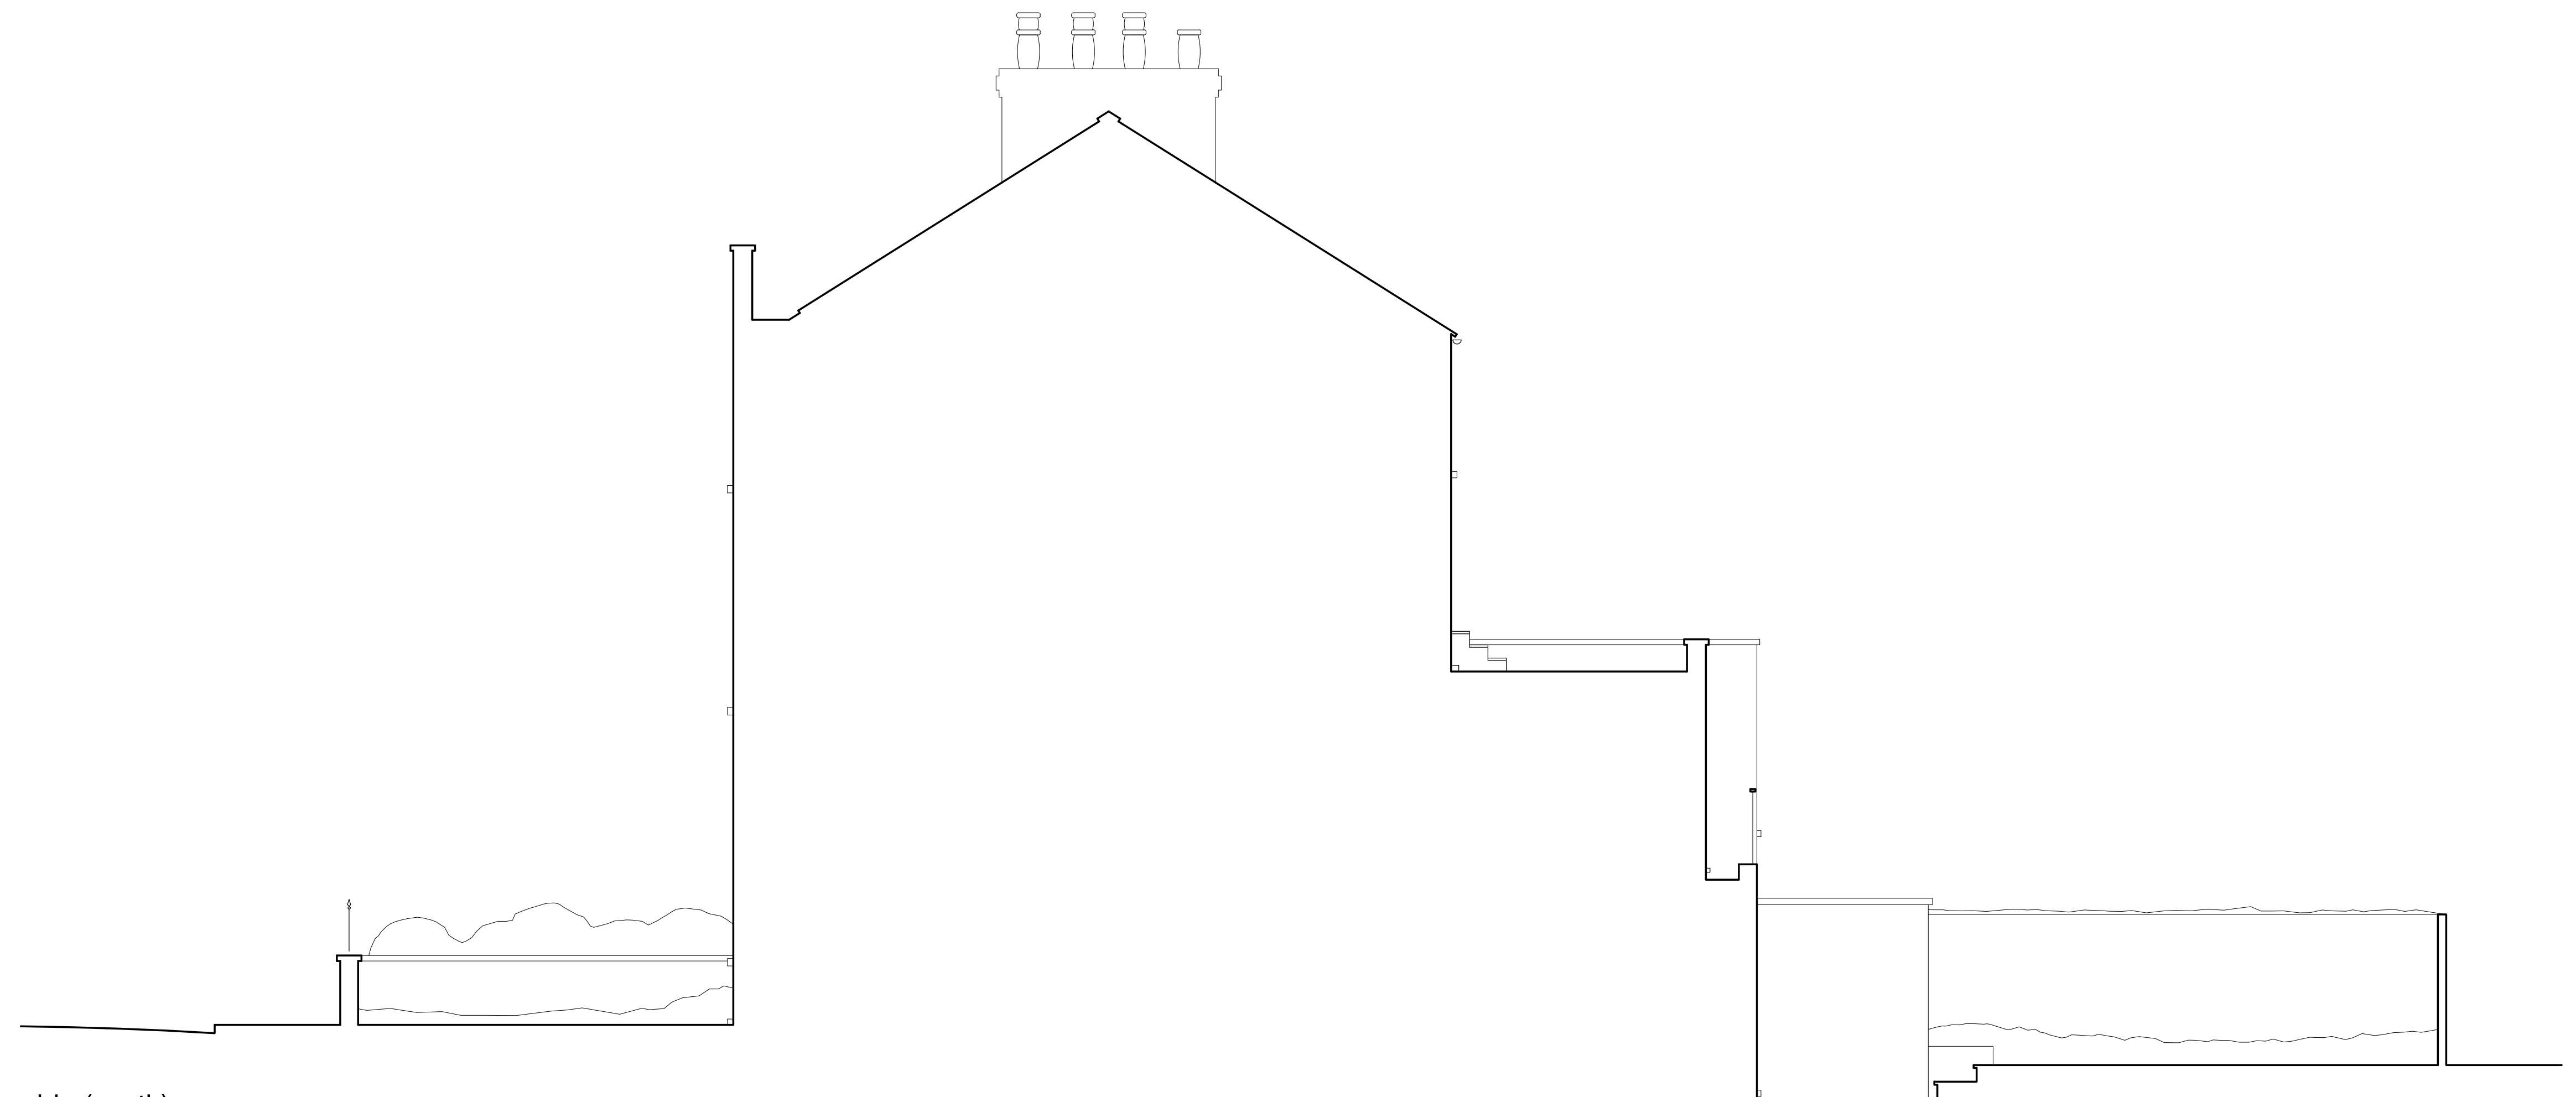

side (south)

REV	DESCRIPTION	BY	DATE
-----	-------------	----	------

<b>69 Kings Road</b>	<b>Scale</b>	<b>Drawn</b>
<b>Windsor</b>	1:50 @ A1	
<b>Berkshire</b>	<b>Date</b>	
	26.04.23	

Survey as Existing	<b>Drawing No</b>	<b>Rev</b>
Elevations (1of2)	2301.04	

Planning

**David Herbert Architects**