




Note: All dimensions to be checked on site  
 All drawings and dimensions to read in conjunction with structural engineers drawings  
 Any discrepancies to be highlighted to Architect prior to work commencing

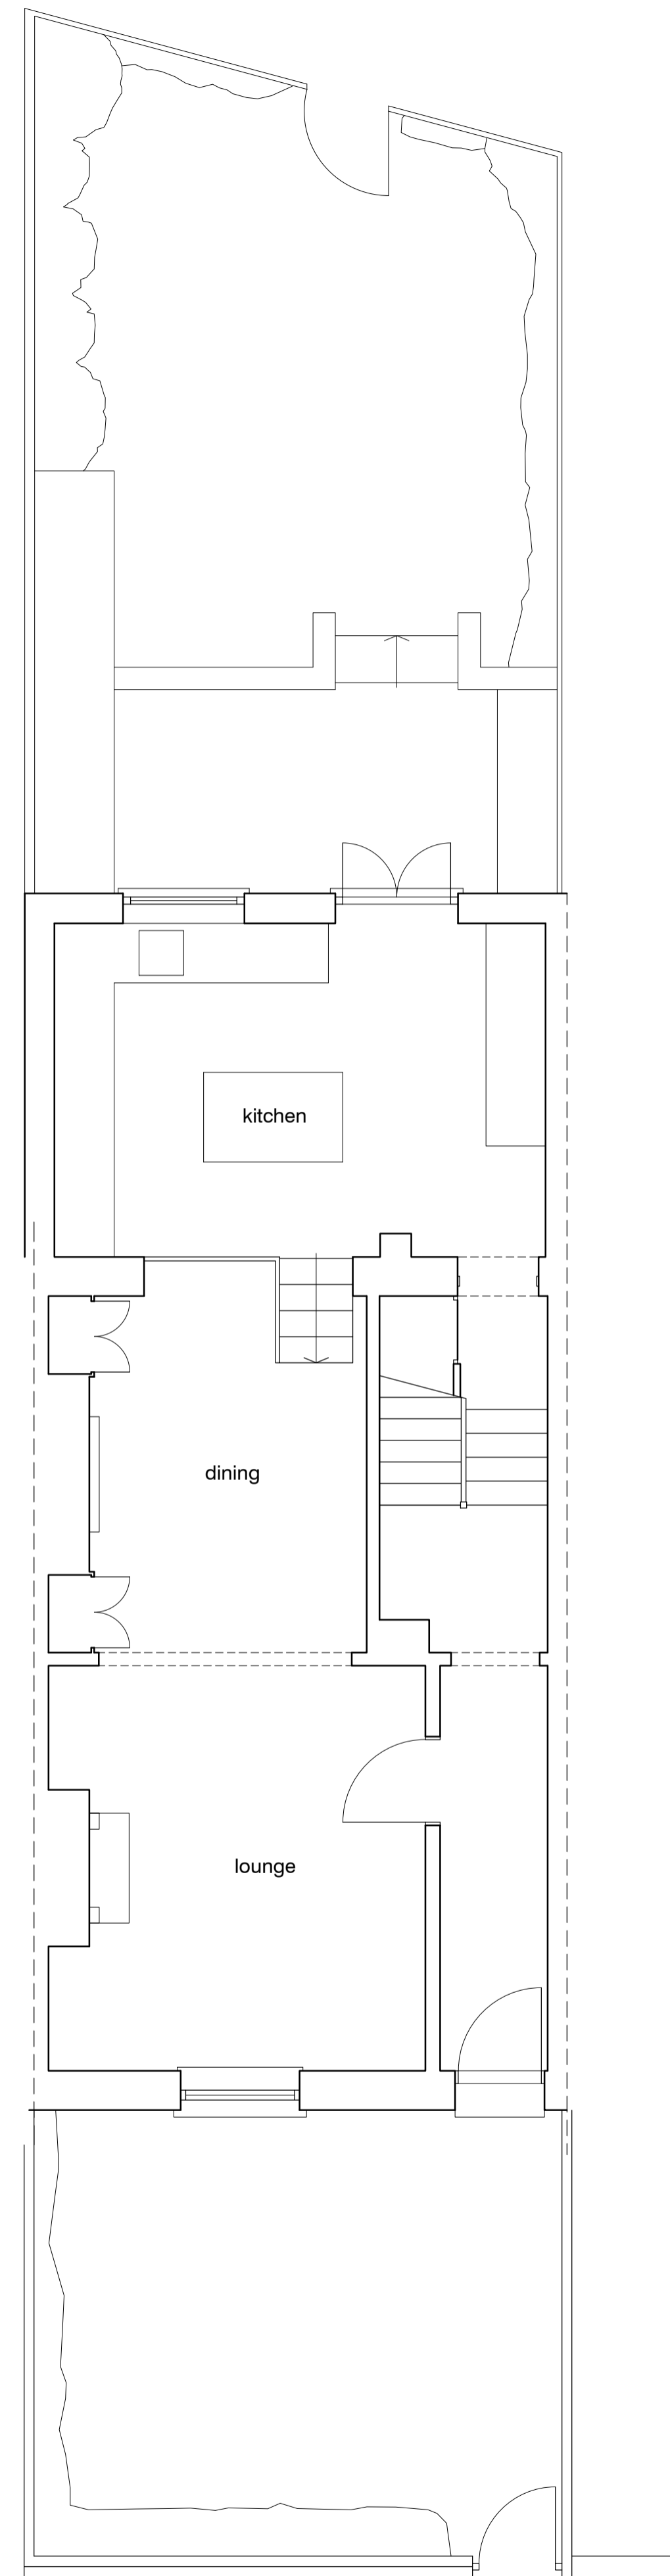

ground

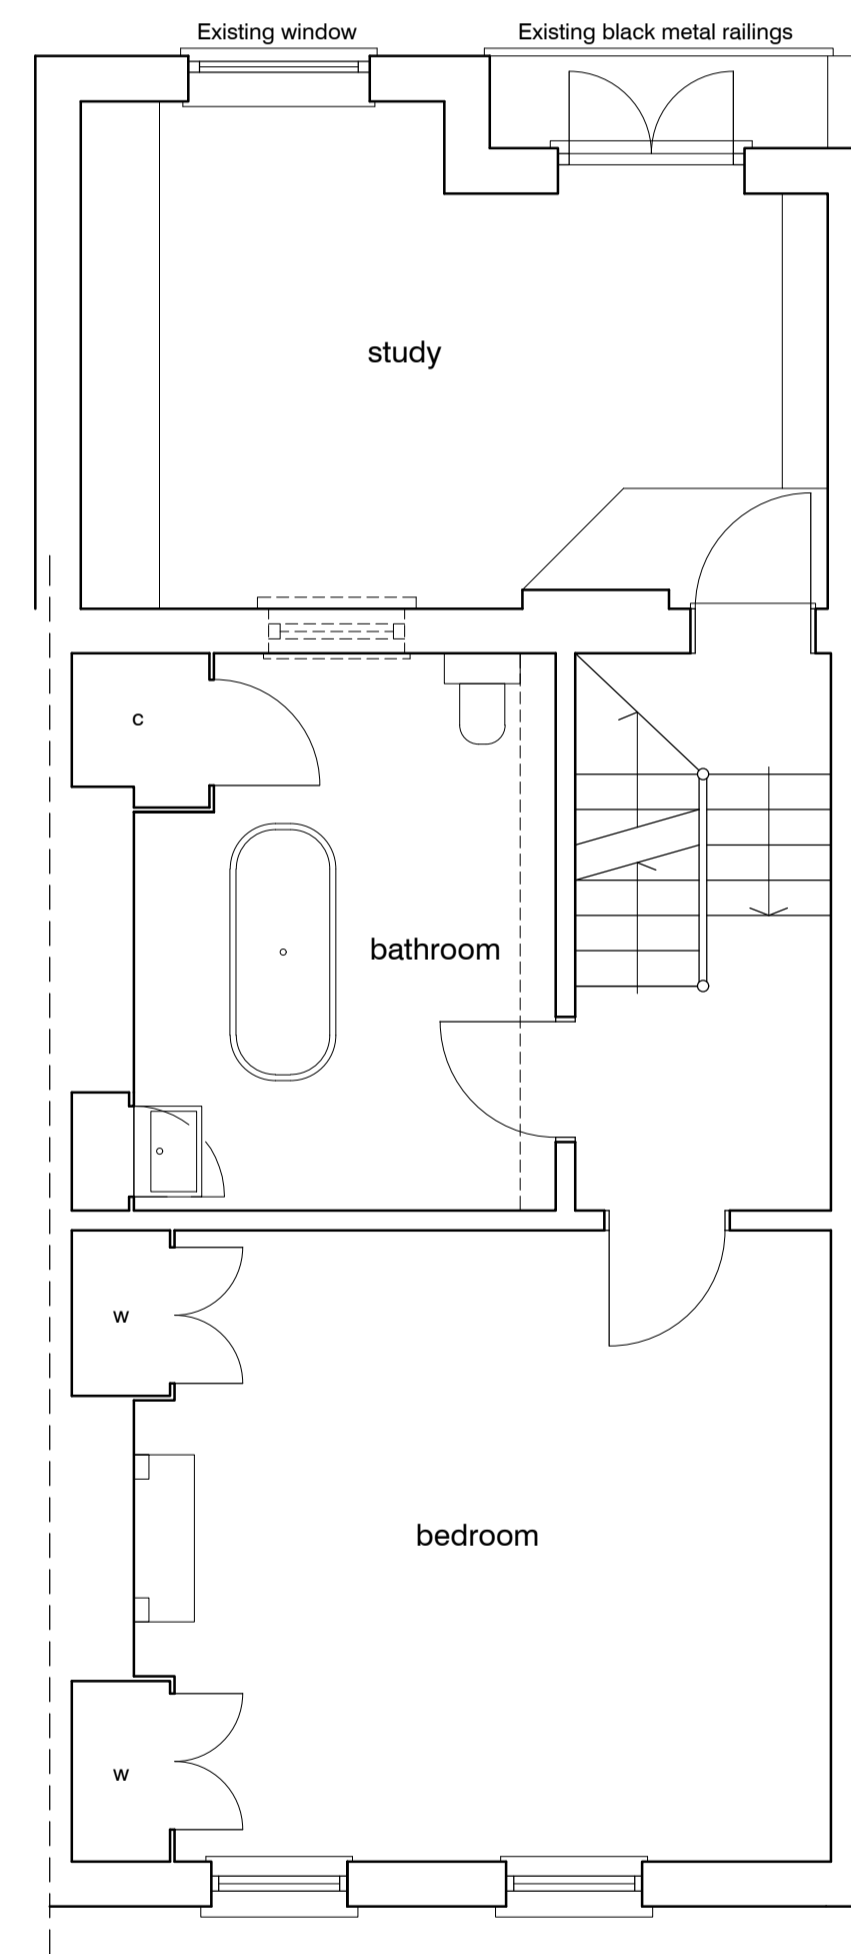

first

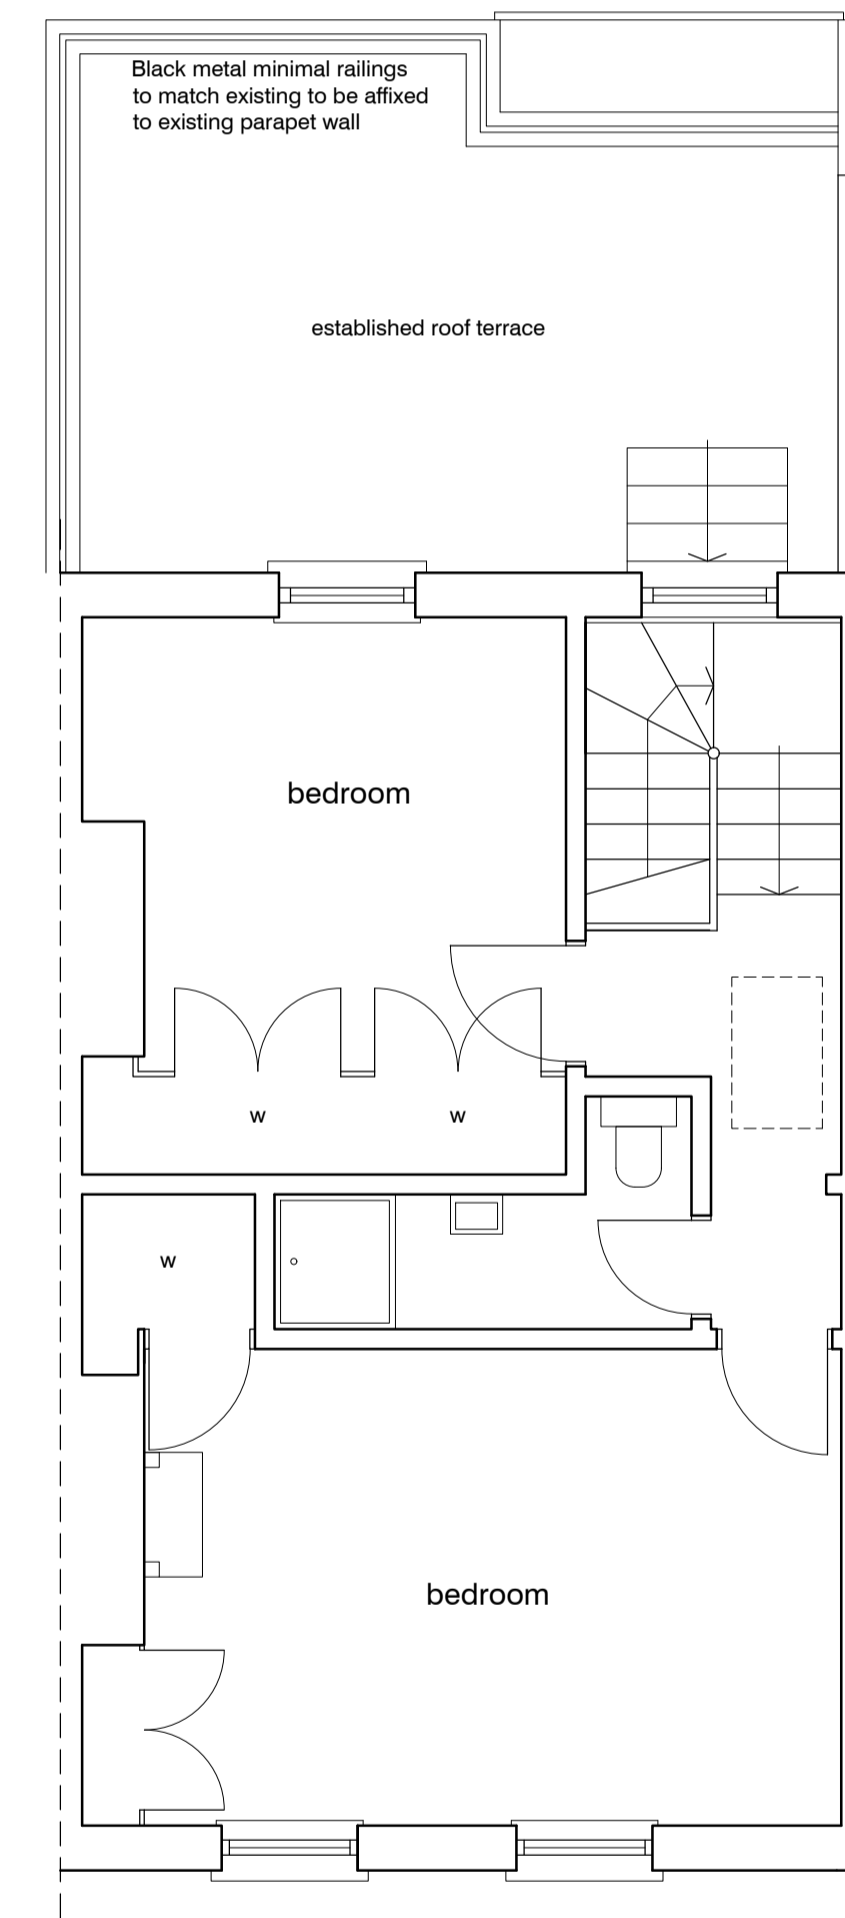

second

REV	DESCRIPTION	BY	DATE
-----	-------------	----	------

**69 Kings Road Windsor Berkshire**  
 Scale 1:50 @ A1  
 Date 16.10.23  
 Drawn

Proposed Ground, First and Second  
 Drawing No 2301.06  
 Rev

Planning

David Herbert Architects

T. 01753 415870  
 E. enquiry@davidherbertarchitects.co.uk  
 W. davidherbertarchitects.co.uk