



1 EXISTING GROUND FLOOR PLAN
1:100

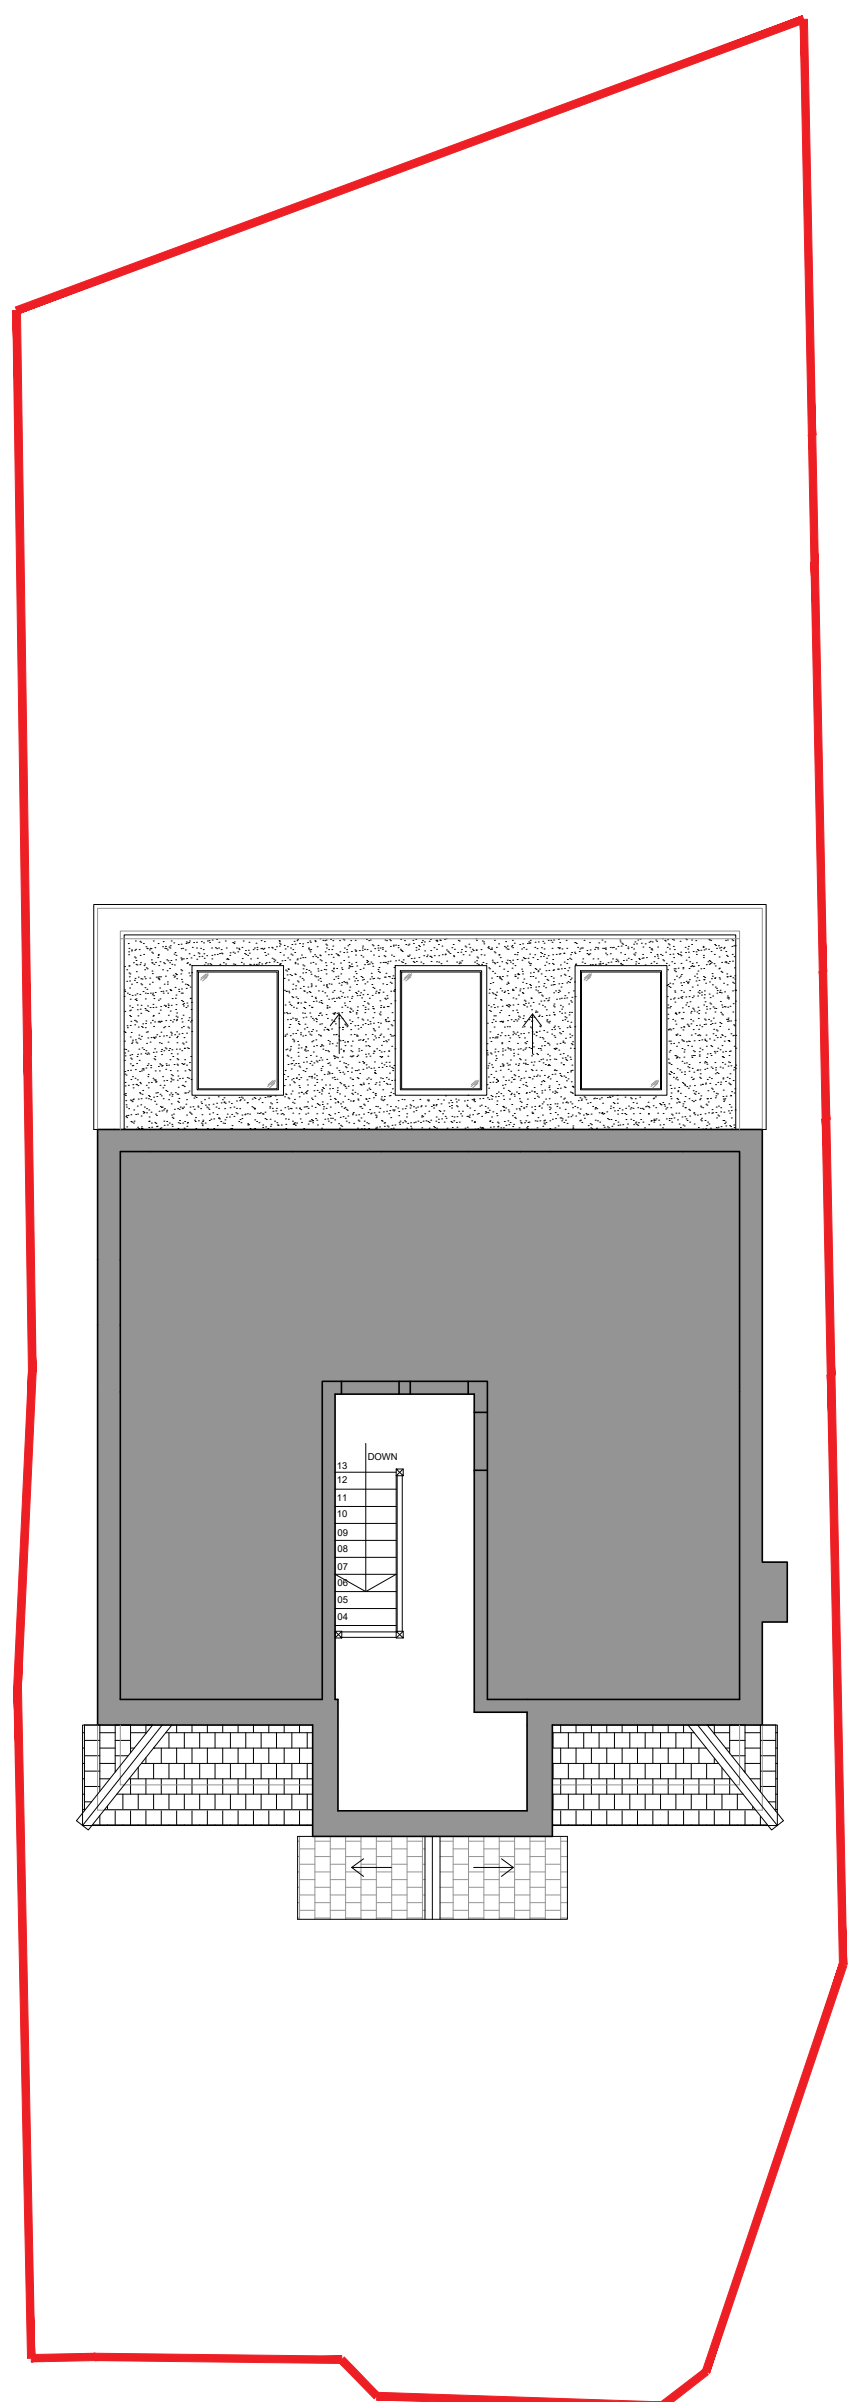

2 EXISTING FIRST FLOOR PLAN
1:100

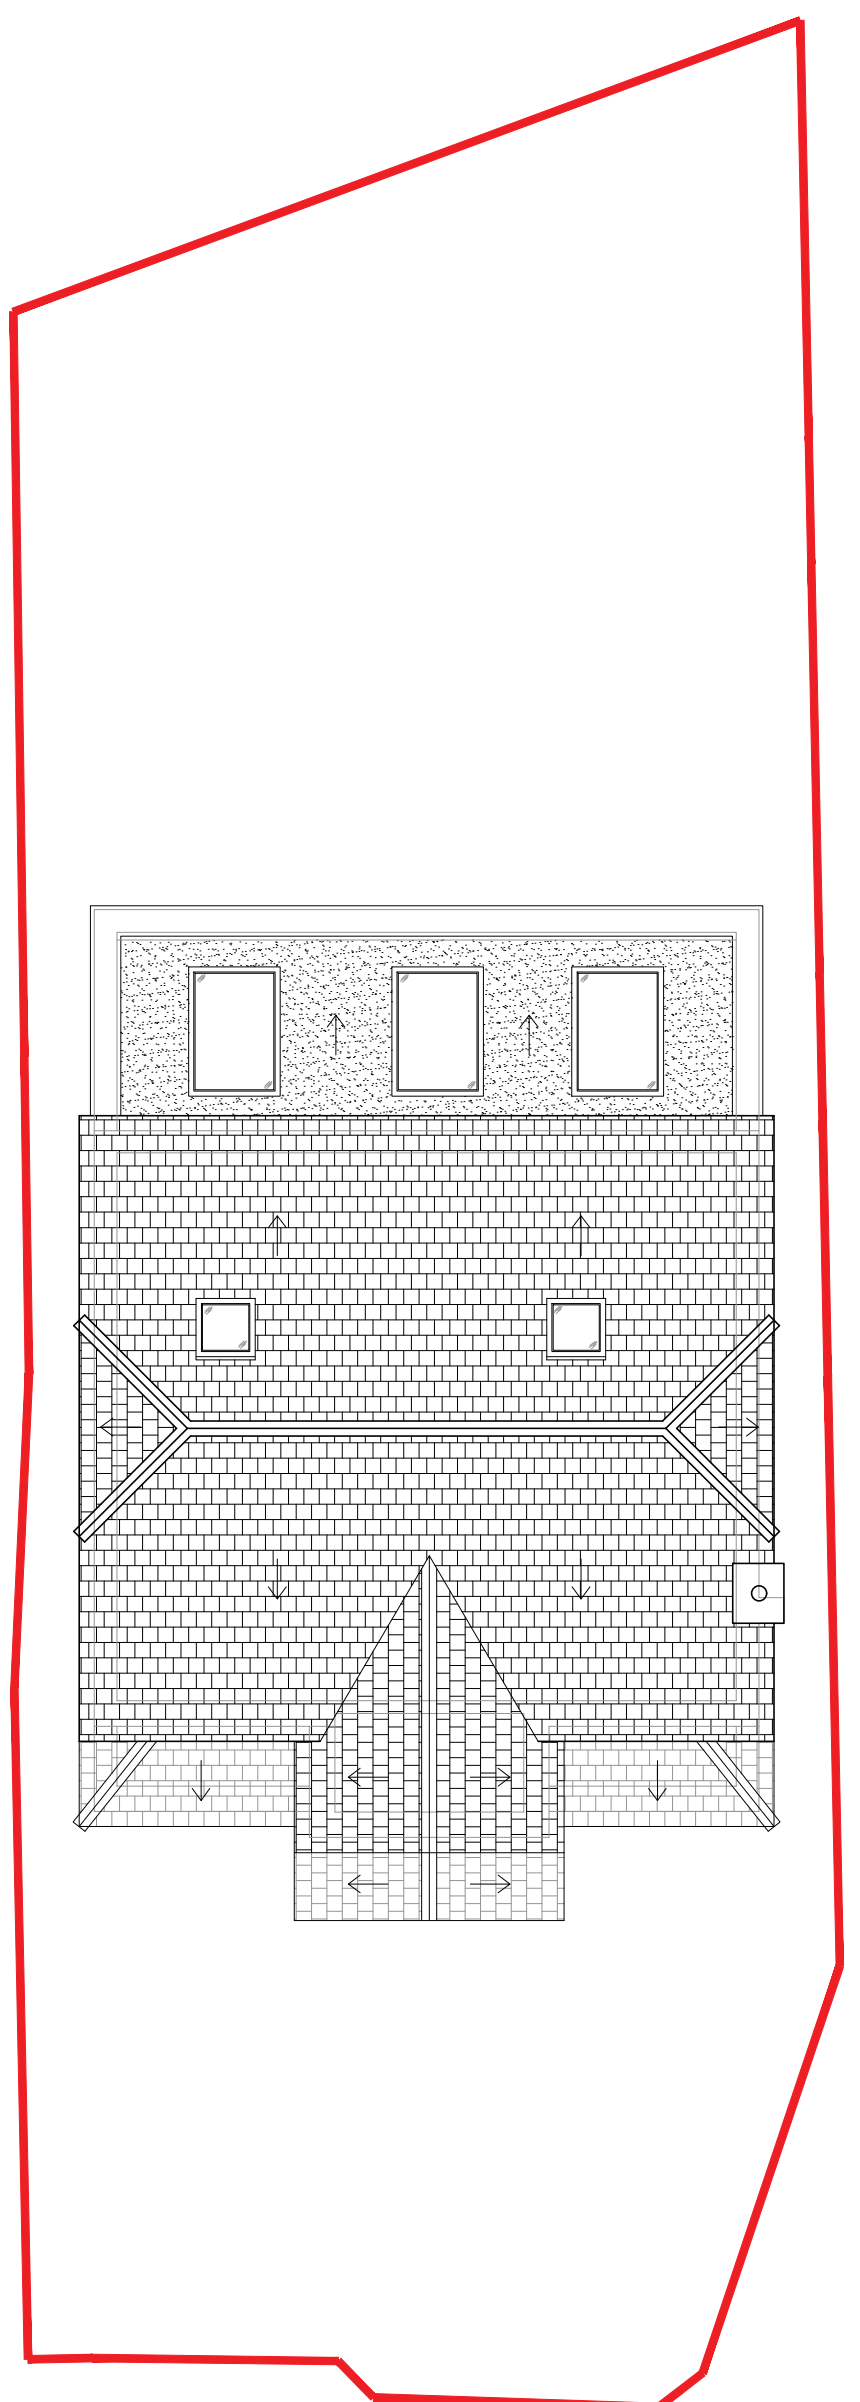

3 EXISTING ROOF PLAN
1:100

REV	DATE	NOTES
CAD file location:		
DO NOT SCALE FROM THIS DRAWING IN EITHER PAPER OR DIGITAL FORM. © CHRISTOPHER DAVID DESIGNS. THE COPYRIGHT IN ANY DRAWINGS AND OTHER MATERIALS PRODUCED BY OR DESIGNED BY OR UNDER THE CONTROL OF CHRISTOPHER DAVID DESIGNS IS RESERVED. UNLESS OTHERWISE STATED IN WRITING, ALL RIGHTS ARE RESERVED. THIS DRAWING IS THE PROPERTY OF CHRISTOPHER DAVID DESIGNS AND IS NOT TO BE REPRODUCED OR TRANSMITTED IN ANY FORM OR BY ANY MEANS, ELECTRONIC OR MECHANICAL, INCLUDING PHOTOCOPYING, RECORDING, OR BY ANY INFORMATION STORAGE AND RETRIEVAL SYSTEM, WITHOUT THE WRITTEN PERMISSION OF CHRISTOPHER DAVID DESIGNS.		
PLANNING ISSUE		19-10-23
43 Nightingate Walk, Windsor, SL4 3HS		1:100 @ A1
EXISTING PLANS	400 / 1002	/

CHRISTOPHER DAVID
DESIGN
SURREY & WEST LONDON T.020 3916 5532 CHRISTOPHER-DAVID.CO.UK

