




21 MILSOM STREET, BATH BA1 1DE TEL: 01225 787900 FAX: 01225 787901 EMAIL: sm-j@sm-j.com

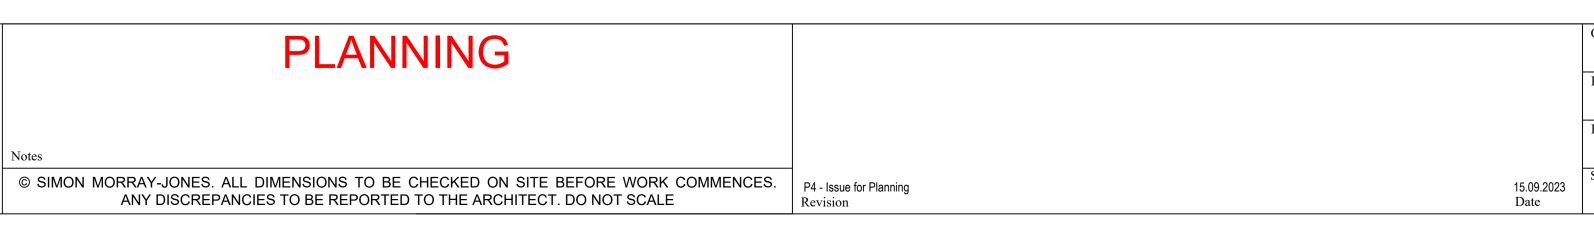

Notes

rawing Title					
Proposed Venue Sections					
			T 1 37 1		D
cale @ Å1	Drawn By	Date	Job Number	Drawing Number	Revision
1:100	SL	Jan 2023	1271	PR320	P4
					IT