



**Existing Section E - Through Site 2**  
1:200 @A2




**Existing Section F - Through Site 1**  
1:200 @A2

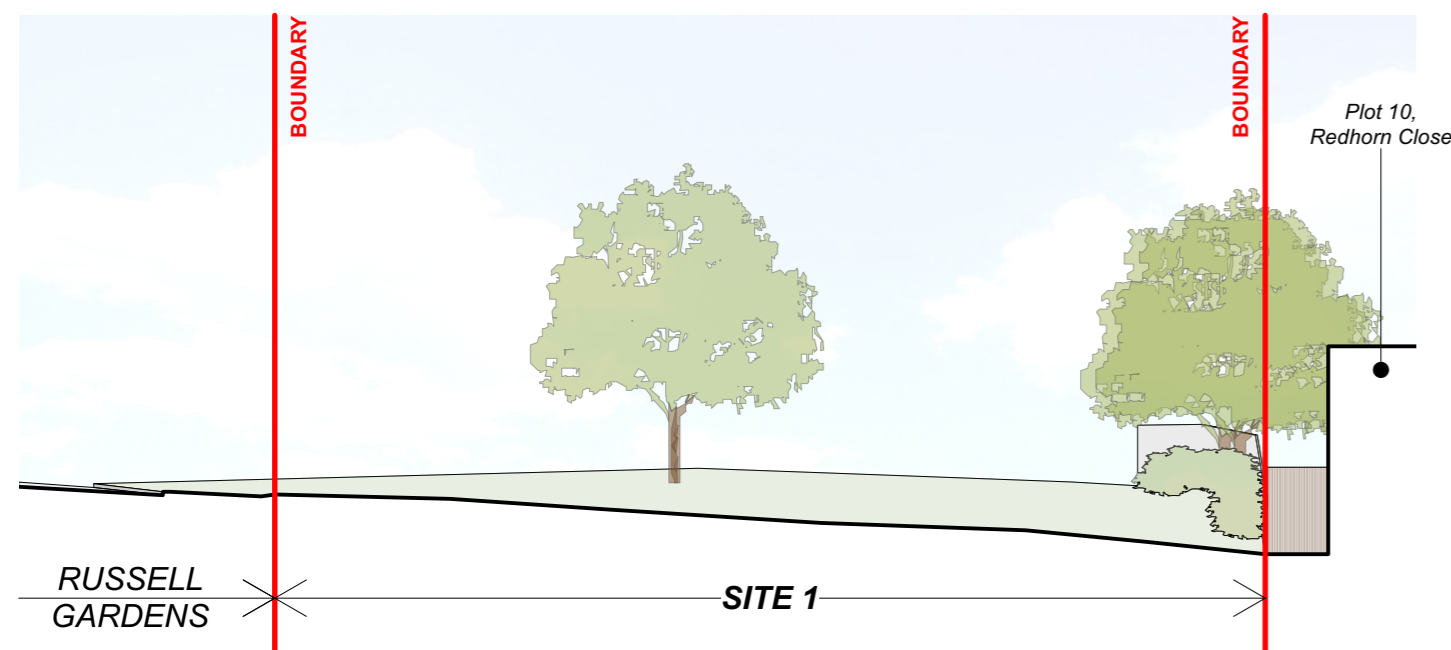


**Existing Section G - Through Site 1**  
1:200 @A2

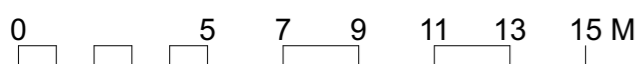

Scale 1:200 @A2

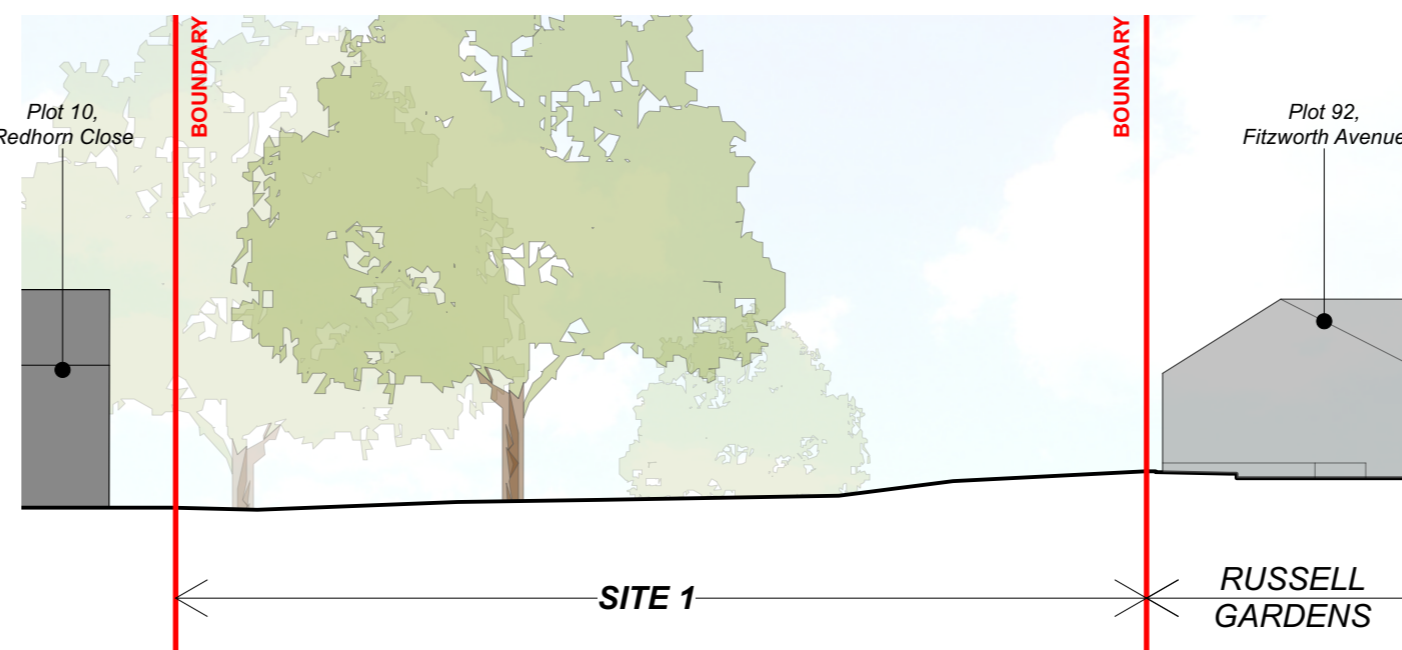

**Existing Section H - Through Site 1**  
1:200 @A2

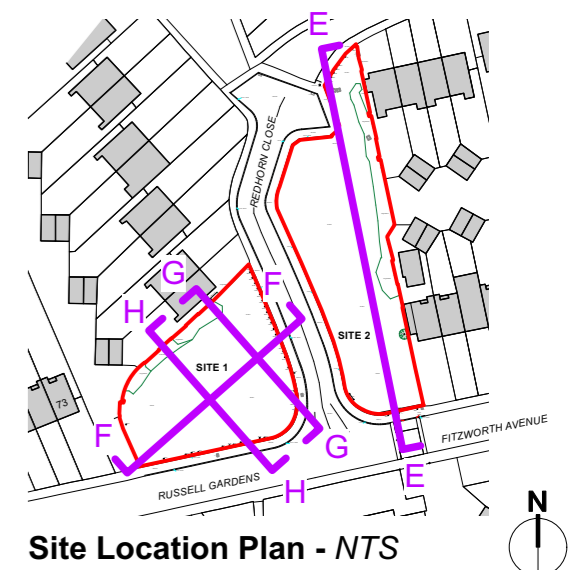

**Site Location Plan - NTS**



Chartered Architects  
Chartered Building Surveyors  
Interior Designers  
CDM Services

Glentworth Court, Lime Kiln Close  
Stoke Gifford, Bristol BS34 8SR  
+44 (0)117 931 2062  
www.kendallkingscott.co.uk

Project	Redhorn Close, Poole. Infill Sites	Client	BCP Council
Project Number	220449-1201	Drawing Number	P02
Scale	1:200 ISO A2	Filename	220449-Redhorn Close.vwx
Date	08/08/2023	Drawn	JC
Checked	LB	Purpose/Status	PLANNING
Rev Date	24/08/2023	By	JC
Rev Date	18/08/2023	By	LB
Rev Date		By	Ap
Rev Date		By	Note
Rev Date		By	Note

Do not scale this drawing. Check all dimensions and levels on site. Only to be used on the site for which designed. The electronic transmission of design information contained in this drawing is carried out entirely at the User's risk and Kendall Kingscott Ltd. will have no liability for any errors or inaccuracies arising therefrom. The production of amended or updated information from the said design information by the User is entirely the responsibility of the User and Kendall Kingscott Ltd. shall have no responsibility in respect thereof whatsoever.