


1 EXISTING HOUSE
- PLAN 1:50

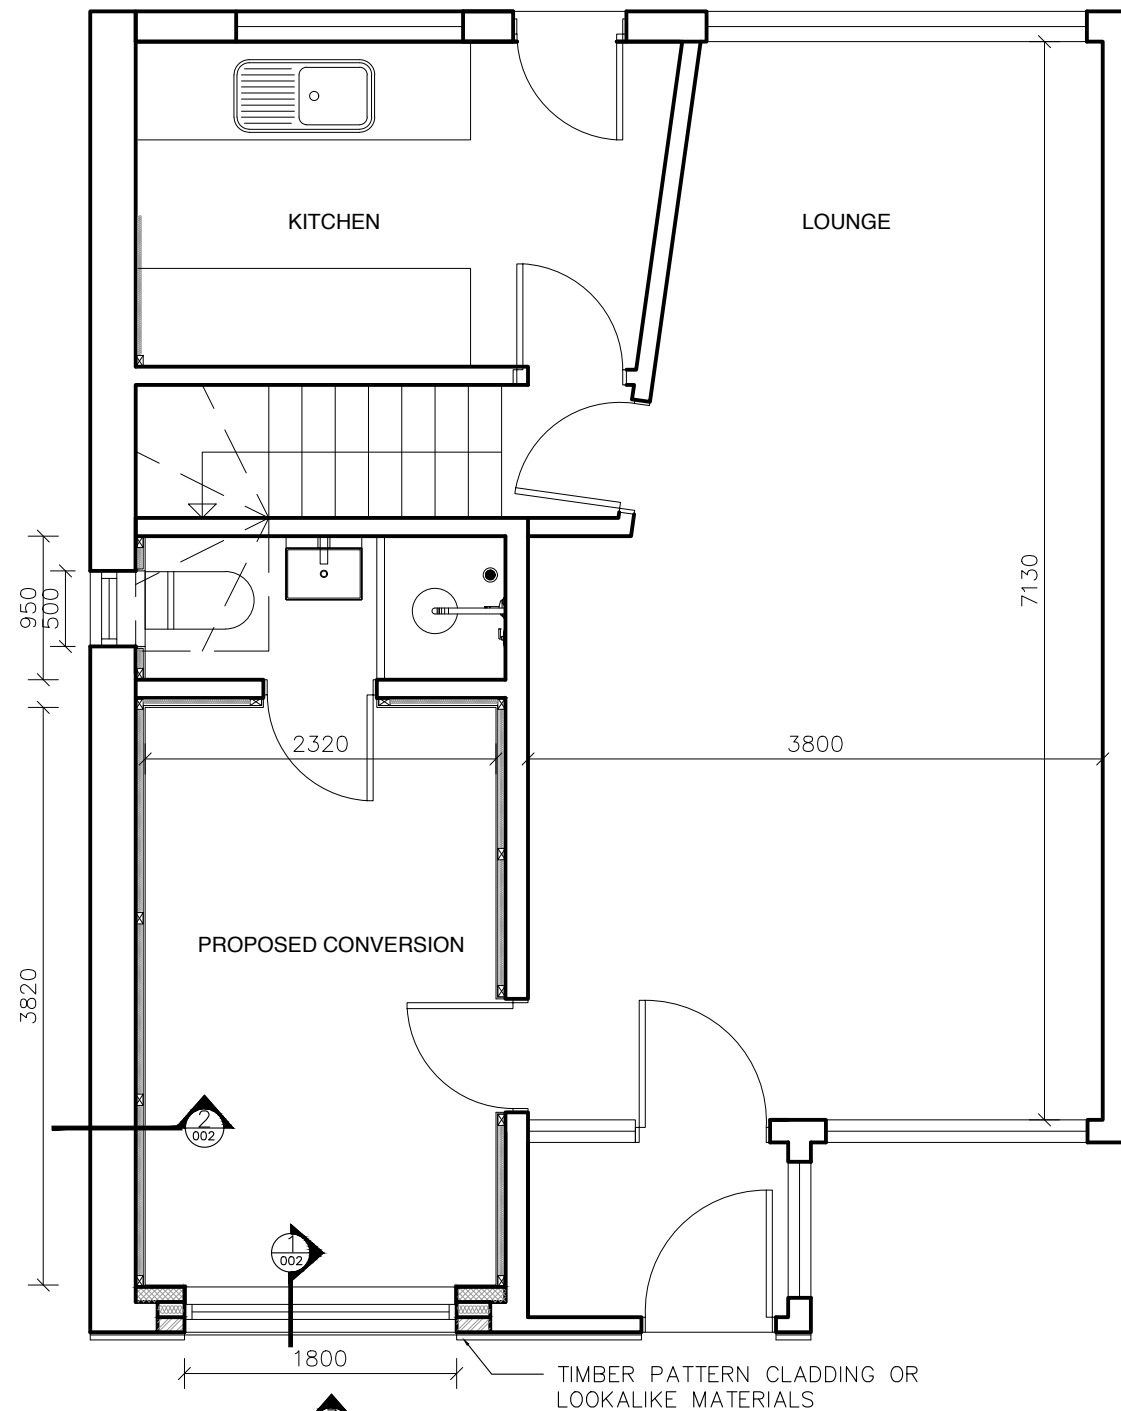

2 PROPOSED CONVERSION
- PLAN 1:50

CODE -	FOR PLANNING
OWNER: FUJI HOME LTD	
PROJECT: PROPOSED GARAGE CONVERSION AND REAR EXTENSION	
LOCATION 7 MANCETTER ROAD, SOLIHULL, WEST MIDLANDS, B90 3RB	
TITLE: EXISTING GROUND FLOOR, PROPOSED GROUND FLOOR	
Computer File	PLOT DATE
PROJECT NUMBER: P_011	SCALE: SEE DWG
DRAWING NUMBER 001	Rev. 1