



PROPOSED SECTION

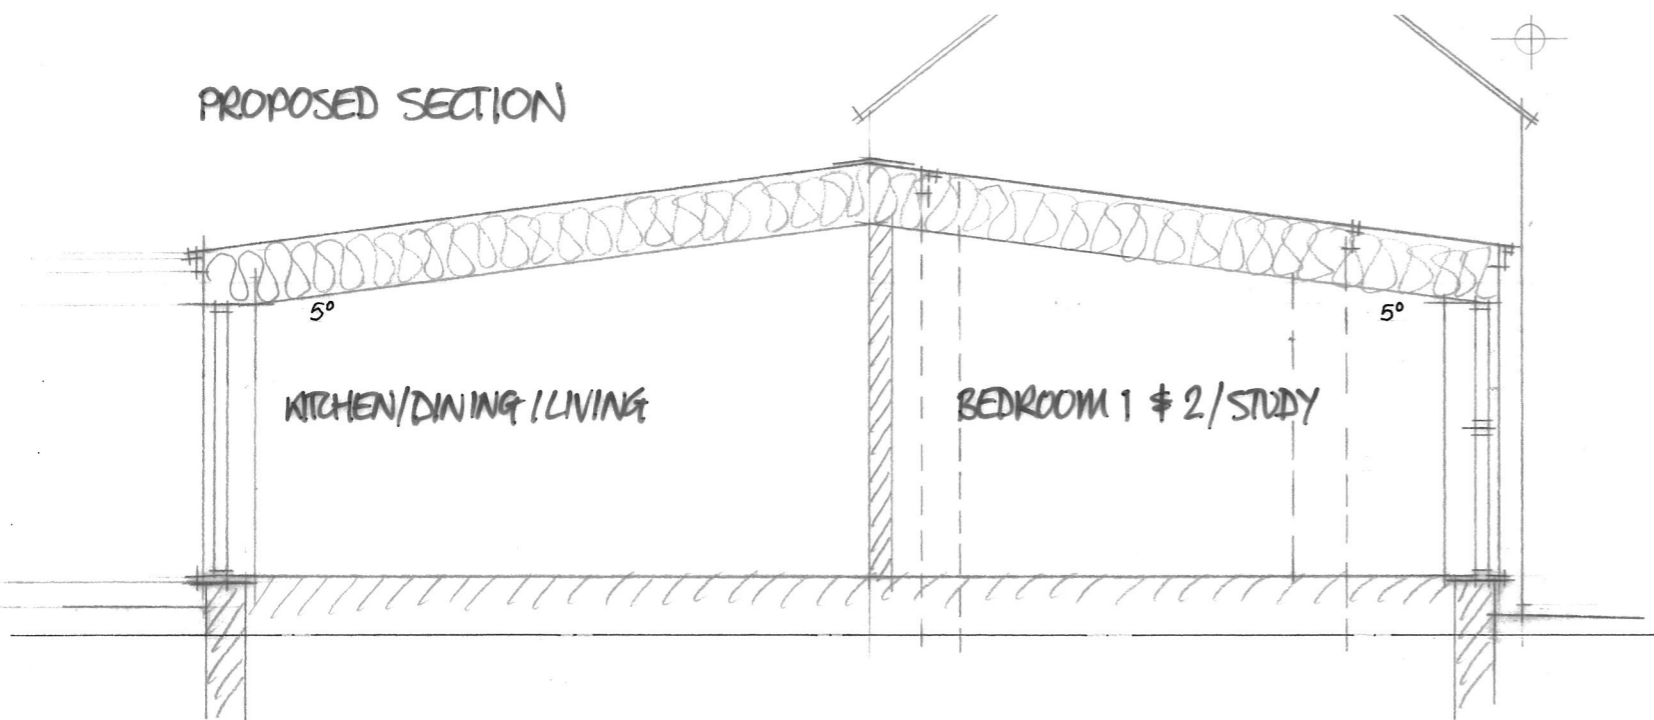


PROPOSED BARN CONVERSION TO DWELLING
 RACE HORSE BARN PECKING MILL
 EVERCREECH SOMERSET
 FOR S KEEVIL & R CAWLEY

NDM SURVEYORS LTD
 Chartered Building Surveyors
 11B High Street
 Shepton Mallet
 Somerset BA4 5AA
 TEL/FAX: 01749-344628

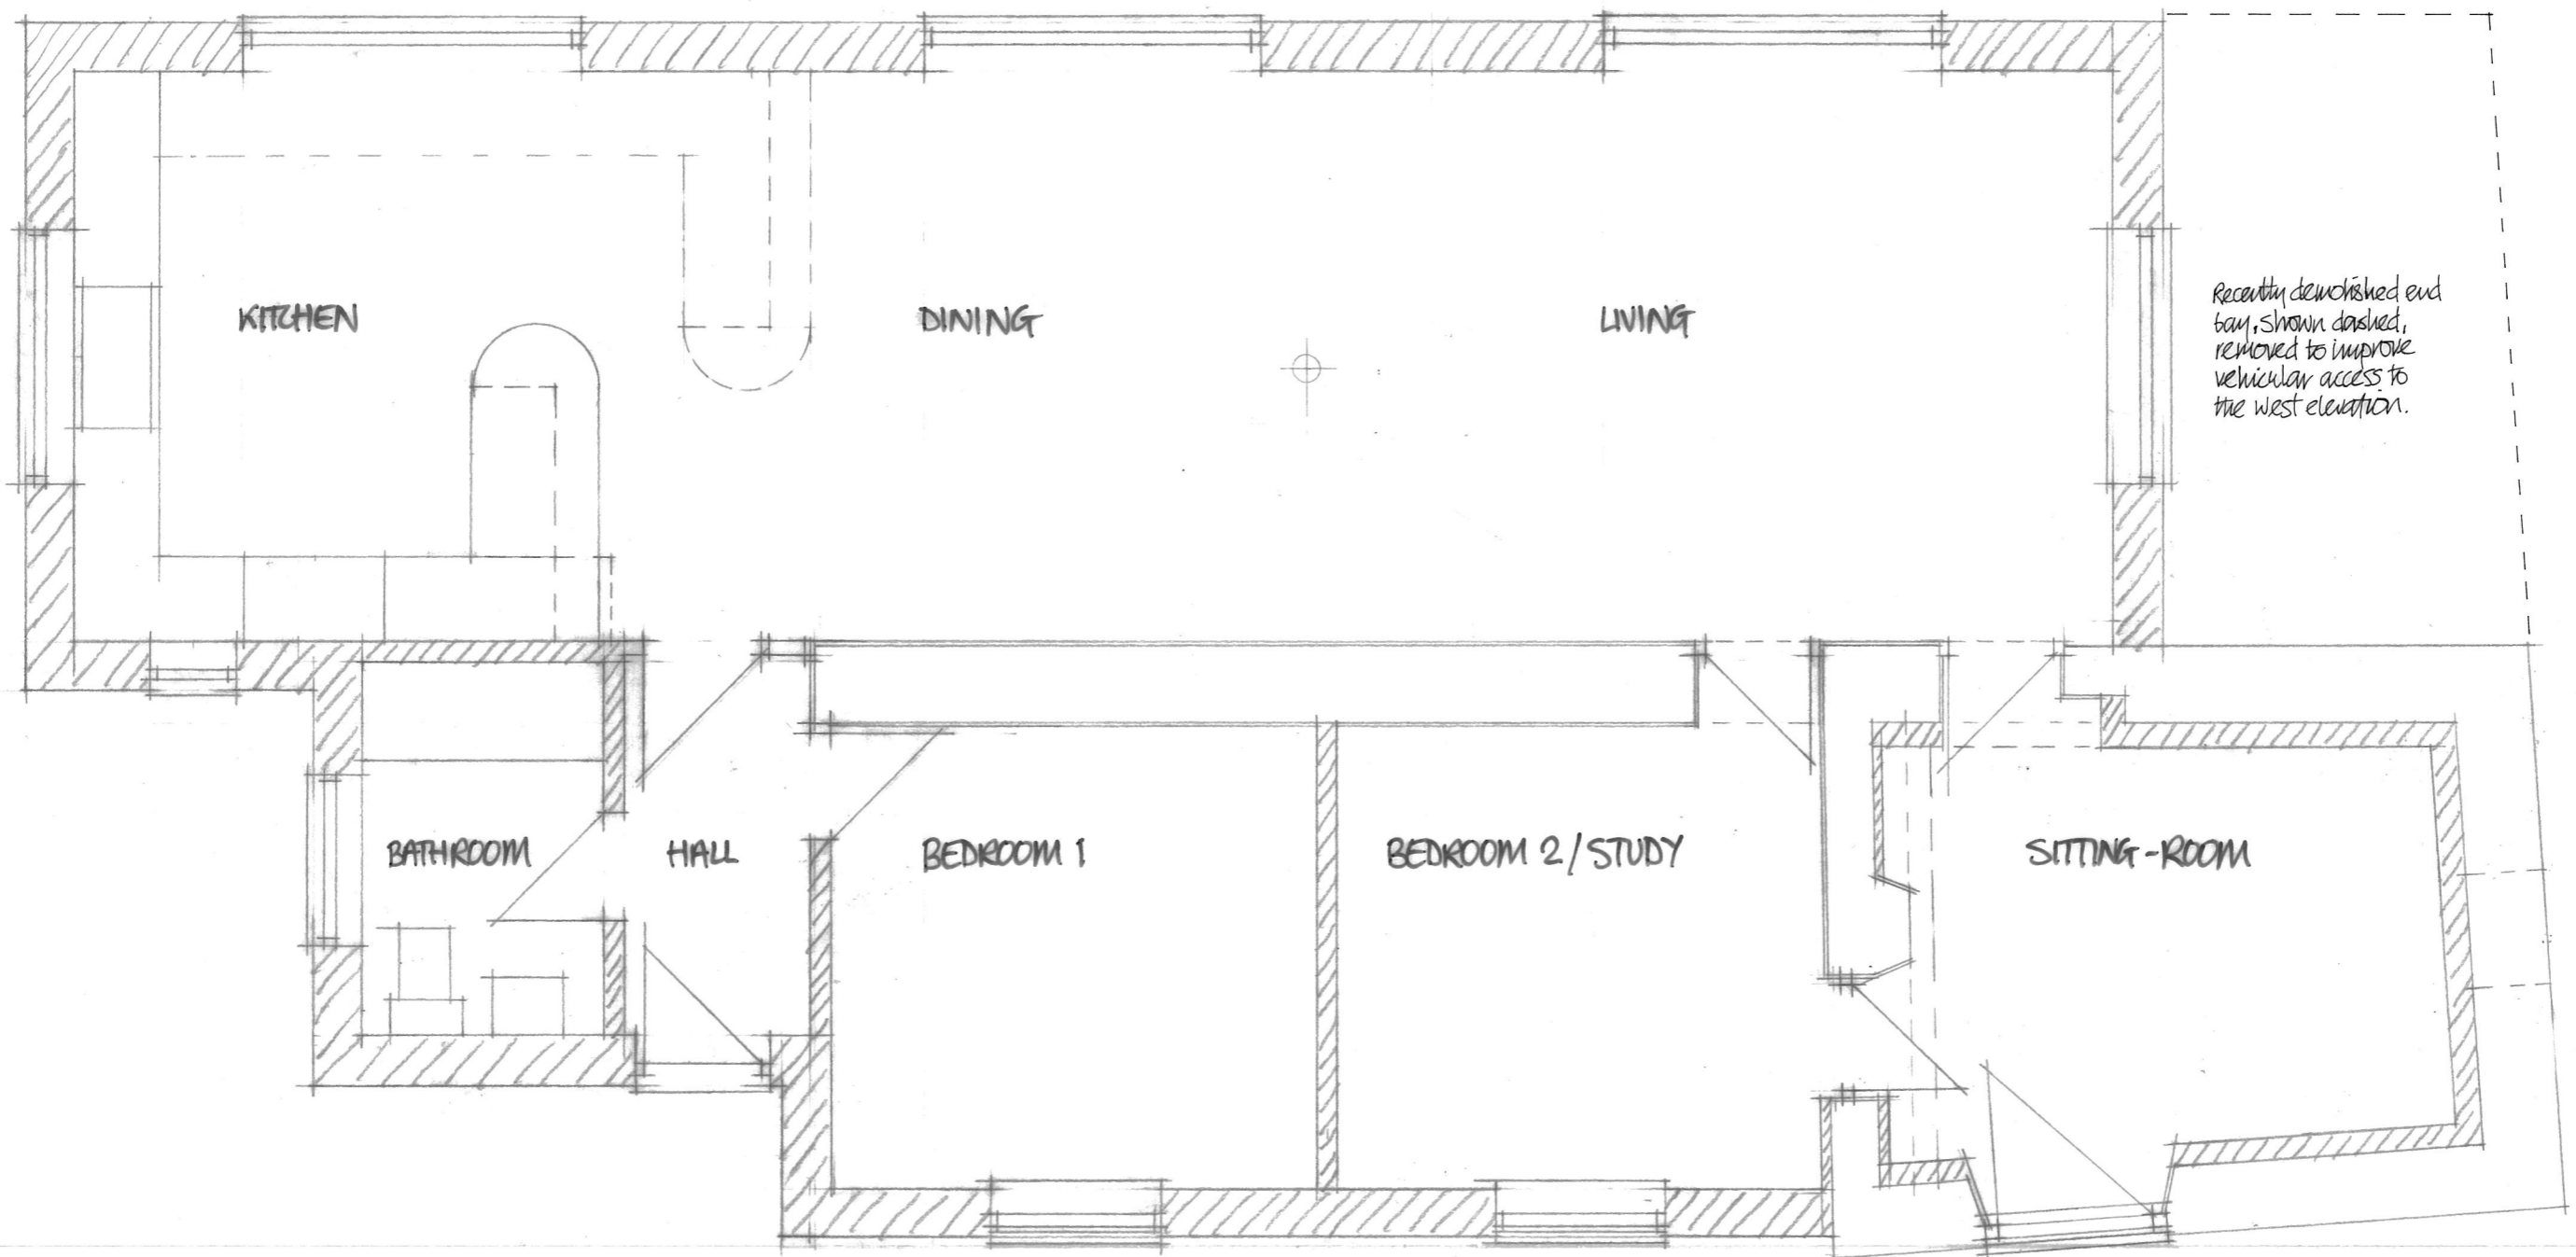

Revision A: Outbuilding roof pitch decreased to 5°. 07/09/2020
 PROPOSED FLOOR PLAN 1/50 (A3)

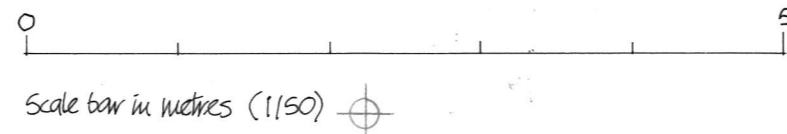

PLANNING DRAWING
 DRWG NO: 19/972/02/A