



1B2P DWELLING
TOTAL GIA = 79.8sqm

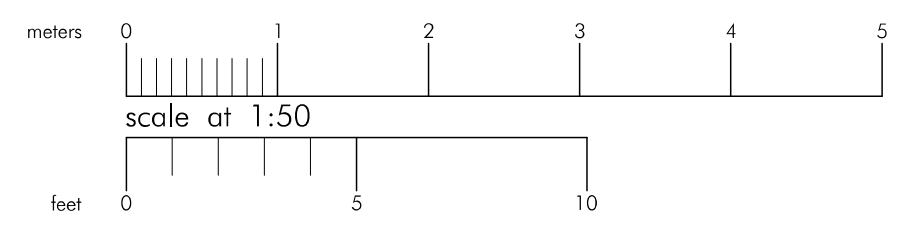


FLOOR PLANS
GROUND FLOOR

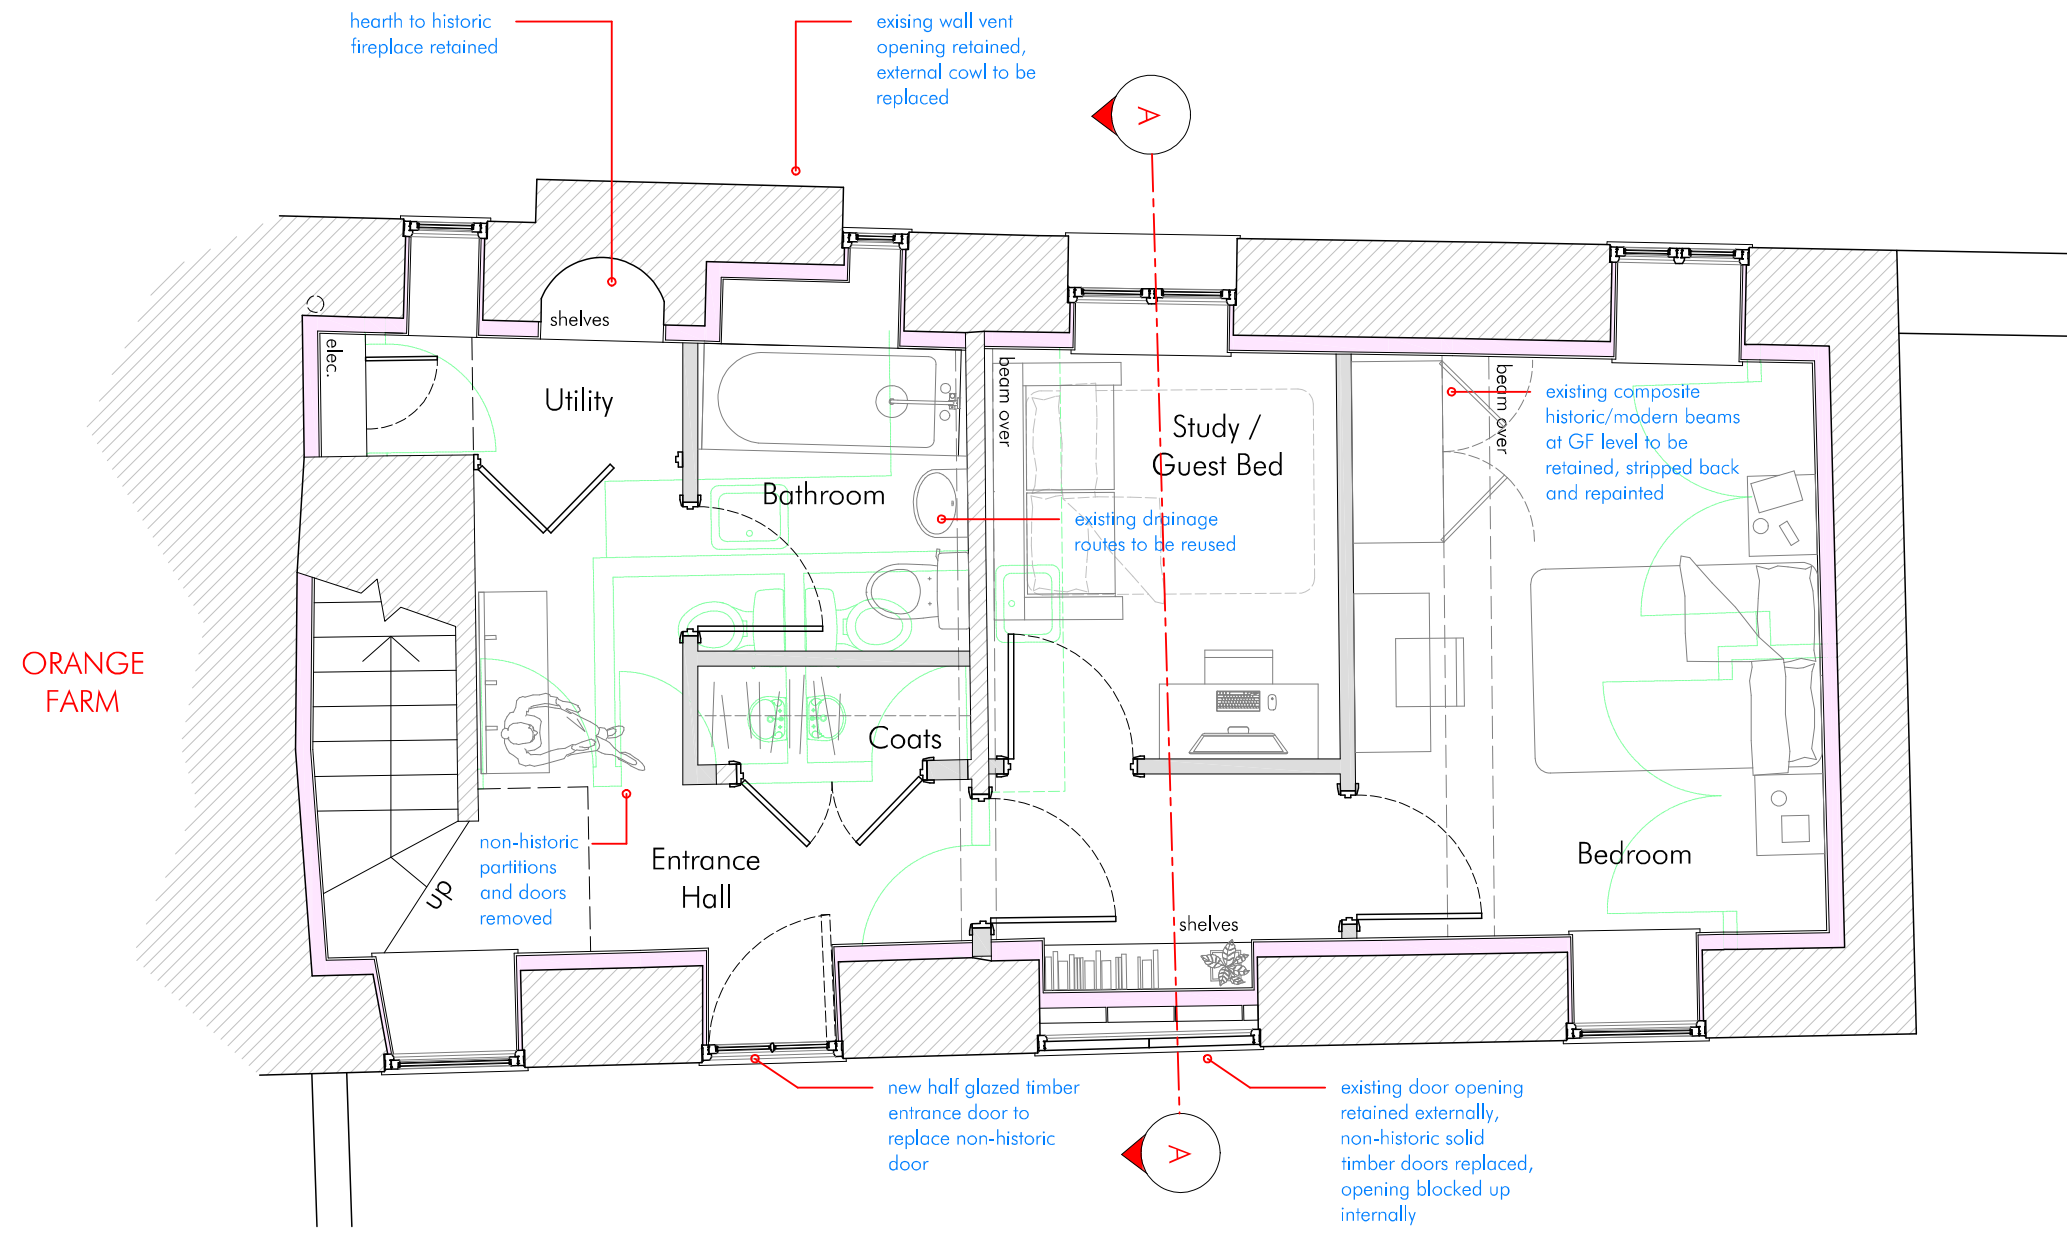


- Key:**
- Existing building
 - Proposed lightweight stud walls
 - Proposed internal wall and roof insulation
- breathable wood fibre insulation with lime plaster finish
 - Existing walls/furniture proposed for removal



BIN STORE PLAN AND ELEVATIONS

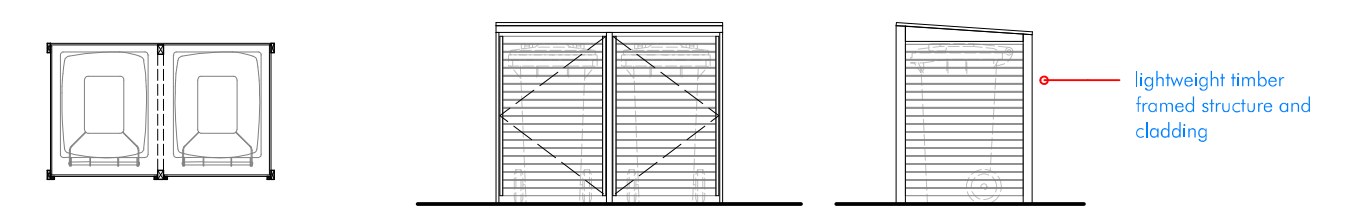

BIKE STORE PLAN AND ELEVATIONS

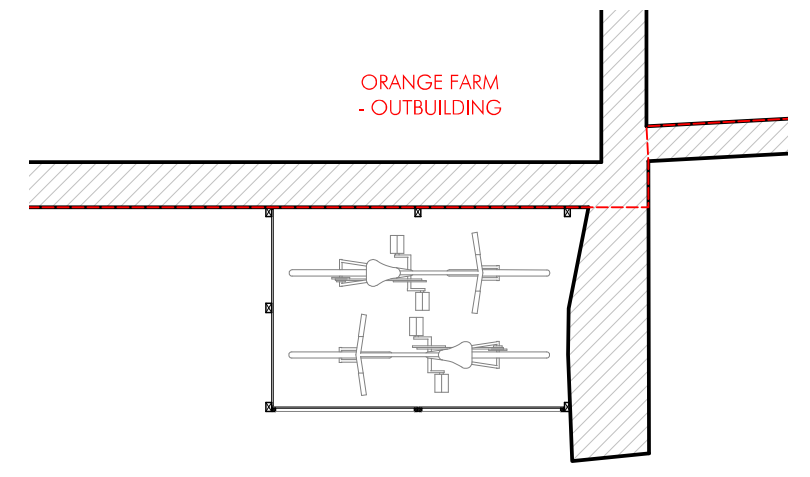


FIRST FLOOR

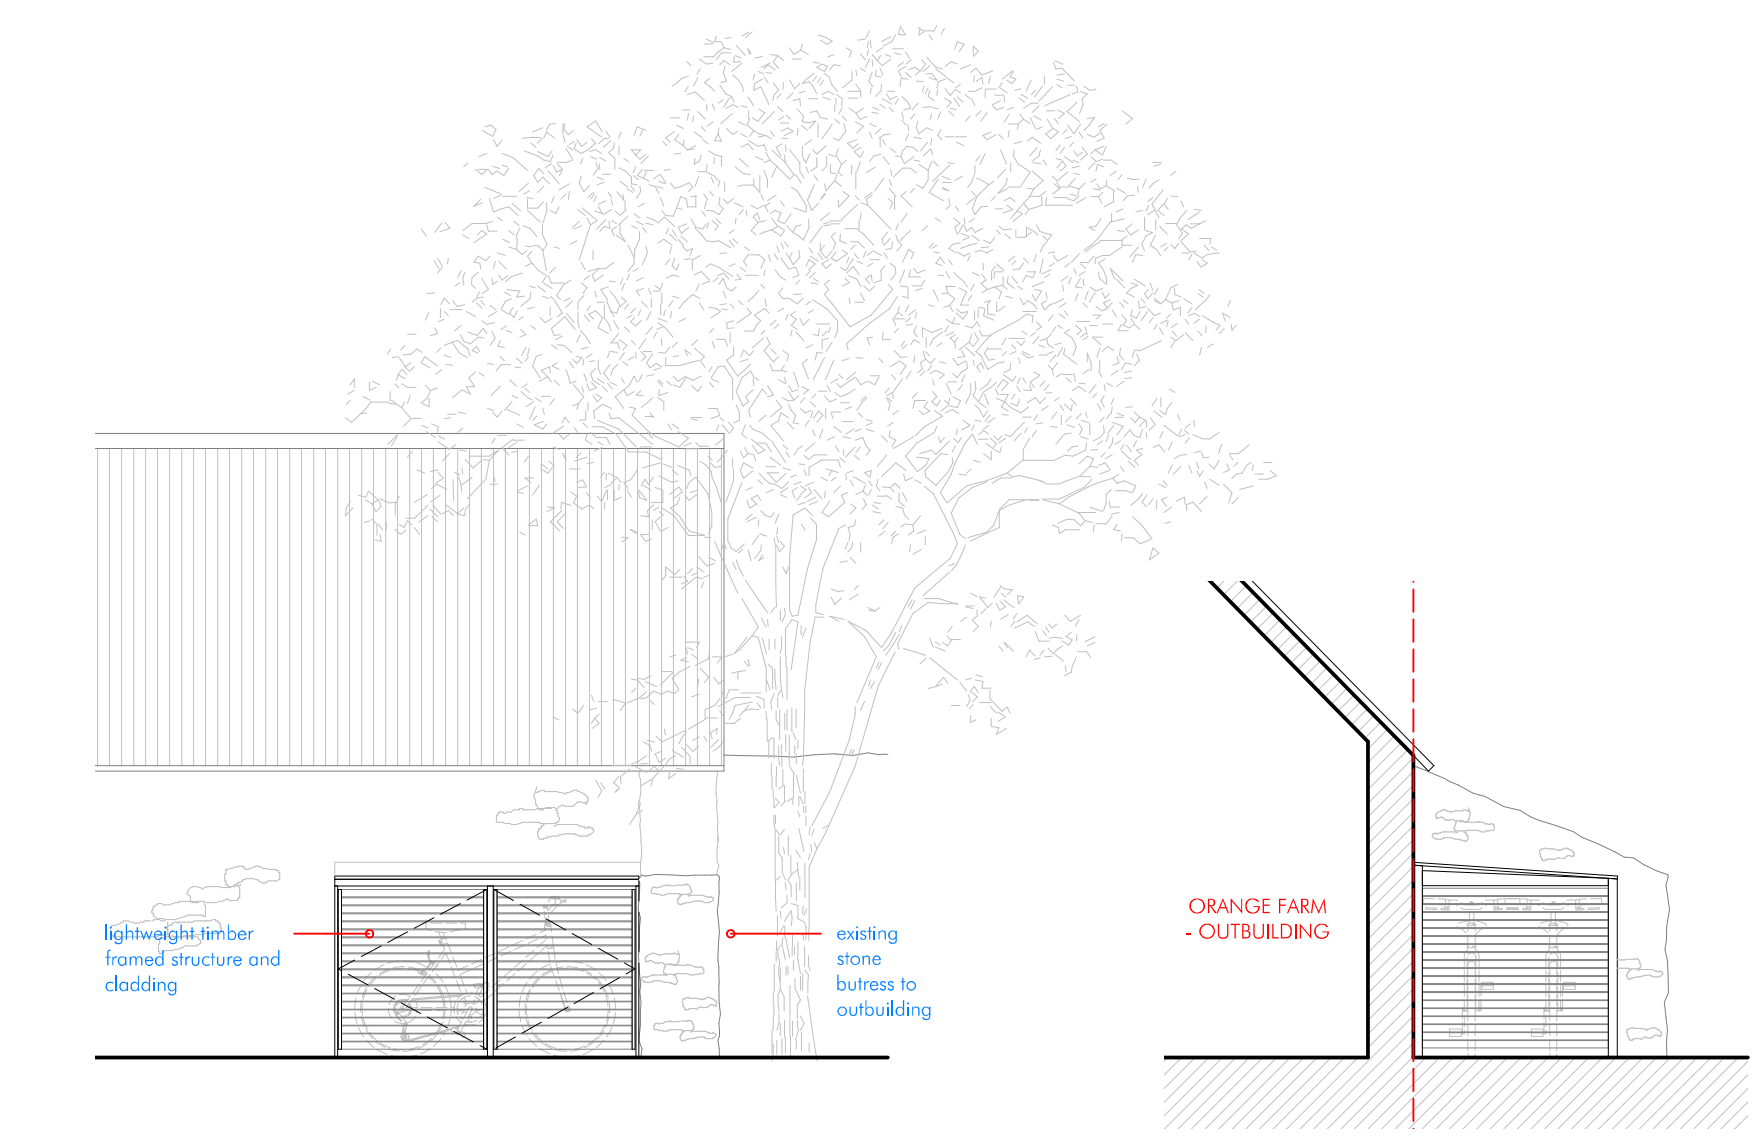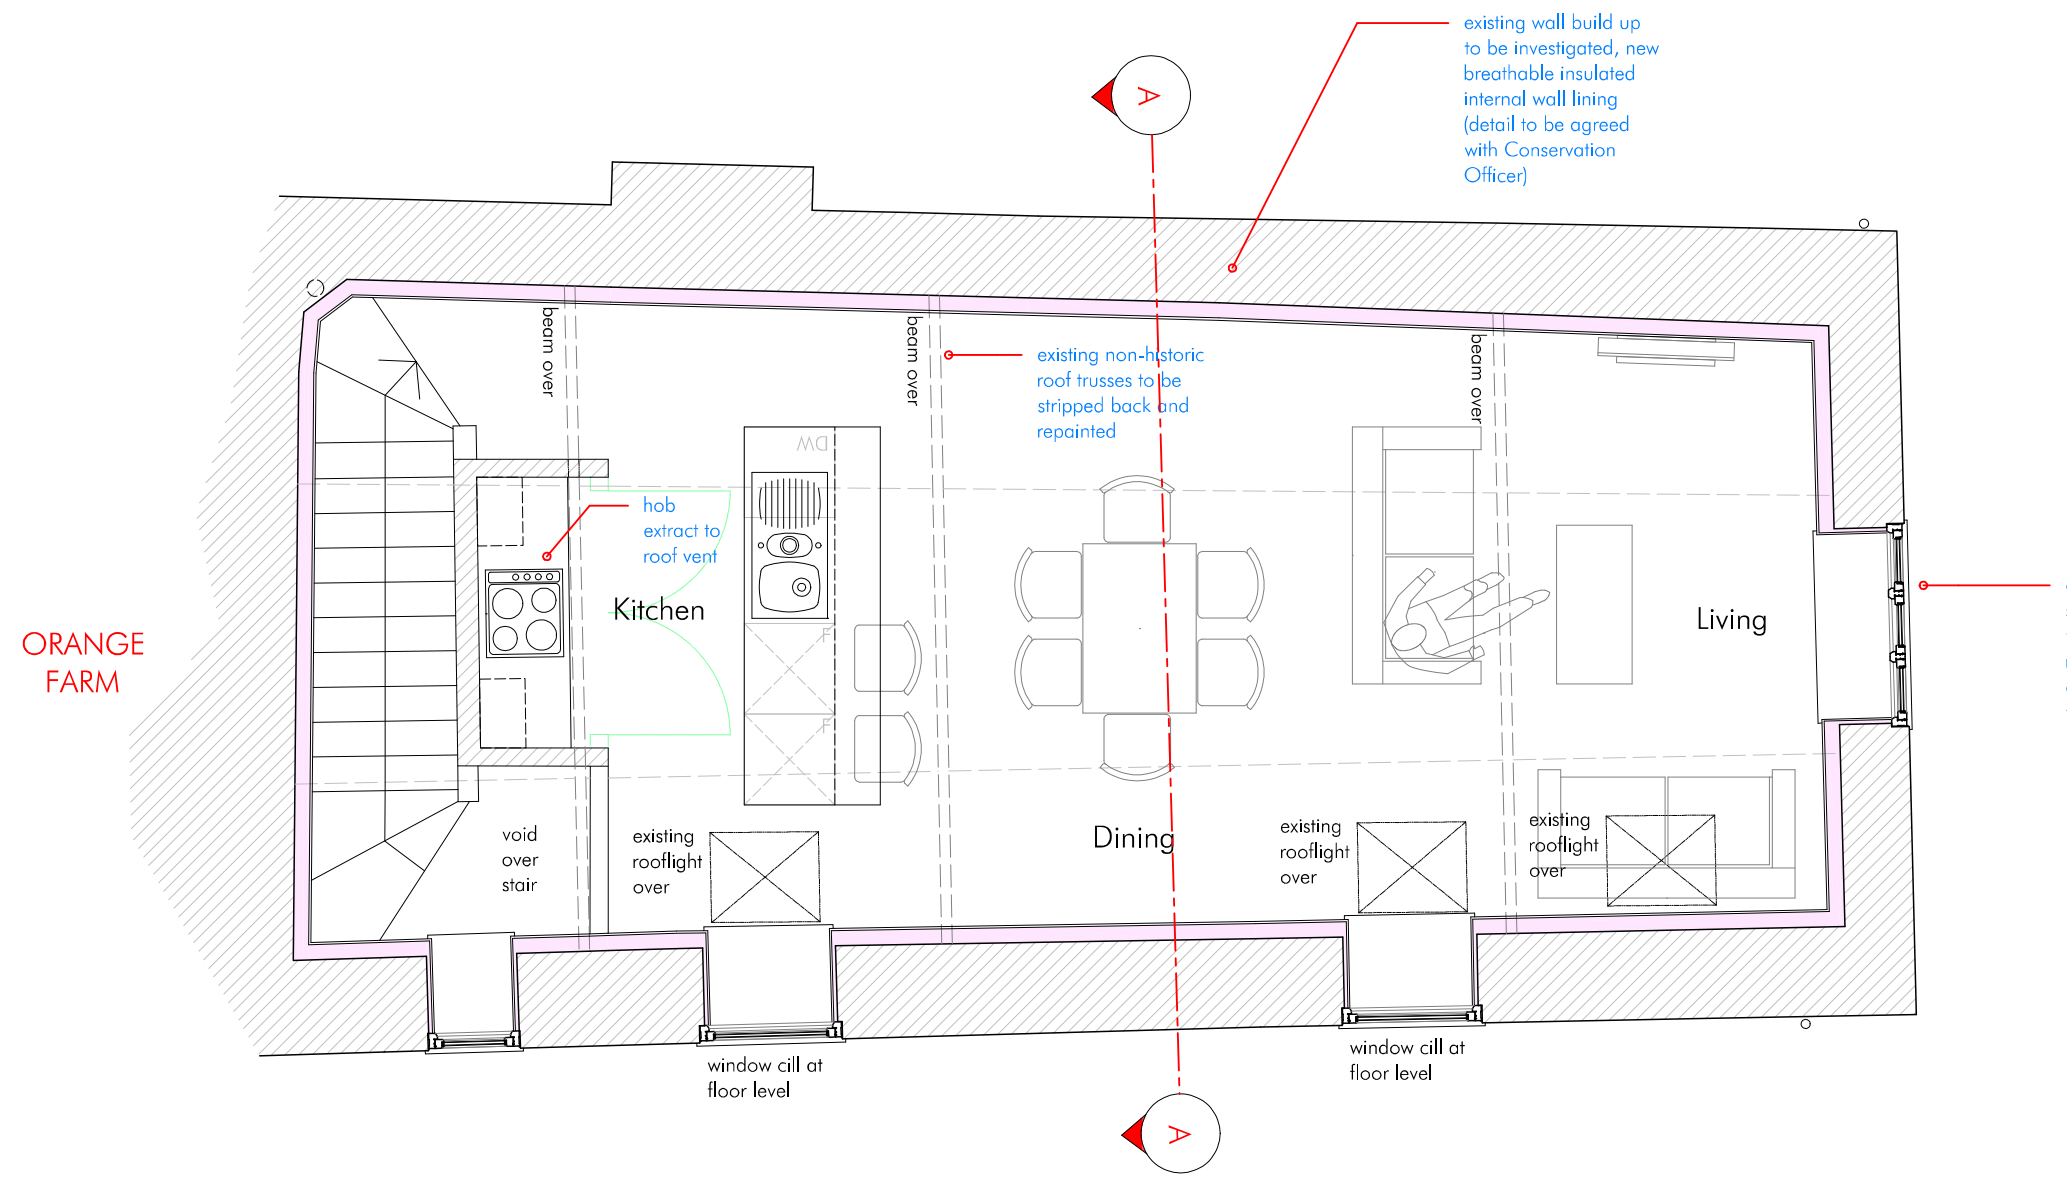


ELEVATIONS
SOUTH EAST (FRONT) ELEVATION



NORTH EAST (SIDE) ELEVATION

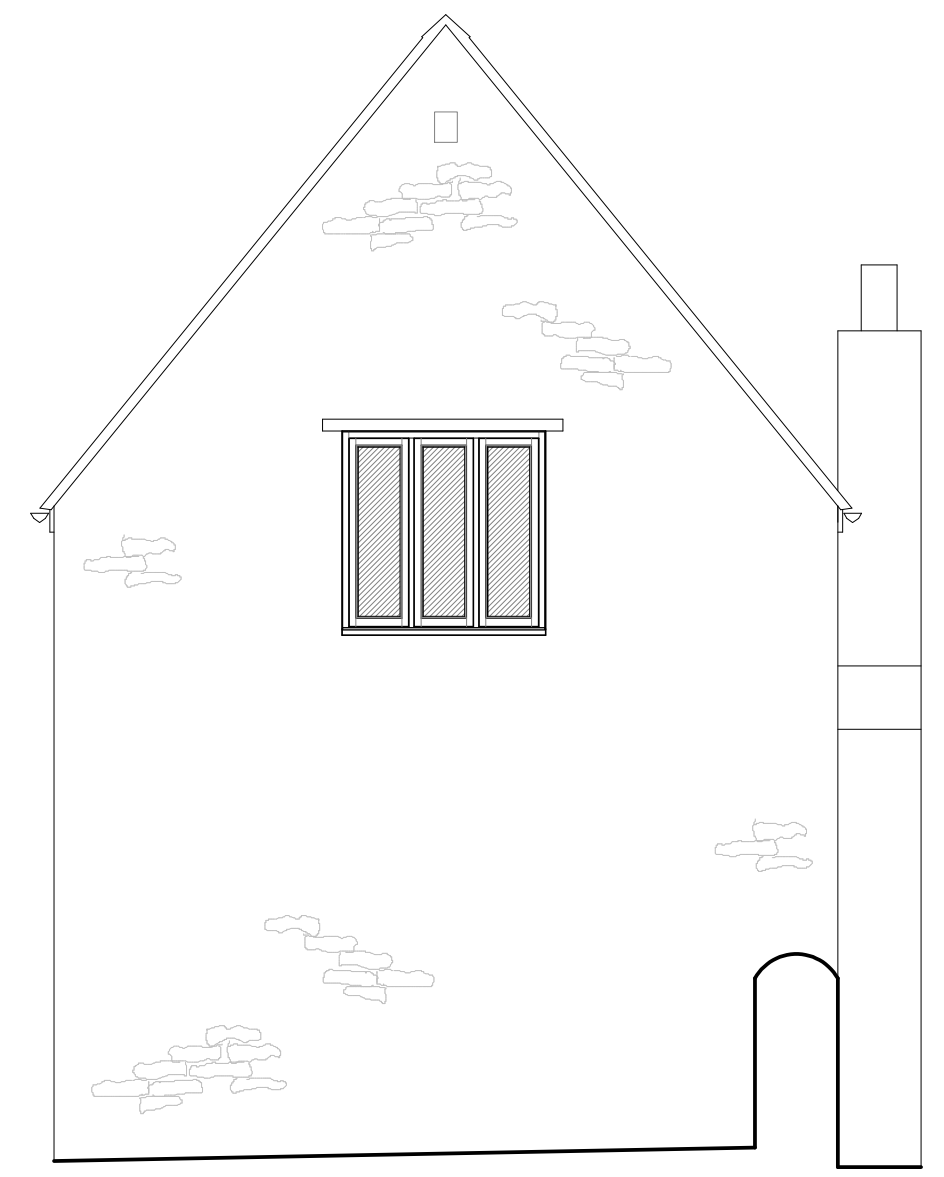

NORTH WEST (REAR) ELEVATION

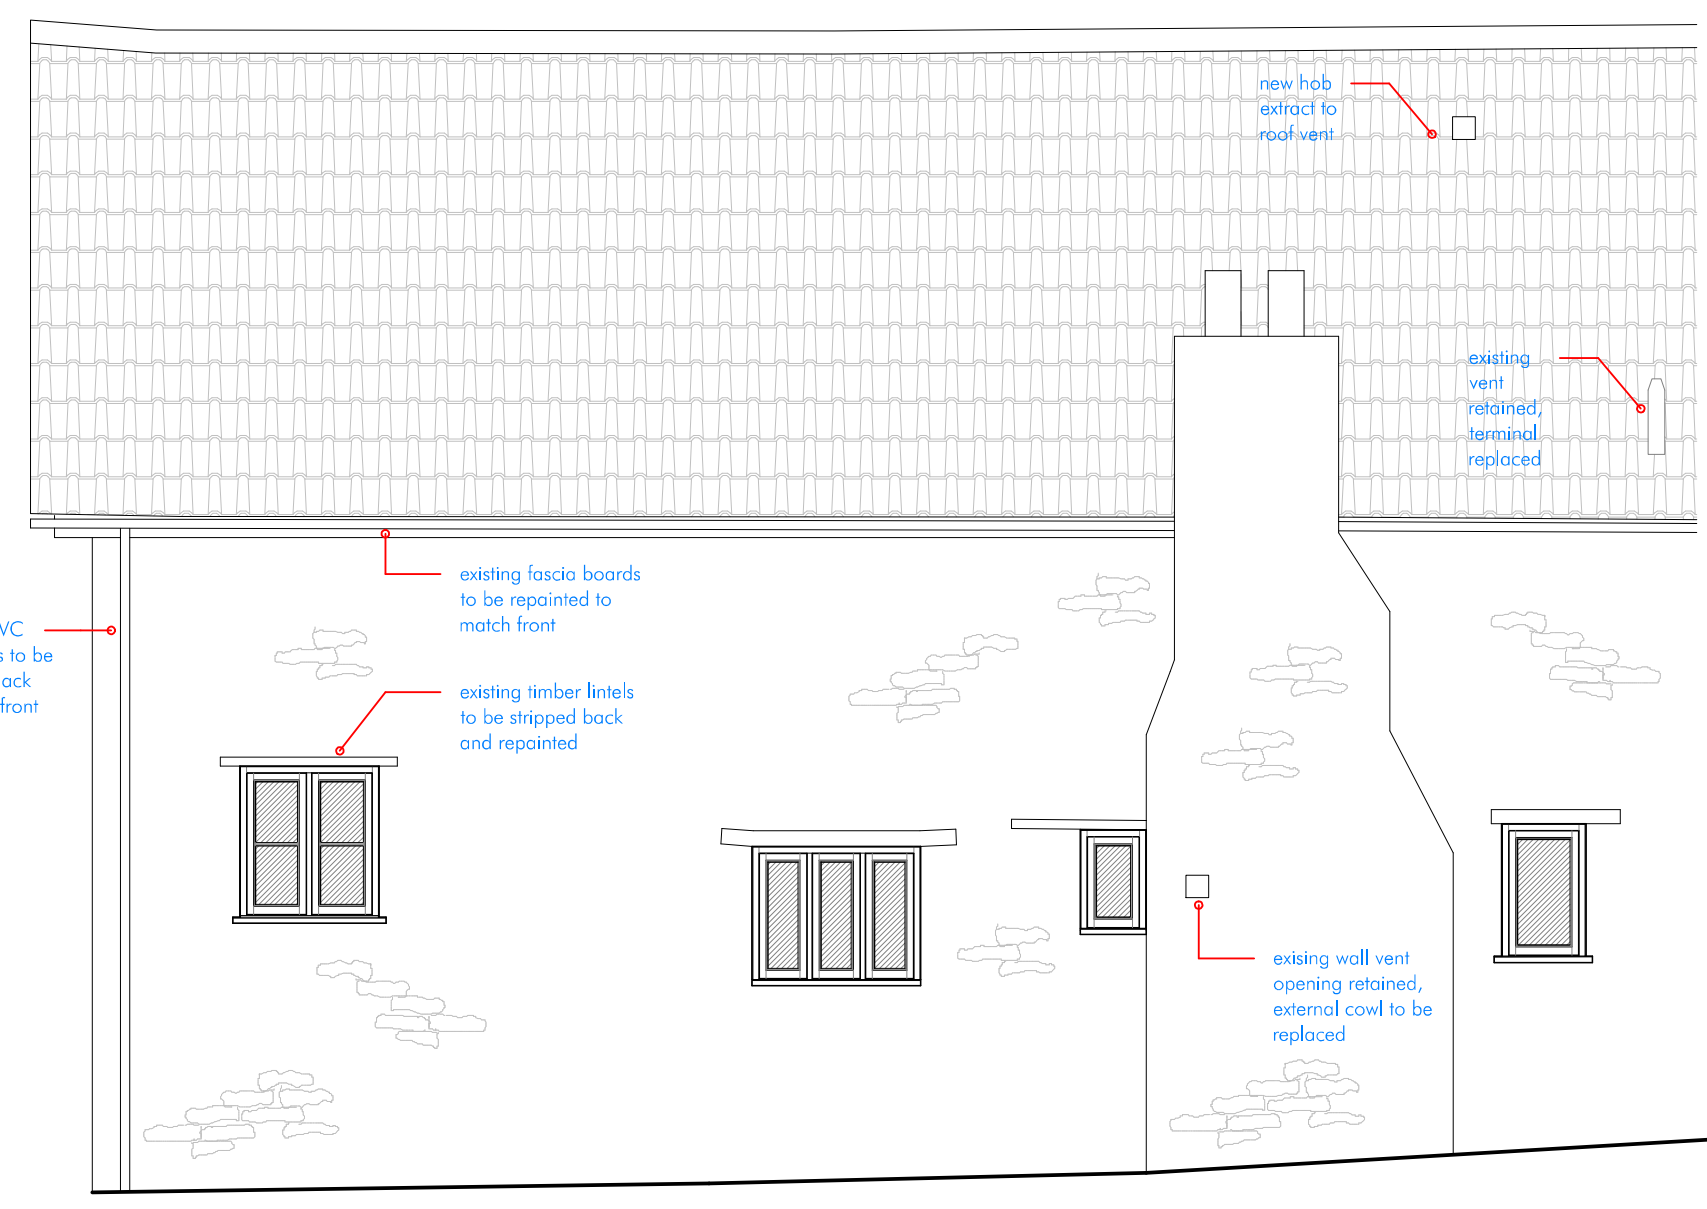

SECTION
A-A

