


These Drawings and designs and information are to be read in conjunction with the appended Building Regulations Specification Notices of Tony Michael Consulting/TMC Commercial Ltd and AKC Engineers details/calculations


These Drawings and designs and information are the Copyright of Tony Michael Consulting/TMC Commercial Ltd
 Do not scale Check all Dimensions and report any Errors to TMC
 Report any Errors or Discrepancies as soon as they are found to TMC
 These drawings are intended for the sole use of the client of TMC only, and for the sole and specific purpose to obtain Planning Permission and Building Regulation Approval, and no third party can rely on or use these drawings or information contained within or appended to, for any purpose, without the expressed consent of TMC in writing
 For the avoidance of doubt, the terms of the Copyrights (Rights of Third parties) Act: 1998 are excluded from, and do not apply to, these drawings, accompanying specifications, details, designs, and the engagement

Tony Michael Consulting
 23 Durdham Park Drive Broadstairs Kent CT10 1RQ
 Tel: 01943 894320
 e: tmc@tmc.co.uk
 www.tonymichaelcommercial.co.uk
2 GILLES LANE CANTERBURY
PROPOSED OCT 23 1:100 © A3
Drwg. No. 005

REAR ELEVATION

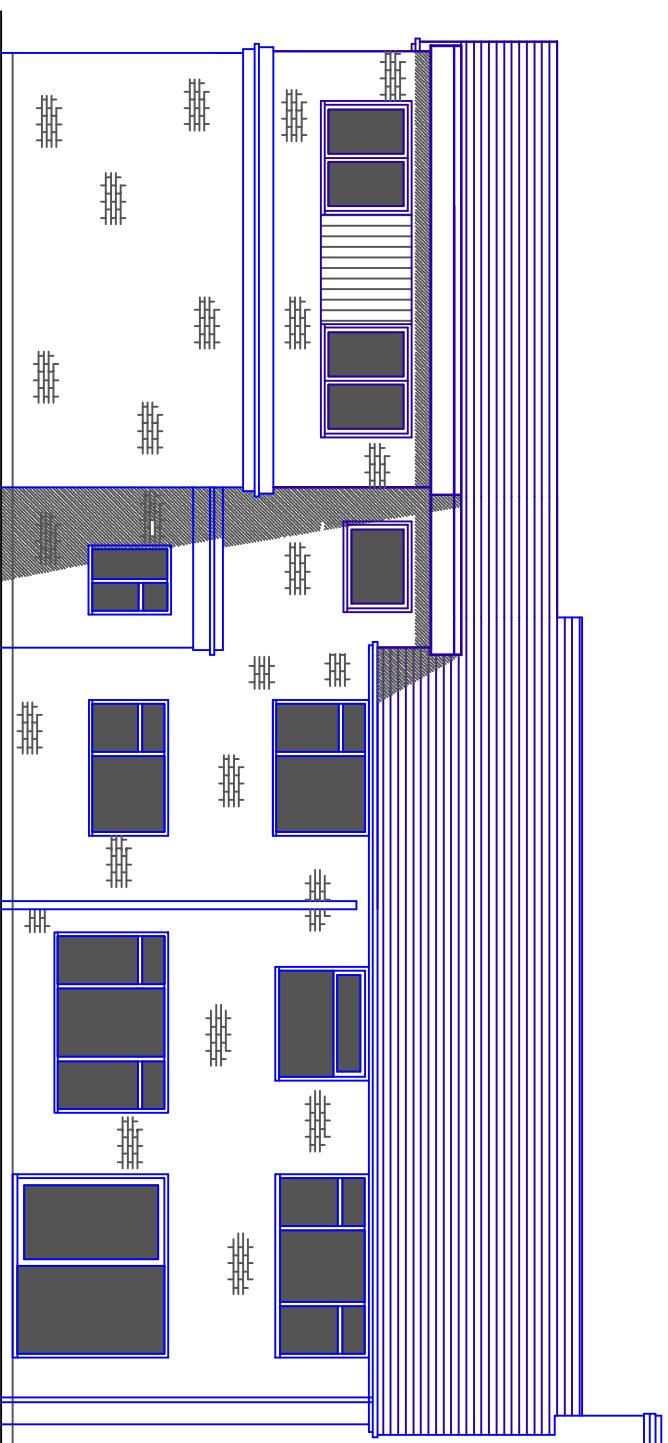


SIDE ELEVATION EAST

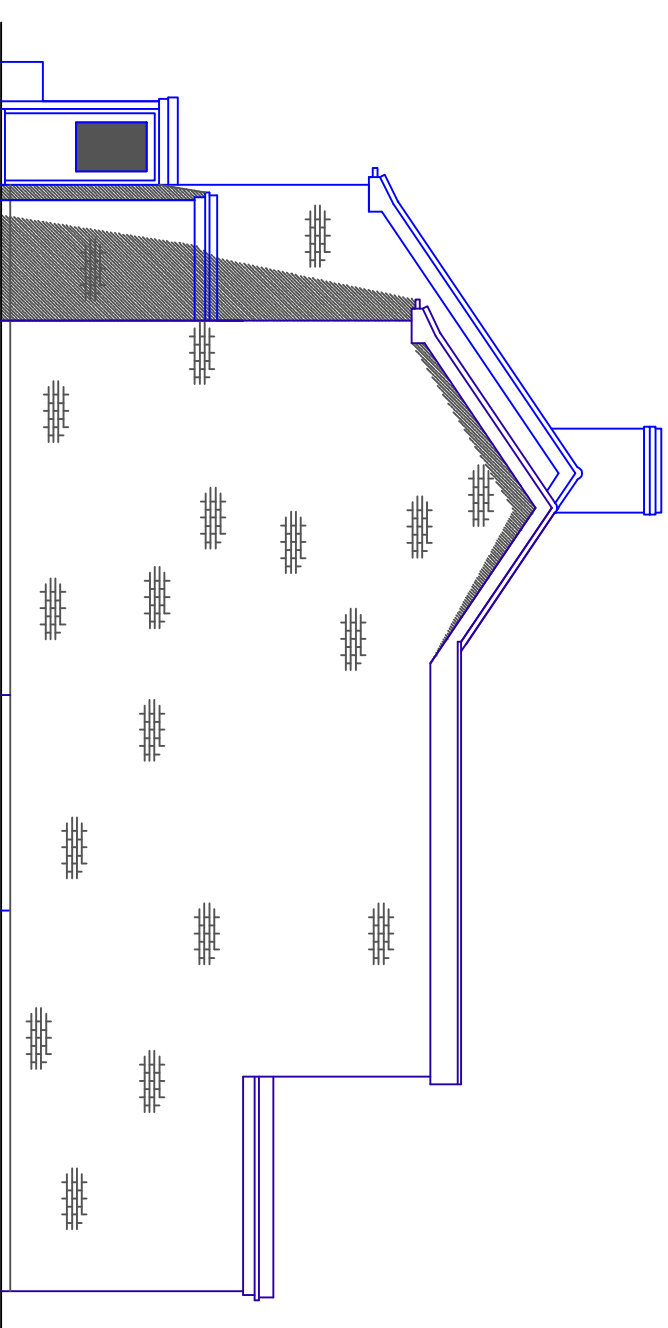


PROPOSED
 0m 3m

FRONT ELEVATION

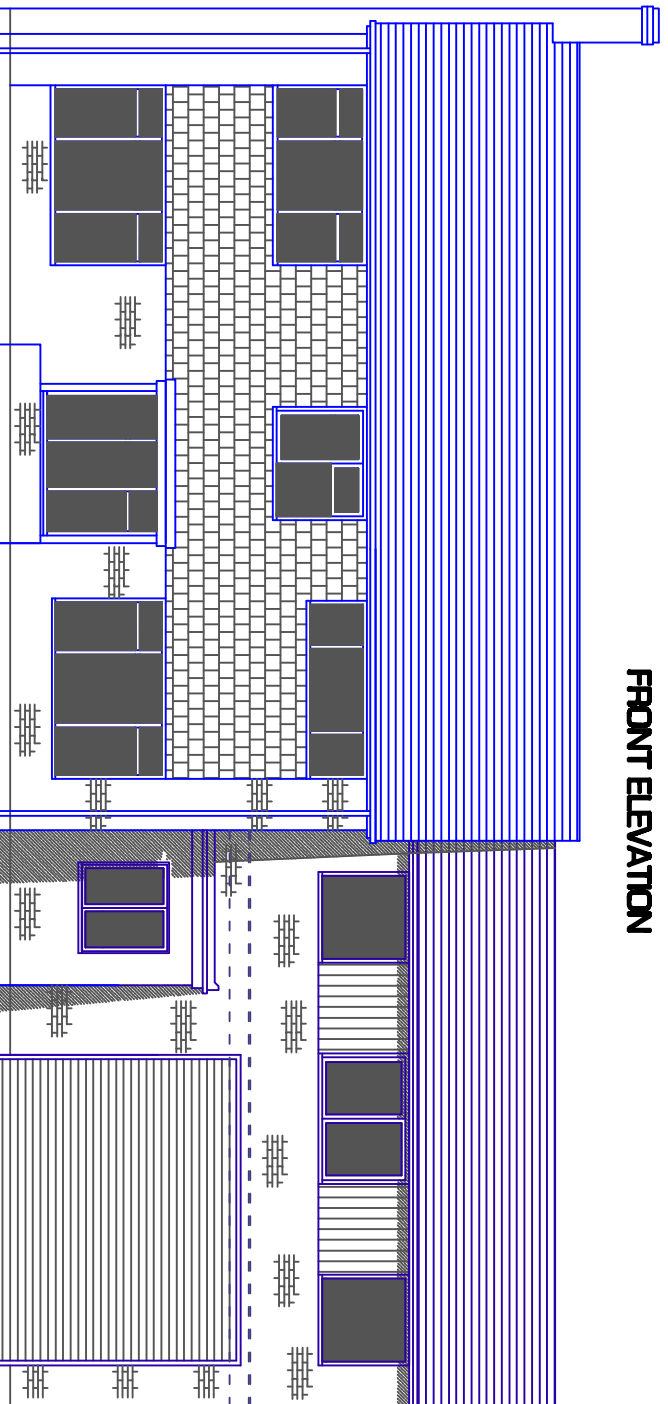

SIDE ELEVATION WEST

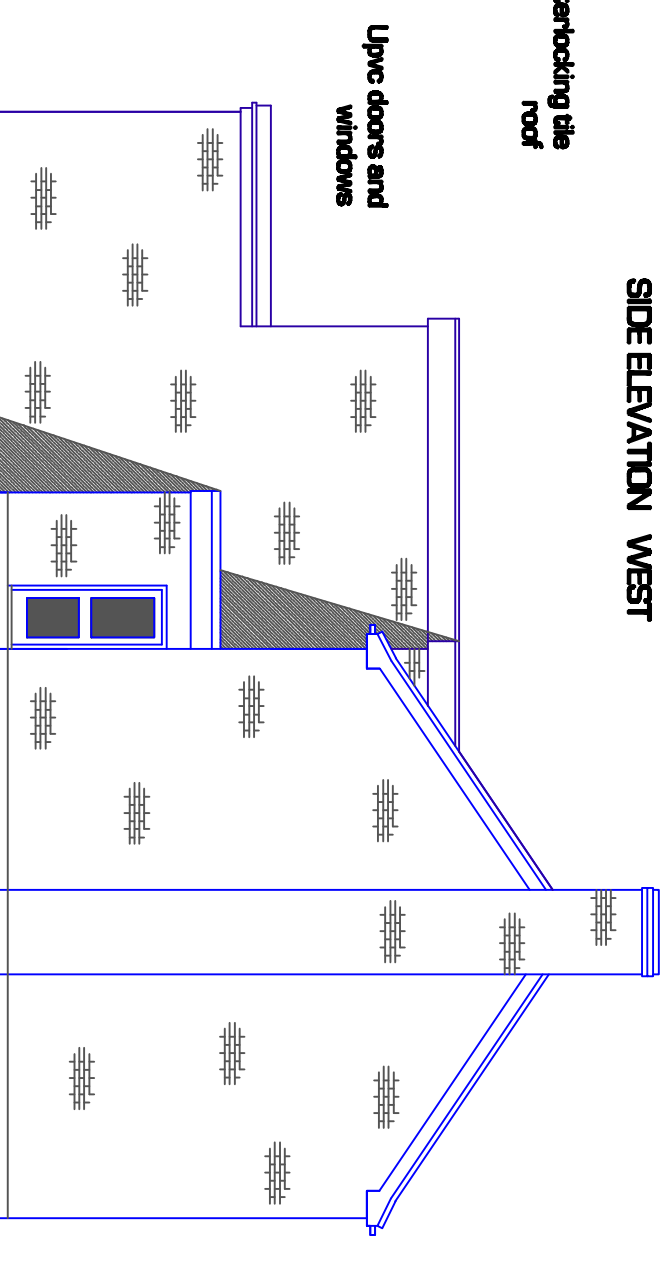

Face brickwork
 Composite cladding

Interlocking tile roof

Upvc doors and windows