



# THE MARKAZ

BOUNDARY LINE

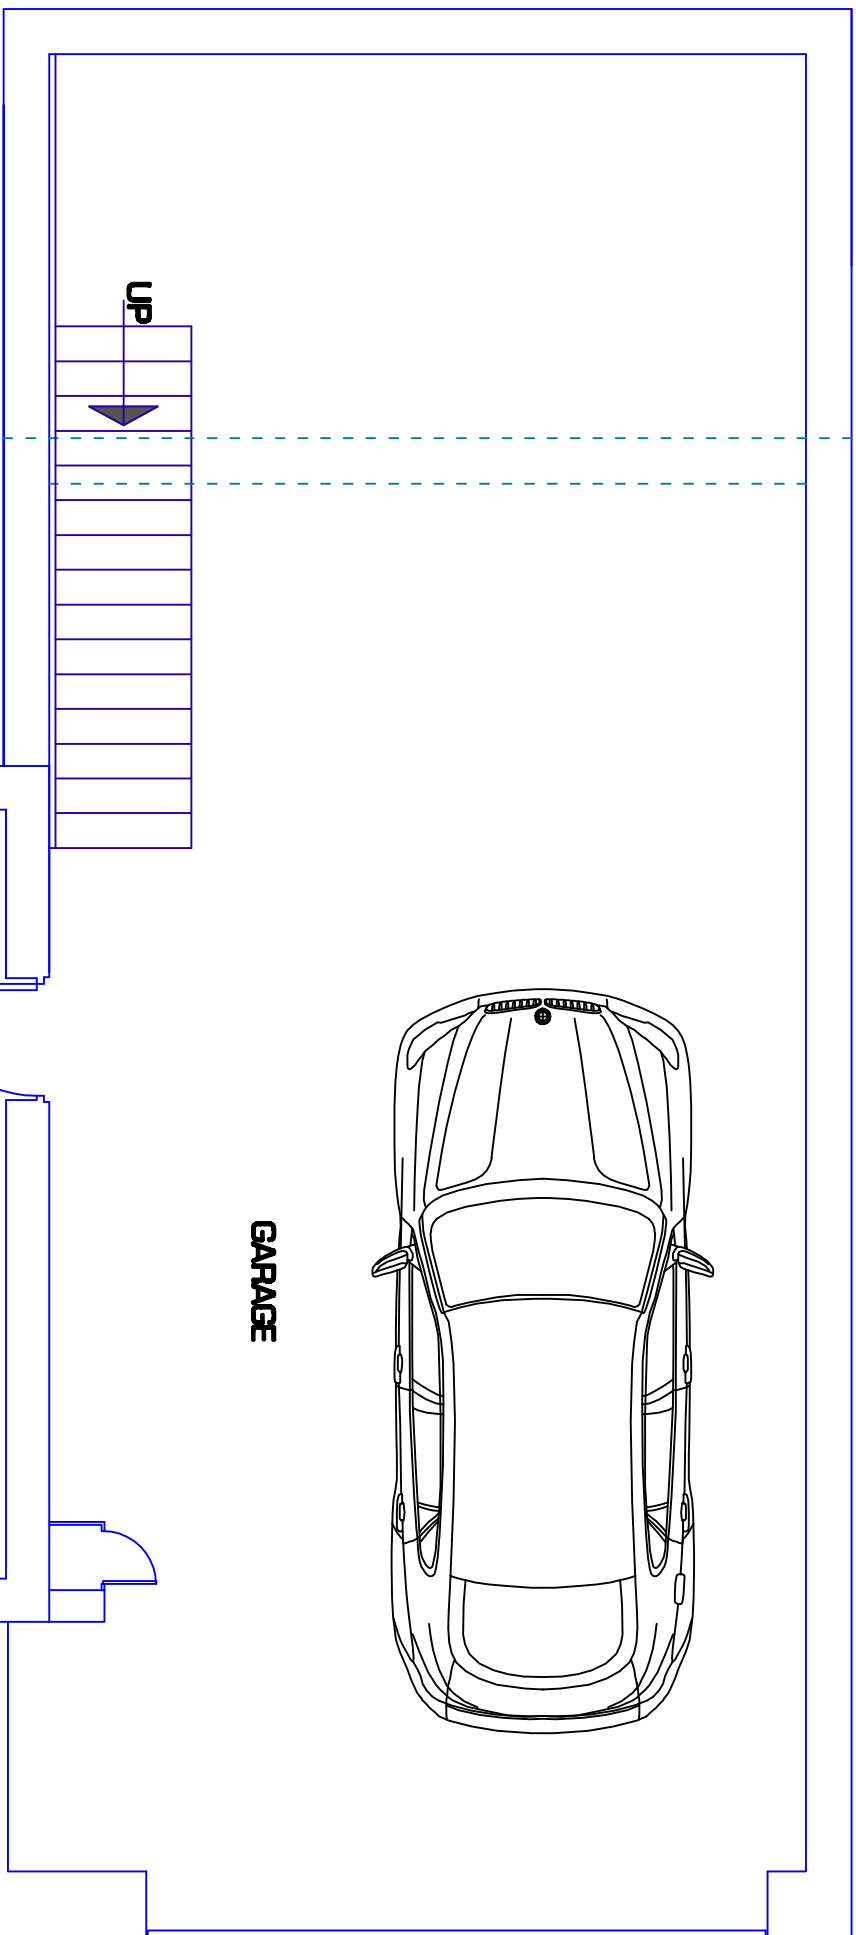

## Proposed Plan Ground Floor

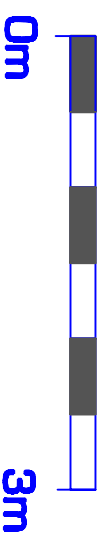

These Drawings and designs and information are to be read in conjunction with the appended Building Regulations Specification Notes of Tony Michael Consulting/TMC Commercial Ltd and AKC Engineers details/calculations

These Drawings and designs and information are the Copyright of Tony Michael Consulting/TMC Commercial Ltd

Do not scale Check all Dimensions and report any Errors to TMC Report any Errors or Discrepancies as soon as they are found to TMC

These drawings are intended for the sole use of the client of TMC only and for the sole and specific purpose to obtain Planning Permission and Building Regulation Approval, and no third party can rely on or use these drawings or information contained within or appended to, for any purpose, without the expressed consent of TMC in writing

For the avoidance of doubt, the terms of the Contracts [ Rights of Third parties ] Act 1989 are excluded from, and do not apply to, these drawings, accompanying specifications, details, designs, and this engagement

## Tony Michael Consulting

23 Dungen Park Drive Broadstairs Kent CT10 1RD  
Tel 01943 864360  
e : tmc@tmc.org  
www.tonymichaelconsulting.co.uk

2 GILBS LANE CANTERBURY

PROPOSED OCT 23 1:50 @ A3  
Dwg. No. 002