


SOUTH (SIDE) ELEVATION

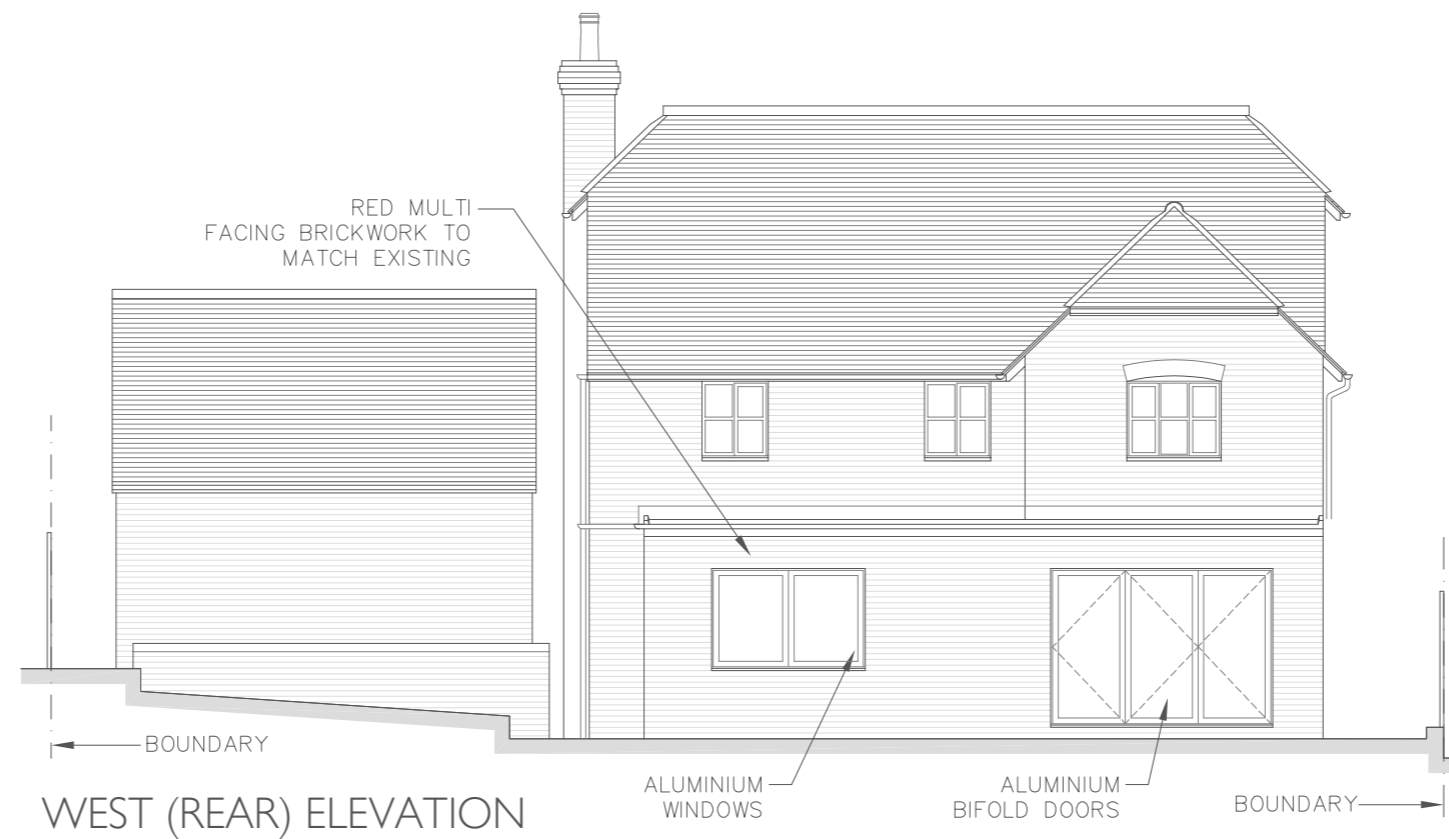

WEST (REAR) ELEVATION

SCALE BAR:



REVISIONS:

MIRIAM LAYTON ARCHITECTURAL DESIGN



mlyatondesign@gmail.com 01227 752189

PROJECT
9 CHAUCER MEWS, UPPER HARBLEDDOWN, CT2 9BF
REAR EXTENSION & ALTERATIONS TO EXISTING DWELLING

DRAWING
ELEVATIONS - SHEET 2 of 2
AS PROPOSED

CLIENT
DR & MR BUCKINGHAM

DRAWN BY
MNL

DATE
OCT 23

PROJECT NO.
2324_14

DRAWING NO.
P09

REVISION
.

SCALE
1:100 @ A3