
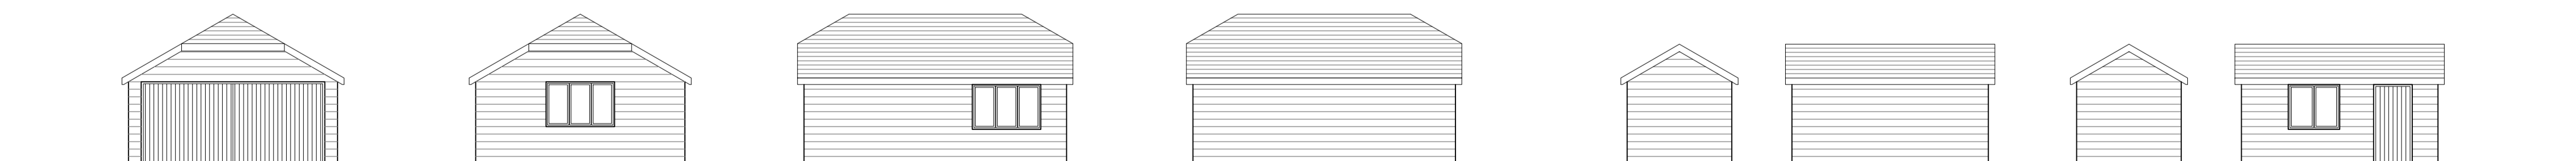


Proposed Garage - Scale 1:100

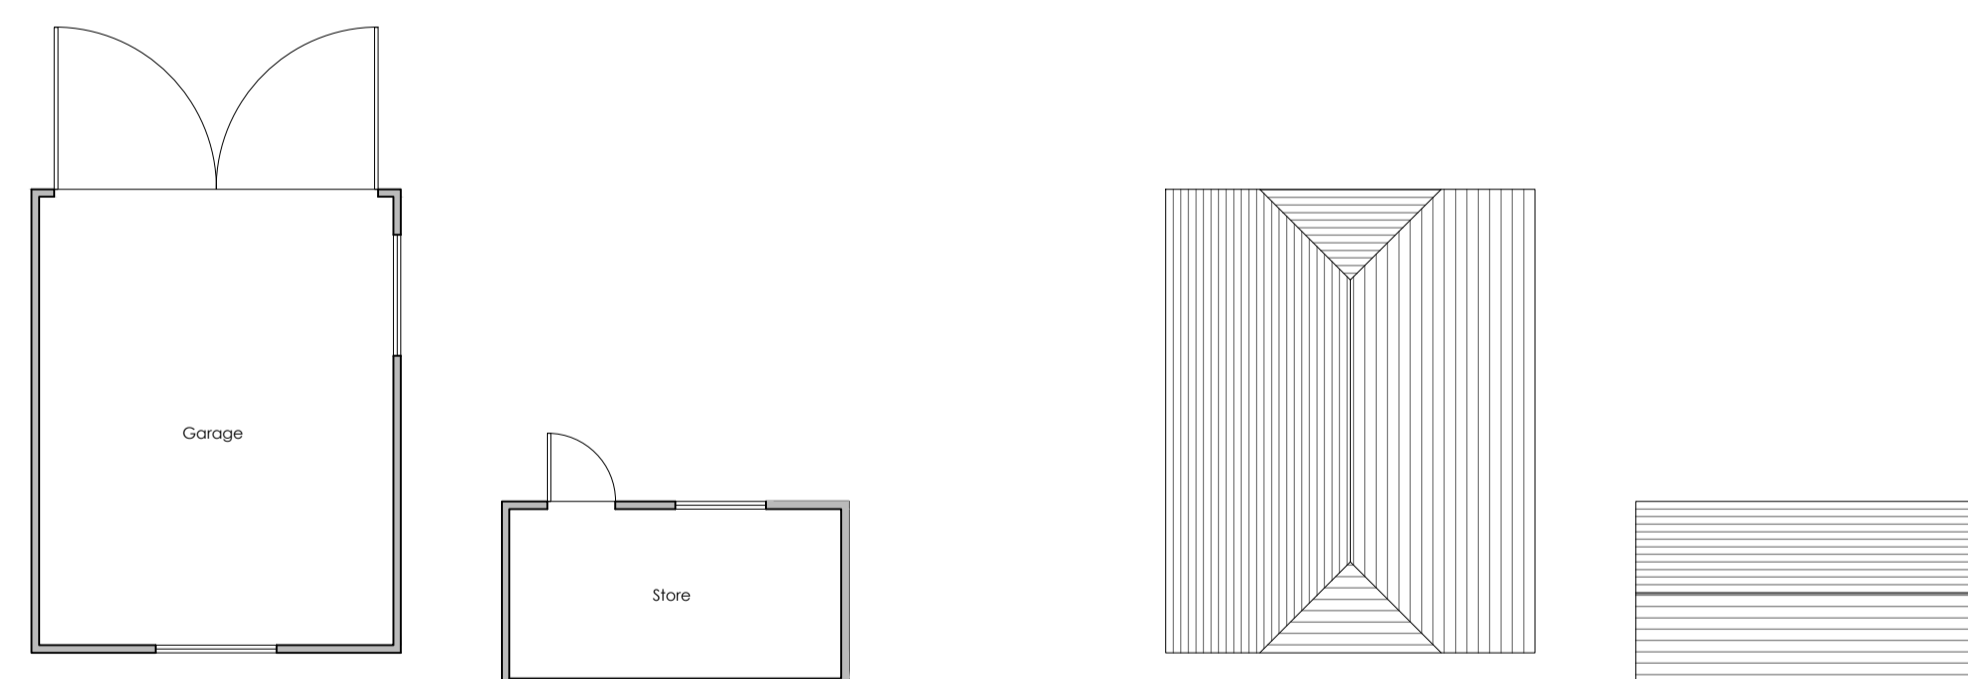

Existing Garage & Store - Scale 1:100

Rev	Date	Comments
-----	------	----------

PLANNING

Client
Mr Christophersen & Ms Riggio

Project
Eastingdown
Aircraft Grange
Canterbury
Kent
CT2 9NN

Title
Garage As Proposed
& Garage & Store as Existing

Project No. **8471** Date June 2023

Drawing No. **8471-PD-004** Revision

Scale 1:100@A1 Drawn DMW
Check PH