

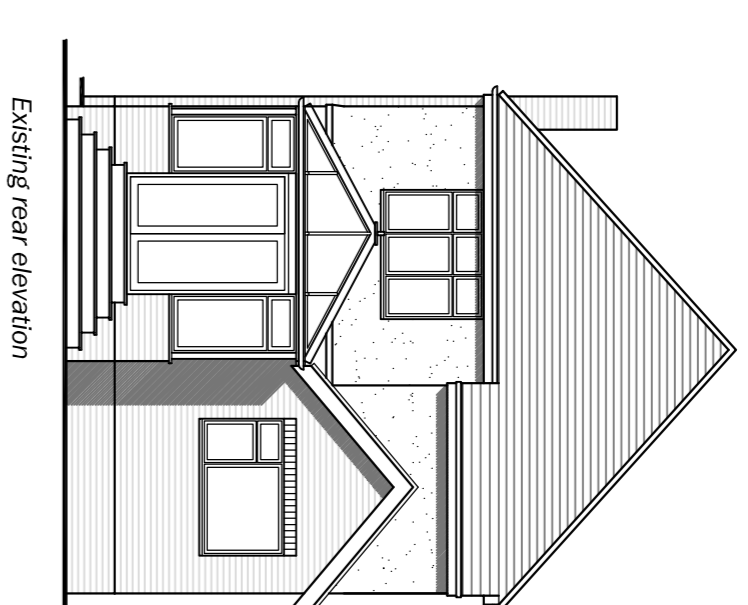
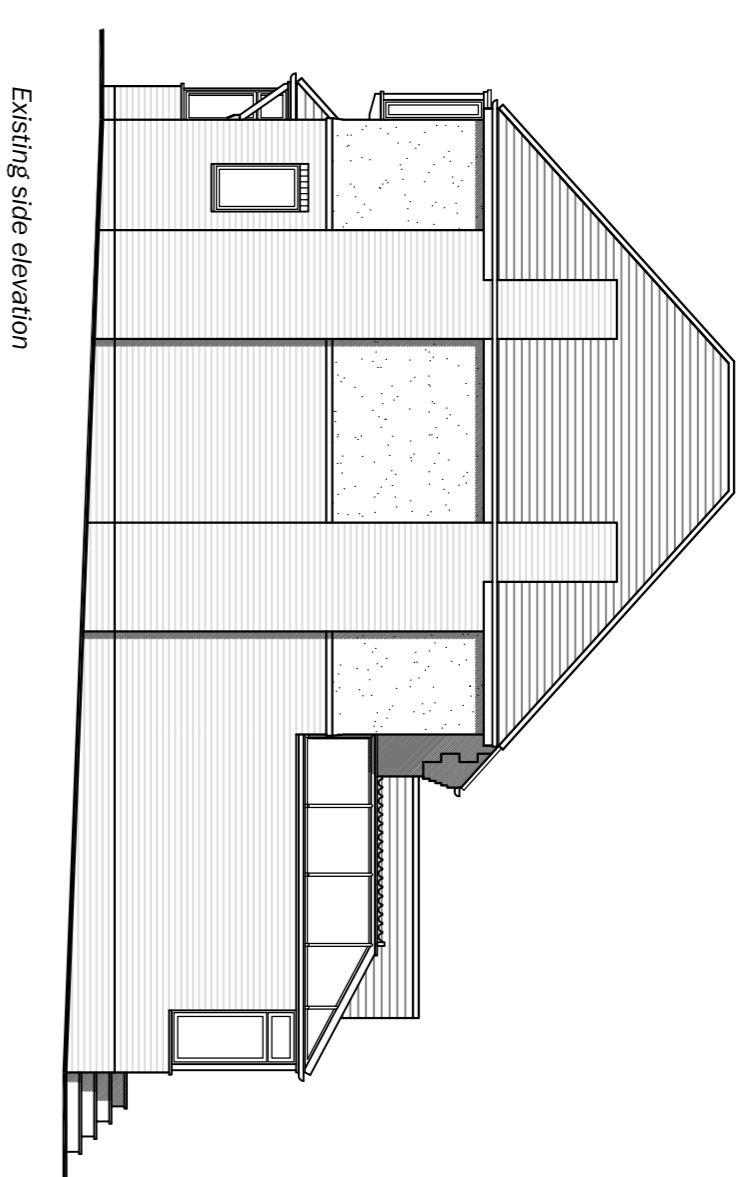
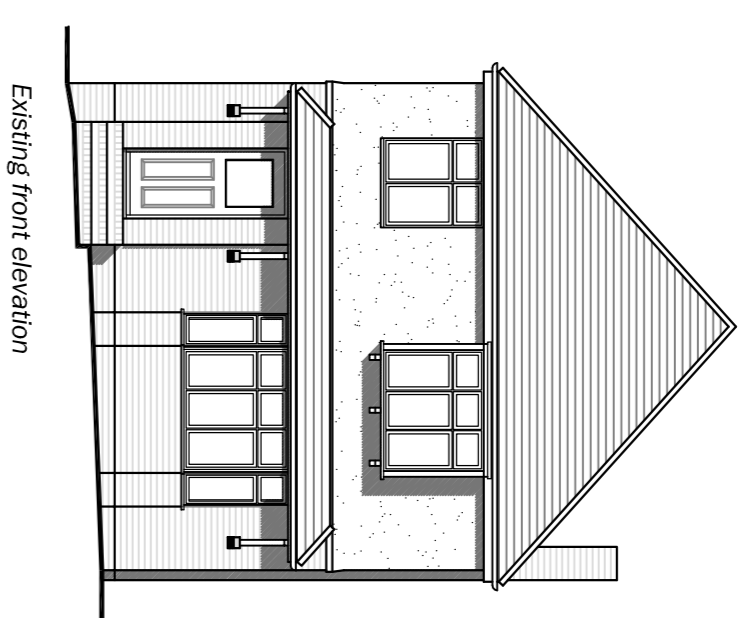
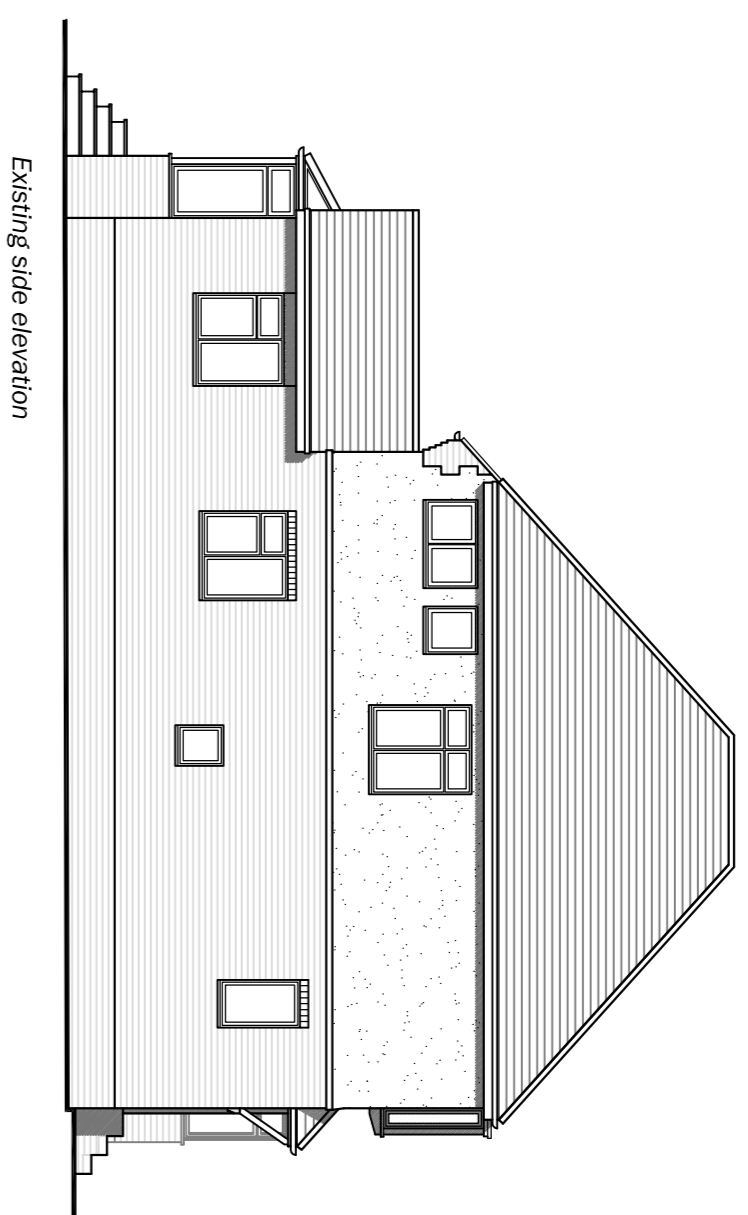



ALL MATERIALS TO MATCH EXISTING UNLESS OTHERWISE NOTED  
 EXTENSION FLOOR LEVELS TO LINE THROUGH WITH THE FLOOR  
 LEVELS IN THE EXISTING PROPERTY UNLESS OTHERWISE NOTED

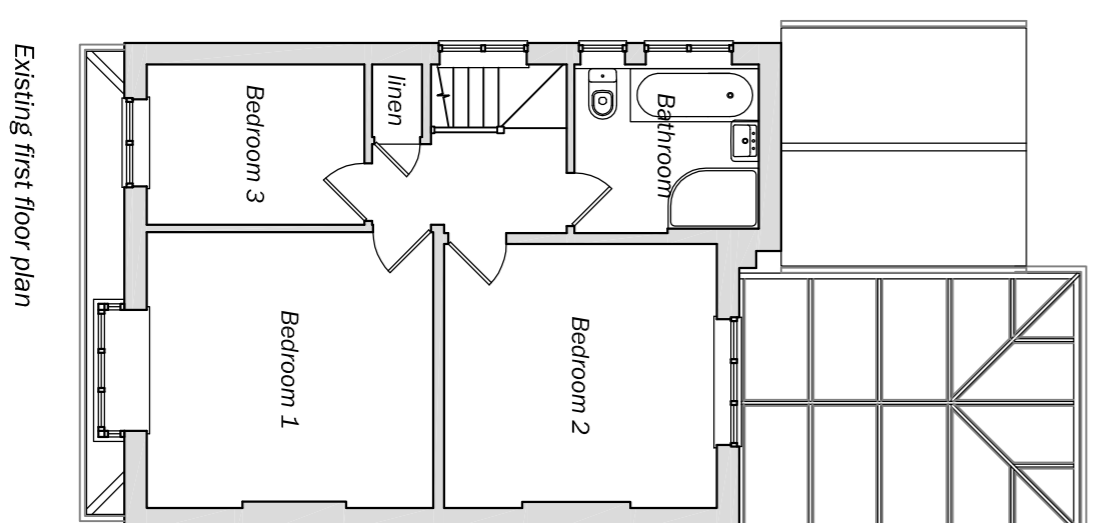

Location plan - scale 1:1250 @ A1

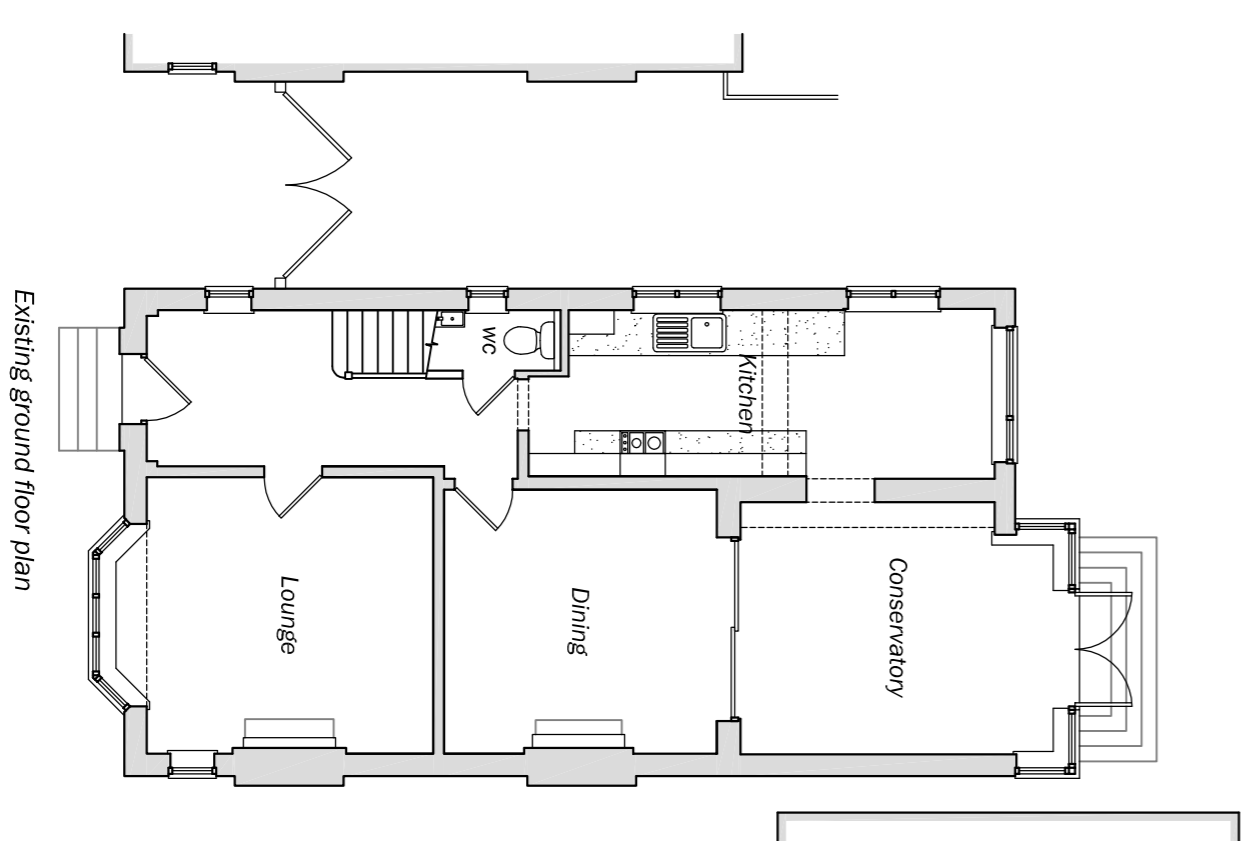

Existing block plan - scale 1:200 @ A1

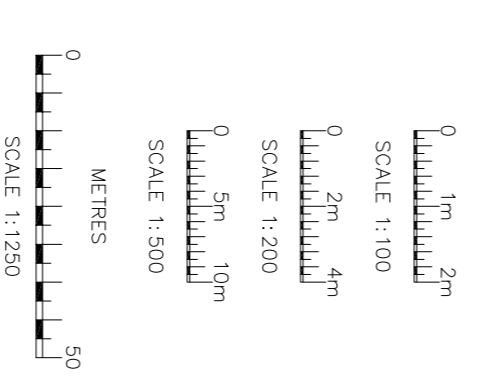

**Mr & Mrs McDaniel**

Site  
 7 Hill Close  
 Horsell  
 Surrey, GU21 4TE

Drawing Title  
 Existing plans and elevations

Date  
 October 2023

Scale  
 1:100 @ A1

Drawn  
 MIB

Checked

Drawing No.  
 3924-P01

**mbdesignservices**  
 architectural consultants

36 Red Avenue, Farnley, GU18 87T  
 Tel: 01252 838 995  
 Registered in England No: 4603010