

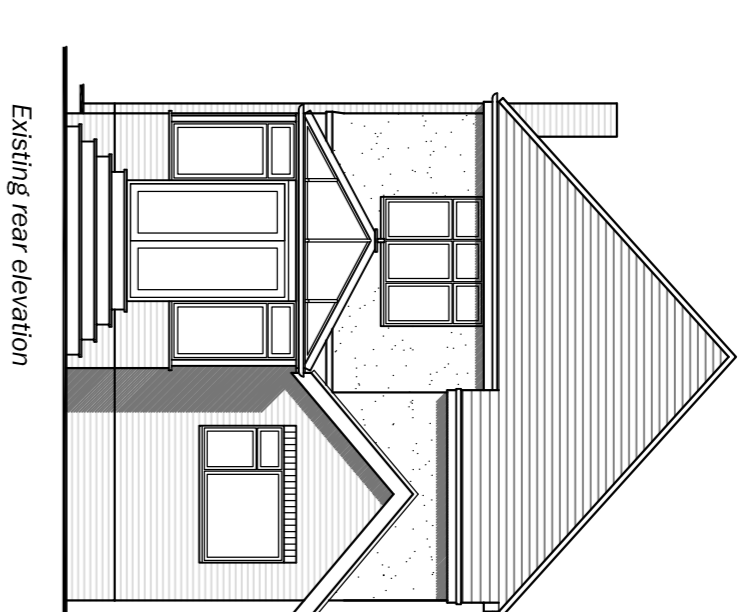
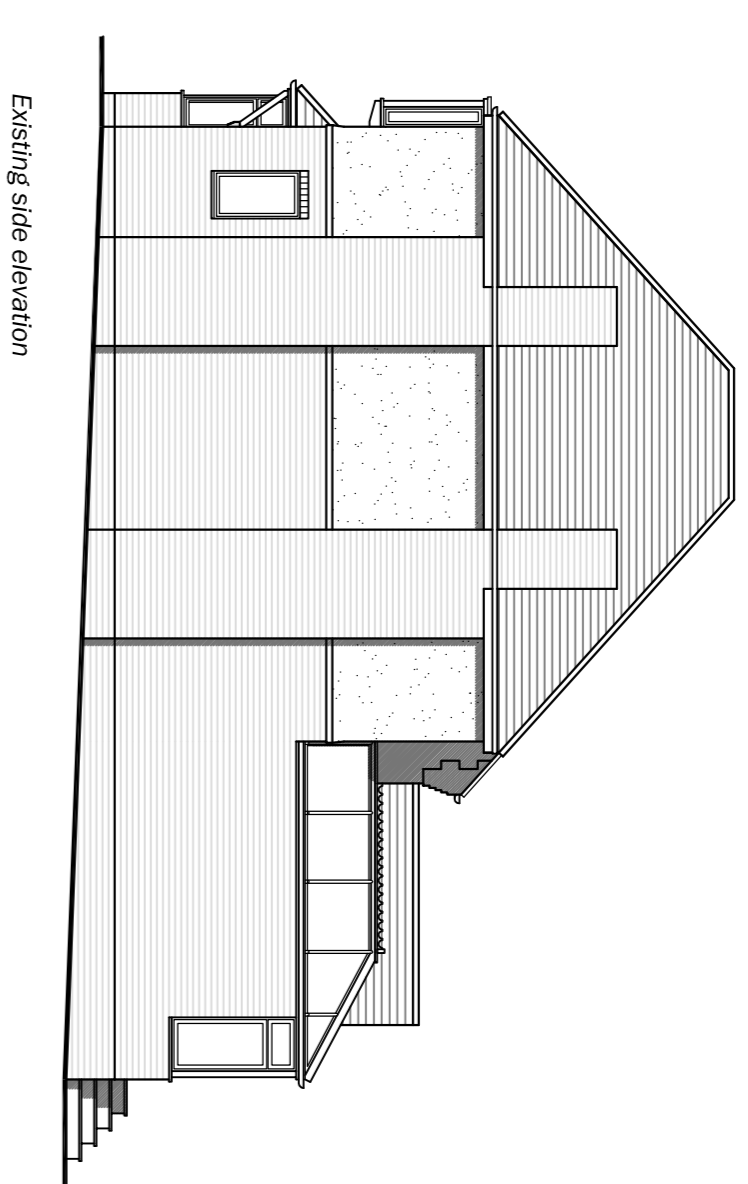
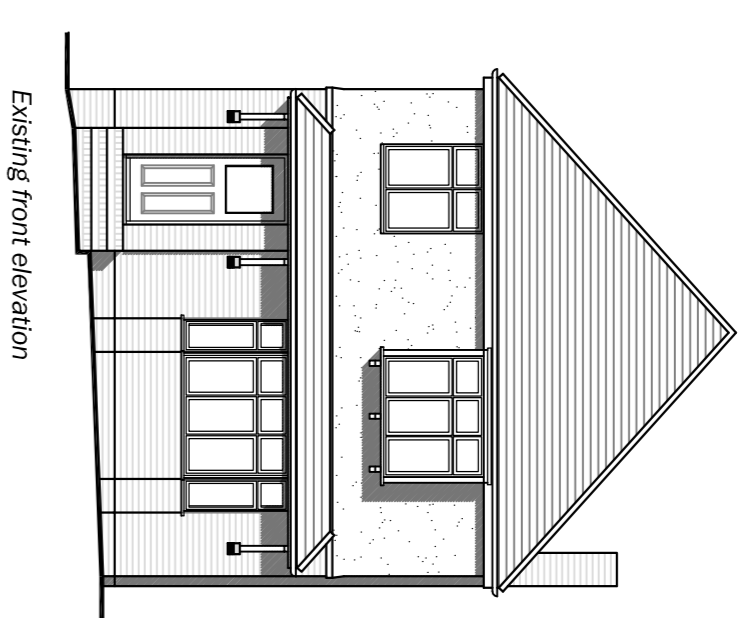
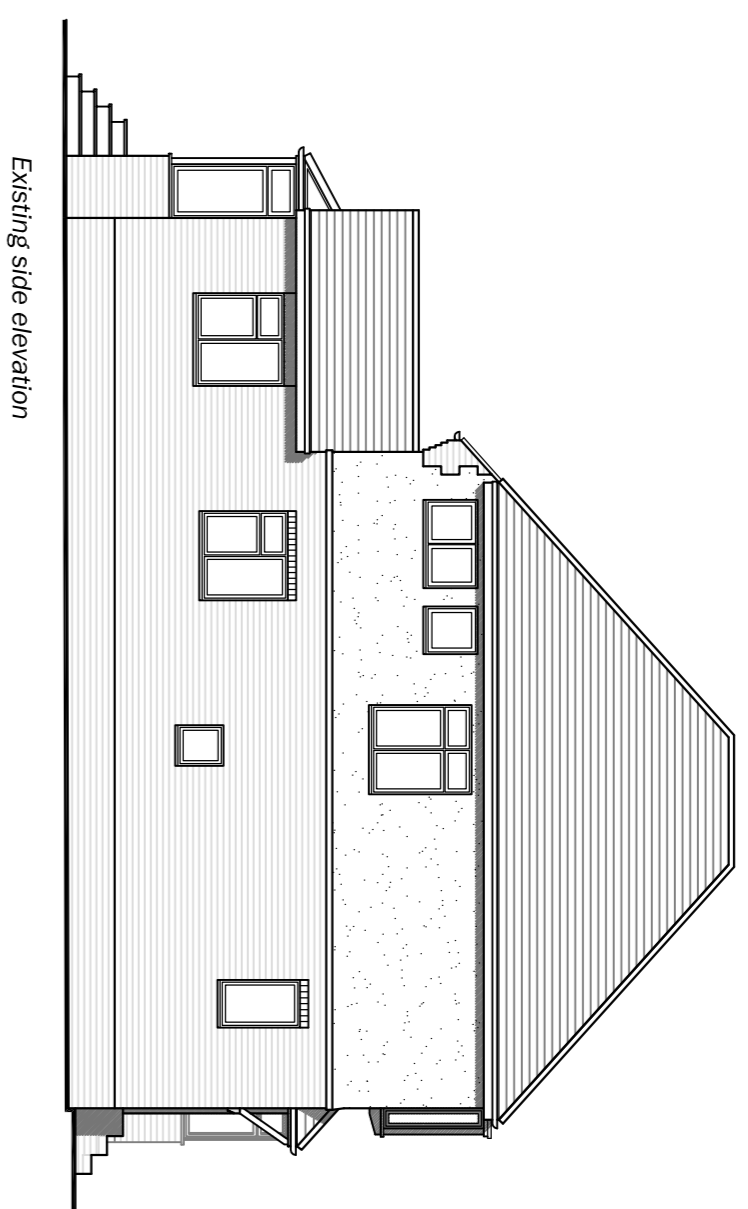



ALL MATERIALS TO MATCH EXISTING UNLESS OTHERWISE NOTED
 EXTENSION FLOOR LEVELS TO LINE THROUGH WITH THE FLOOR
 LEVELS IN THE EXISTING PROPERTY UNLESS OTHERWISE NOTED

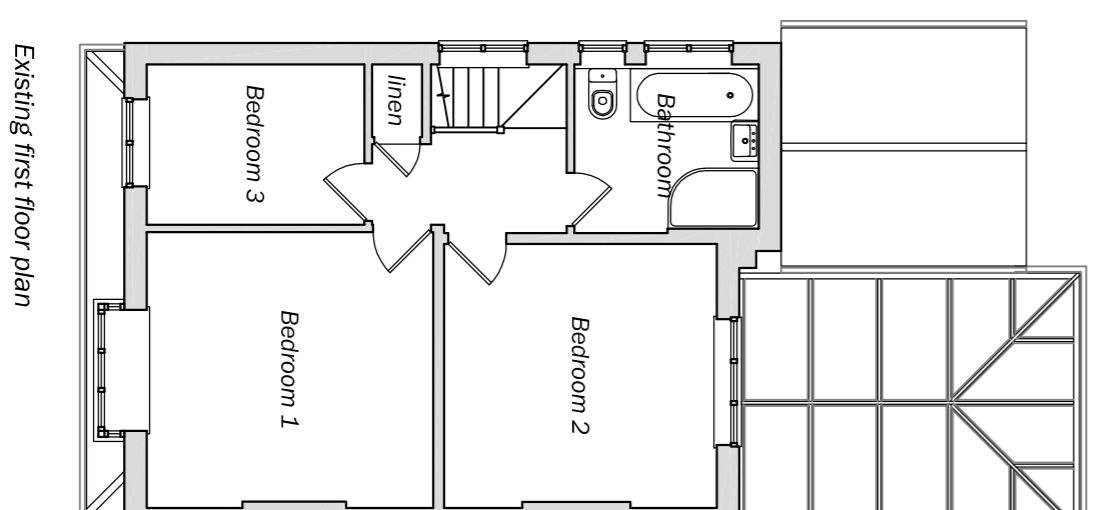

Location plan - scale 1:1250 @ A1

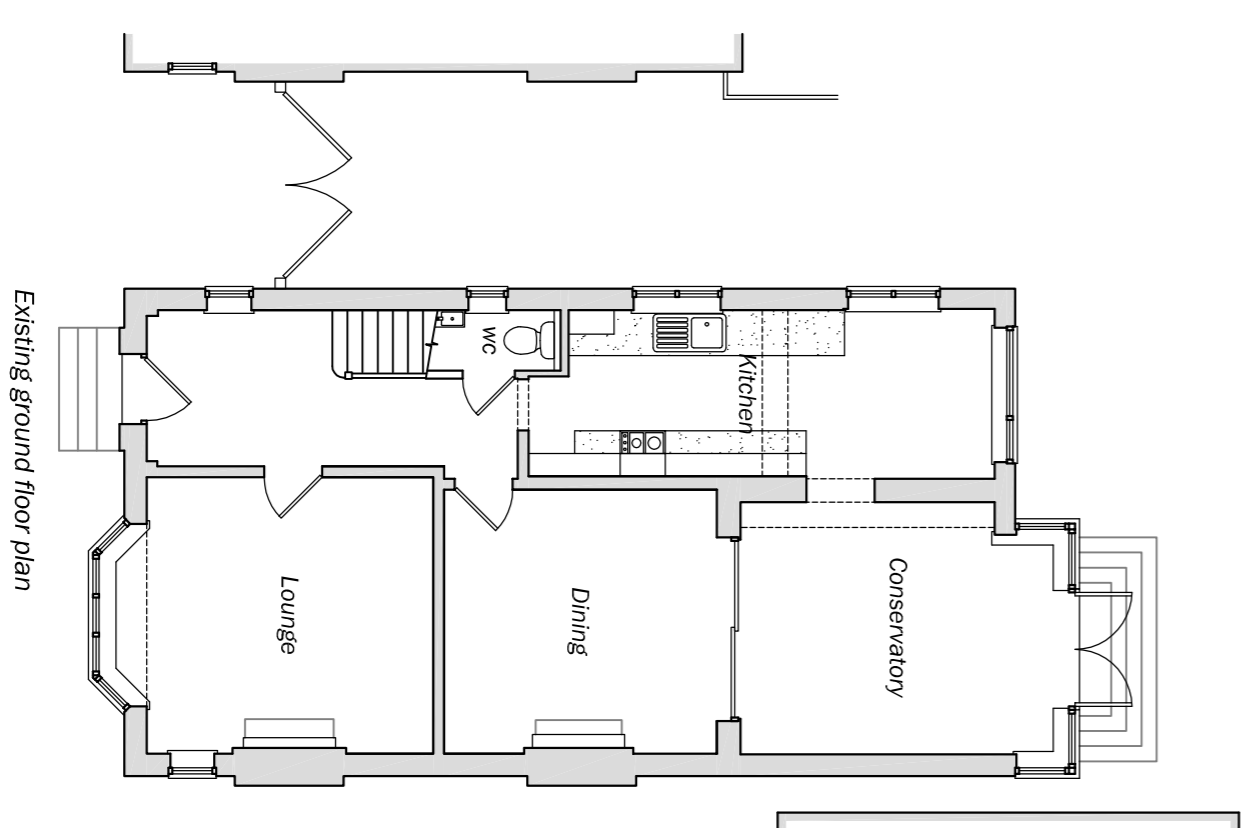

Existing block plan - scale 1:200 @ A1

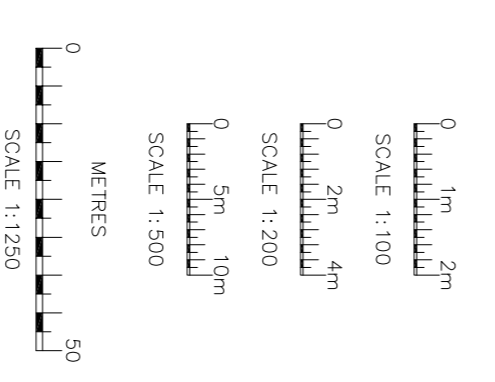

Rev	Date	Details
A	14/11/23	RED LINE ADDED TO LOCATION PLAN

Mr & Mrs McDaniel

Site
 7 Hill Close
 Horsell
 Surrey, GU21 4TE

Drawing Title
 Existing plans and elevations

Date October 2023 **Scale** 1:100 @ A1

Drawn MIB **Checked**

Drawing No. 3924-PT1a

mbdesignservices
 architectural consultants

36 Red Avenue, Farnley, GU18 8JT
 Tel: 01252 838 995
 Registered in England No: 4603010