
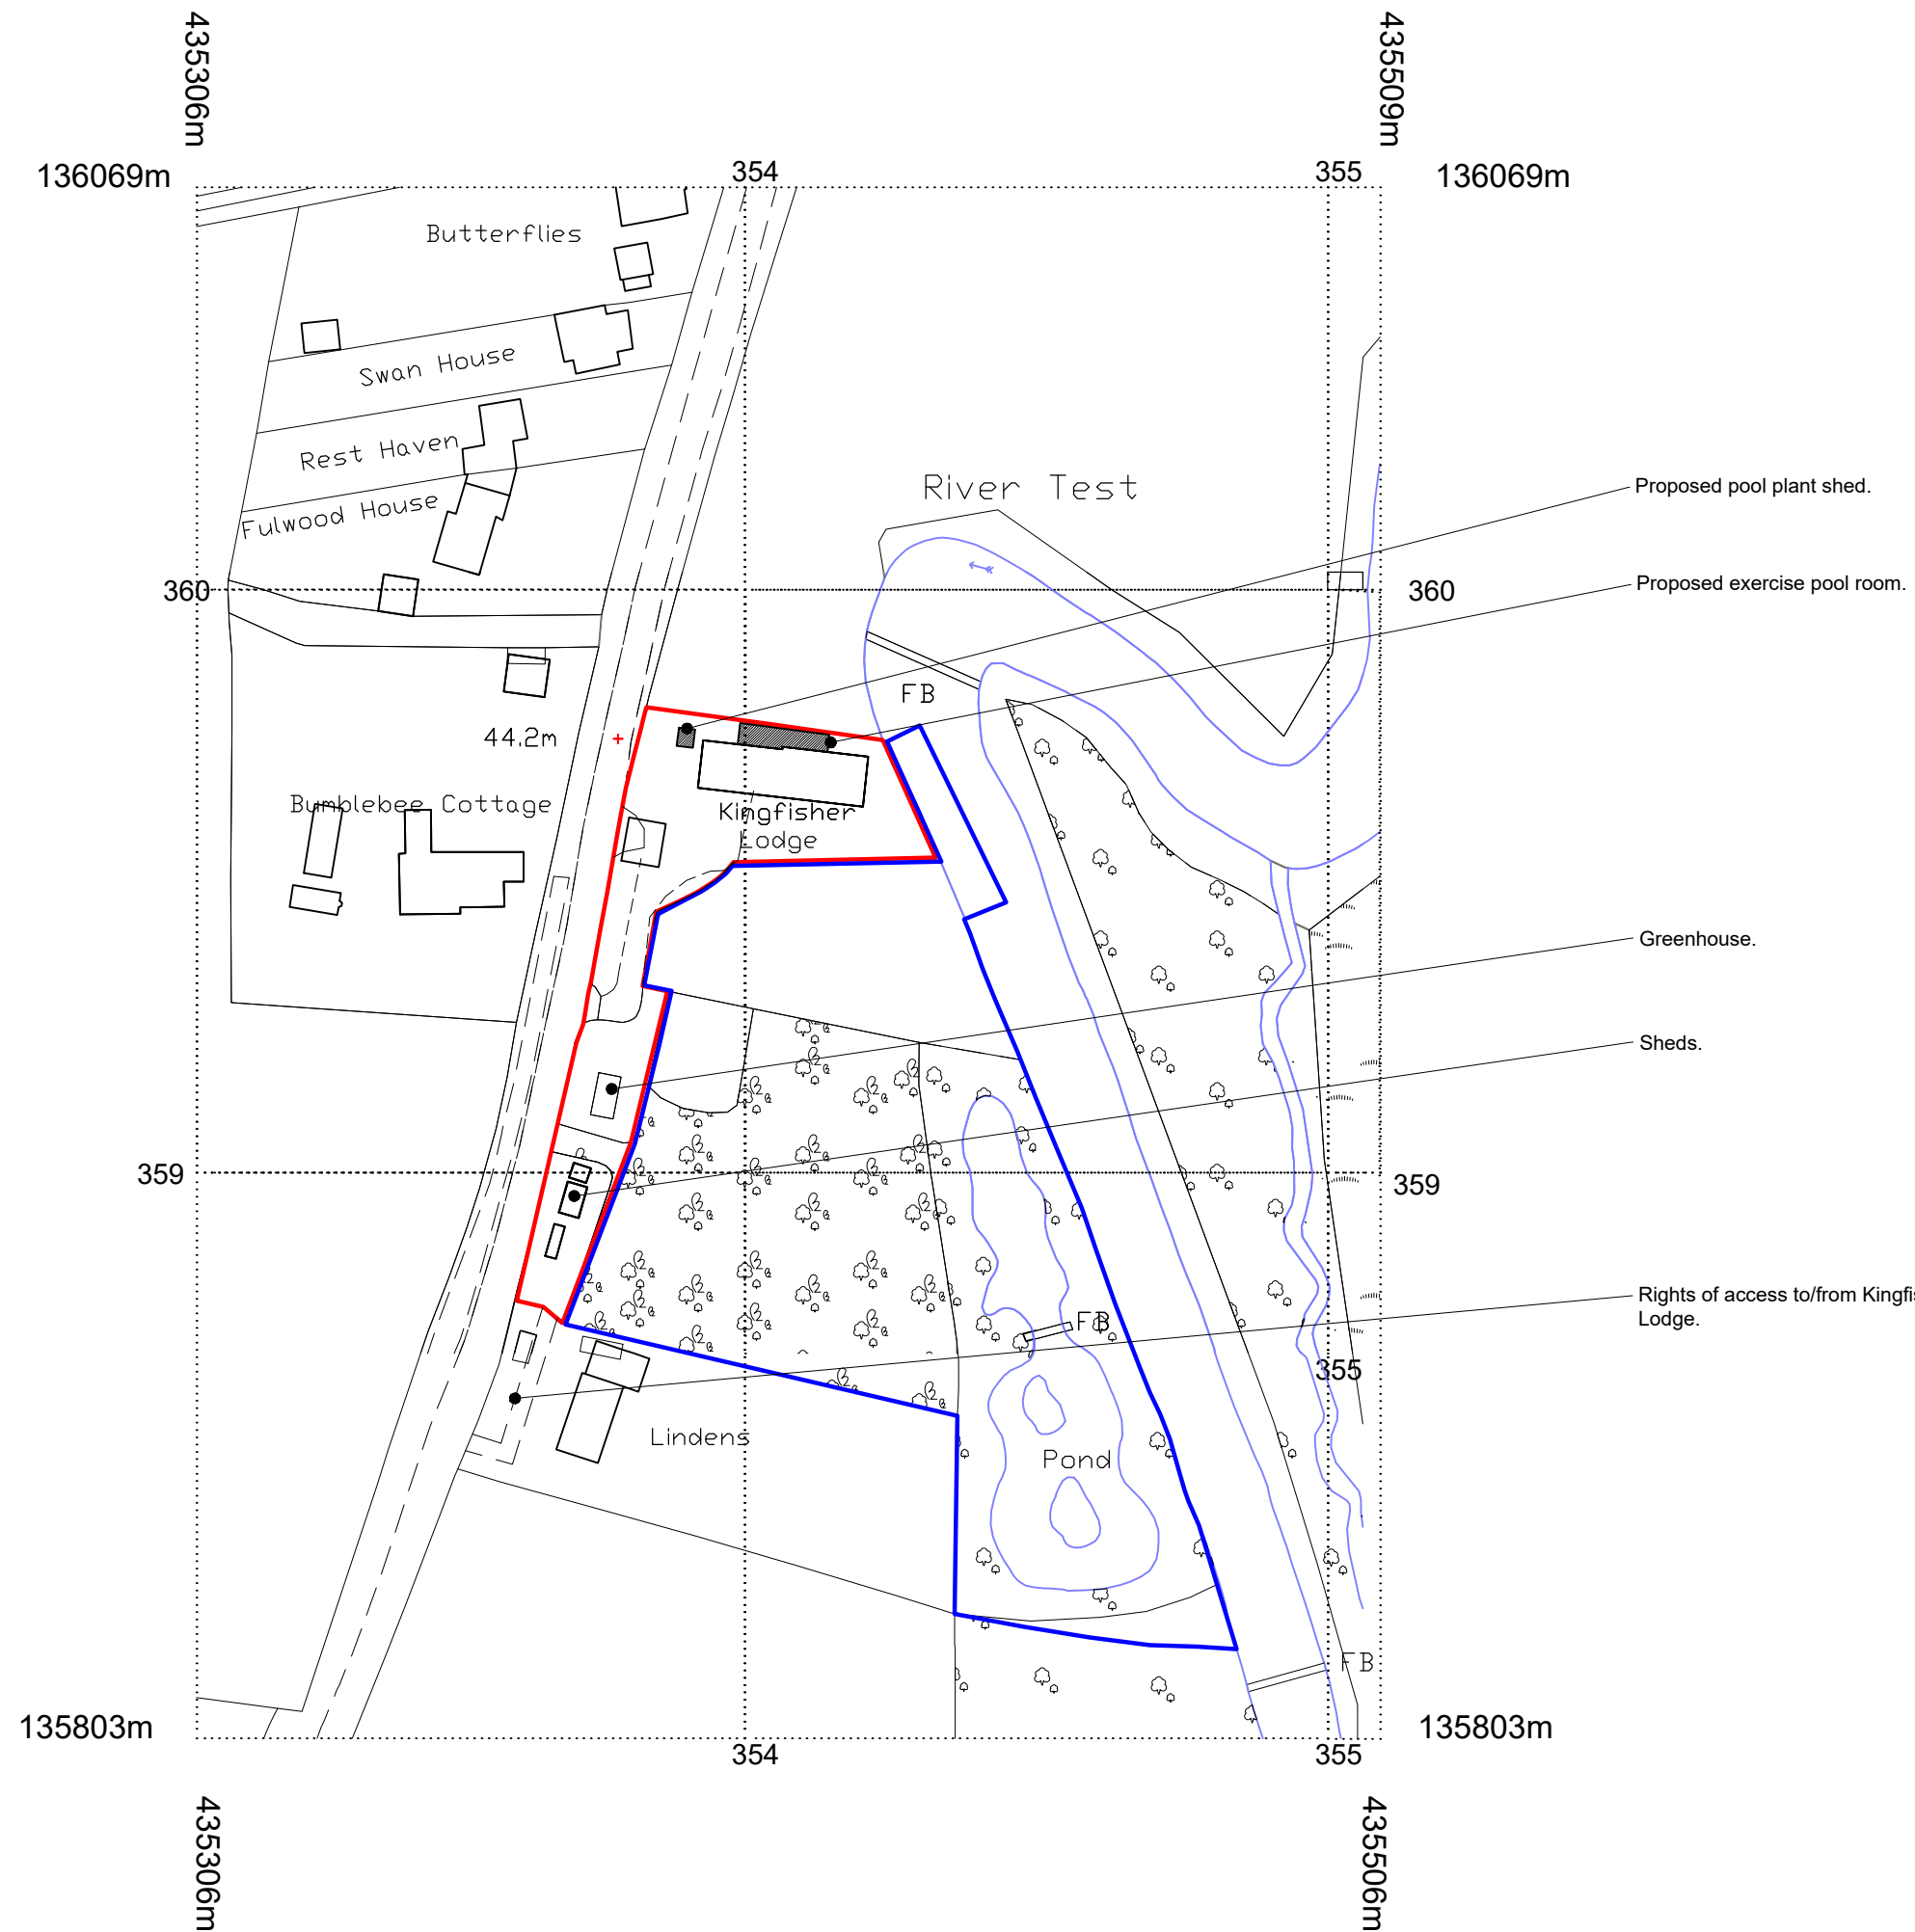


NOTES:
 This drawing is copyright of the Architects and must not be used without their permission.
 All dimensions to be checked on site.
 Discrepancies and omissions to be reported immediately to the Architect.

Relph Ross Partnership.
 O.S. Licence Number 100000004.

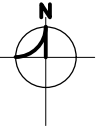

KEY 1

- 0.21 Hectares application area.
- 0.81 Other land owned by applicant.

- Proposed pool plant shed.
- Proposed exercise pool room.
- Greenhouse.
- Sheds.
- Rights of access to/from Kingfisher Lodge.

Location Plan

1:625 @A1 - 1:1250 @ A3

G	Drawing Amended.	10.11.23.
F	Drawing Amended.	18.07.23.
E	Gates Added.	15.05.23.
D	Planning Application.	21.04.23.
C	Boundary Line Amended.	02.02.23.
B	Boundary Line Amended.	27.01.23.
A	Red/Blue Lines Added.	19.01.23.
Rev	Revision	Date

relphross
 partnership
 architects

The Relph Ross Partnership Ltd.
 35a Brown Street, Salisbury,
 Wiltshire, SP1 2AS
 Email: enquiries@relphross.co.uk
 Tel: 01722 410141 Fax: 01722 339846

Title: **Location Plan**

Project: **Kingfisher Lodge, Longstock, Stockbridge, Hampshire, SO20 6DW**

Client: Mr Martin Cummings

Drawing Scale: 1:625 @A1 - 1:1250 @ A3

Drawing Date: November 2022

Drawn By: TS-B Checked By: JR

Drawing Number: **22/3436/LOC1G**