





South West Elevation 1:100




South East Elevation 1:100

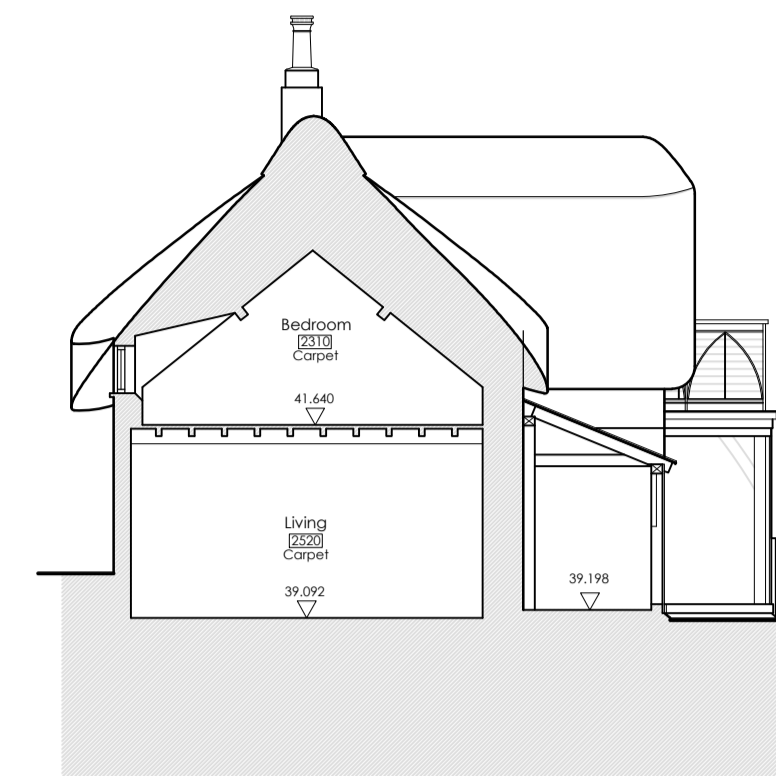

Section A - A 1:100

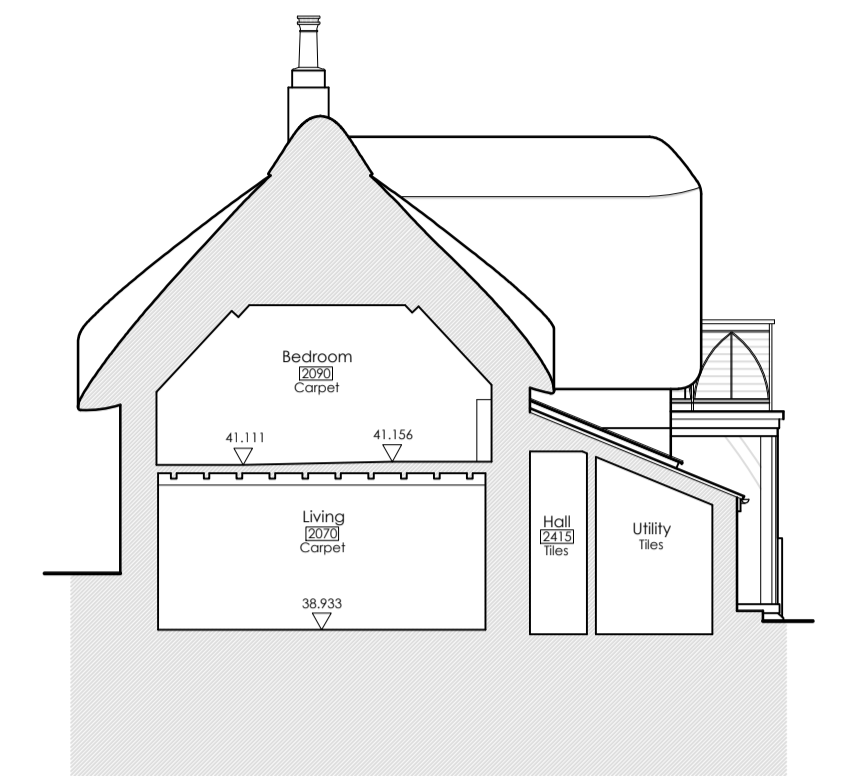


Section B - B 1:100

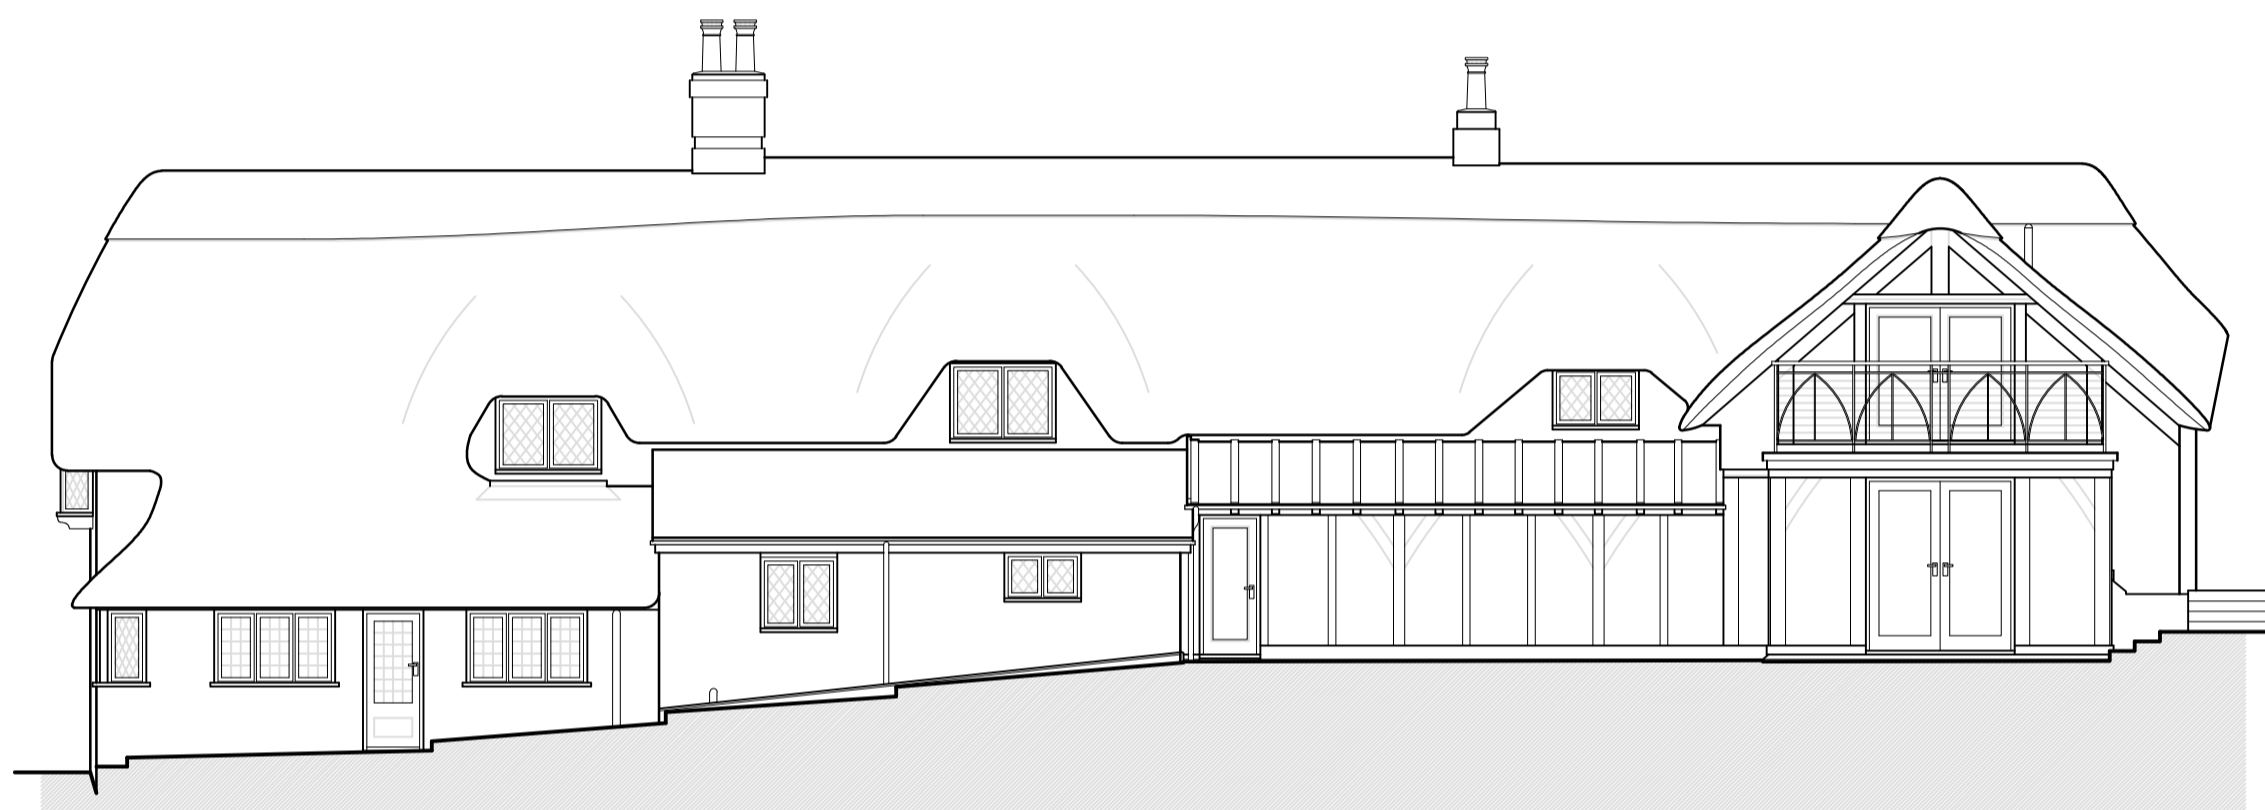


North East Elevation 1:100




North West Elevation 1:100

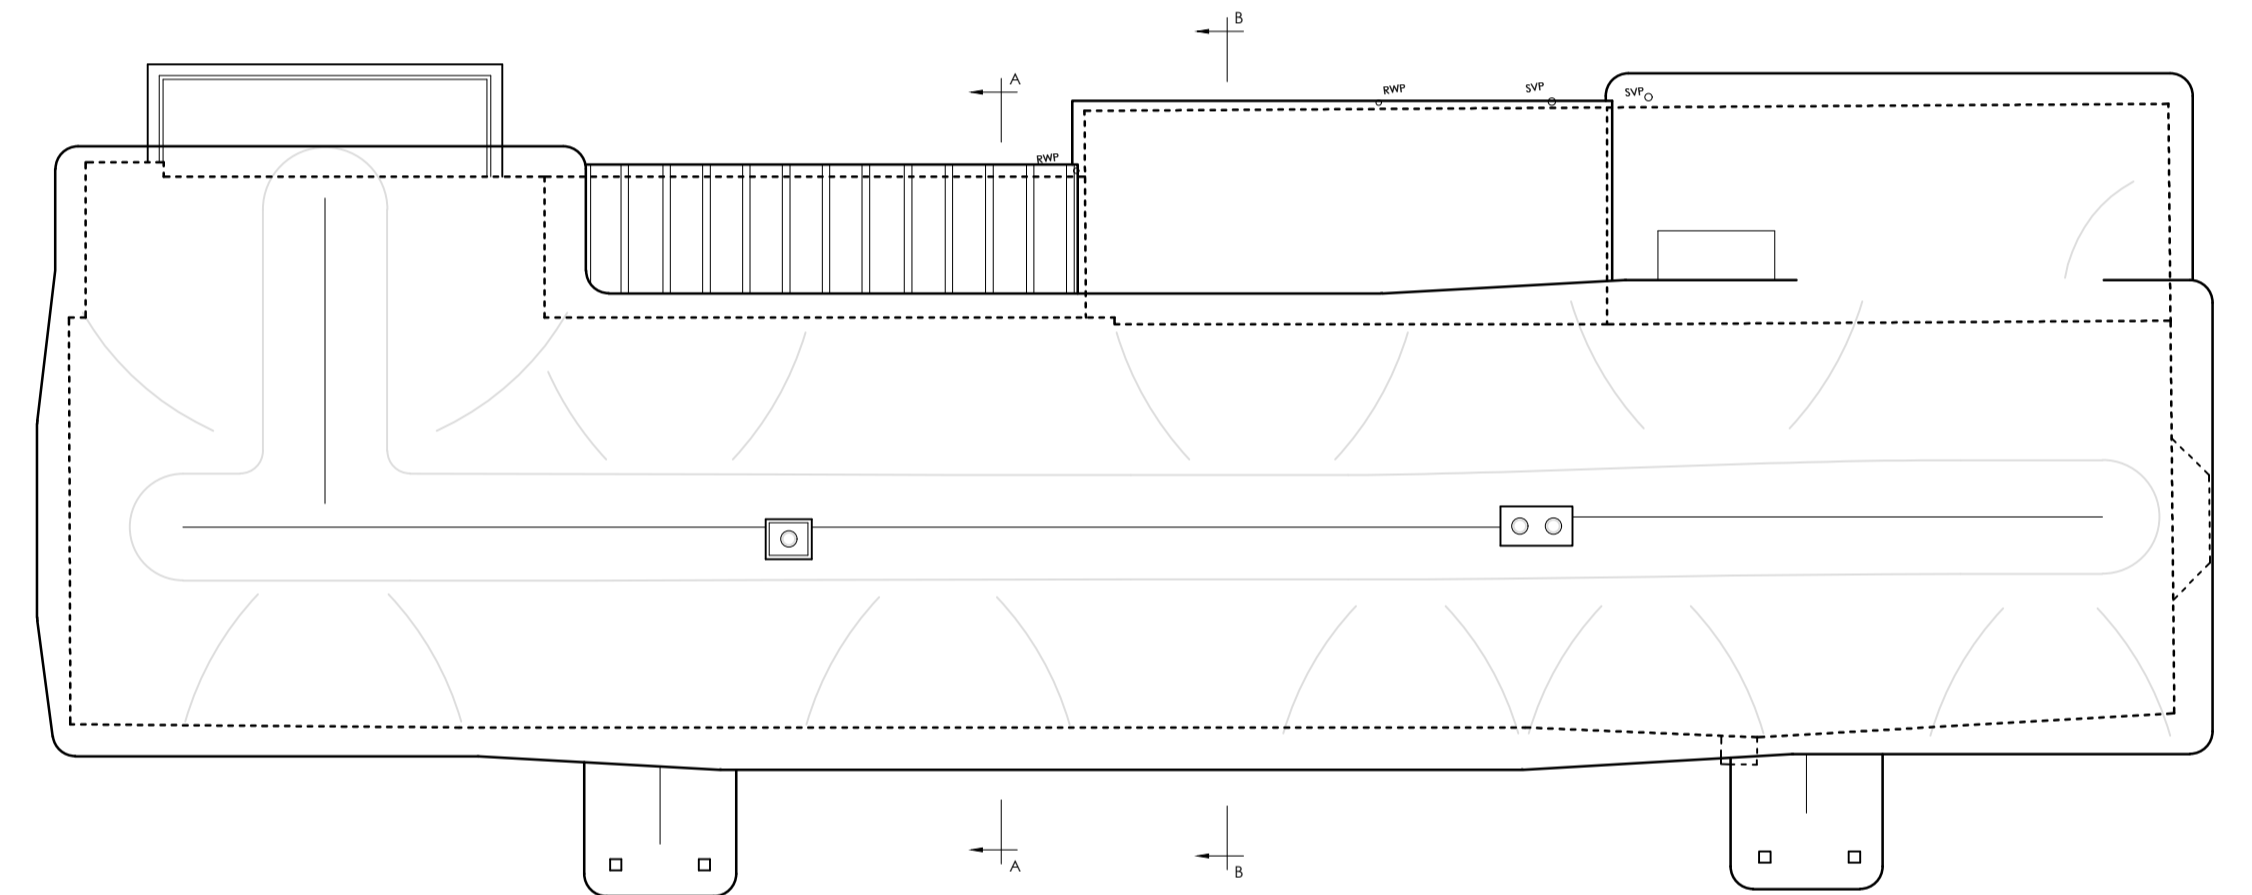



Roof Plan 1:100

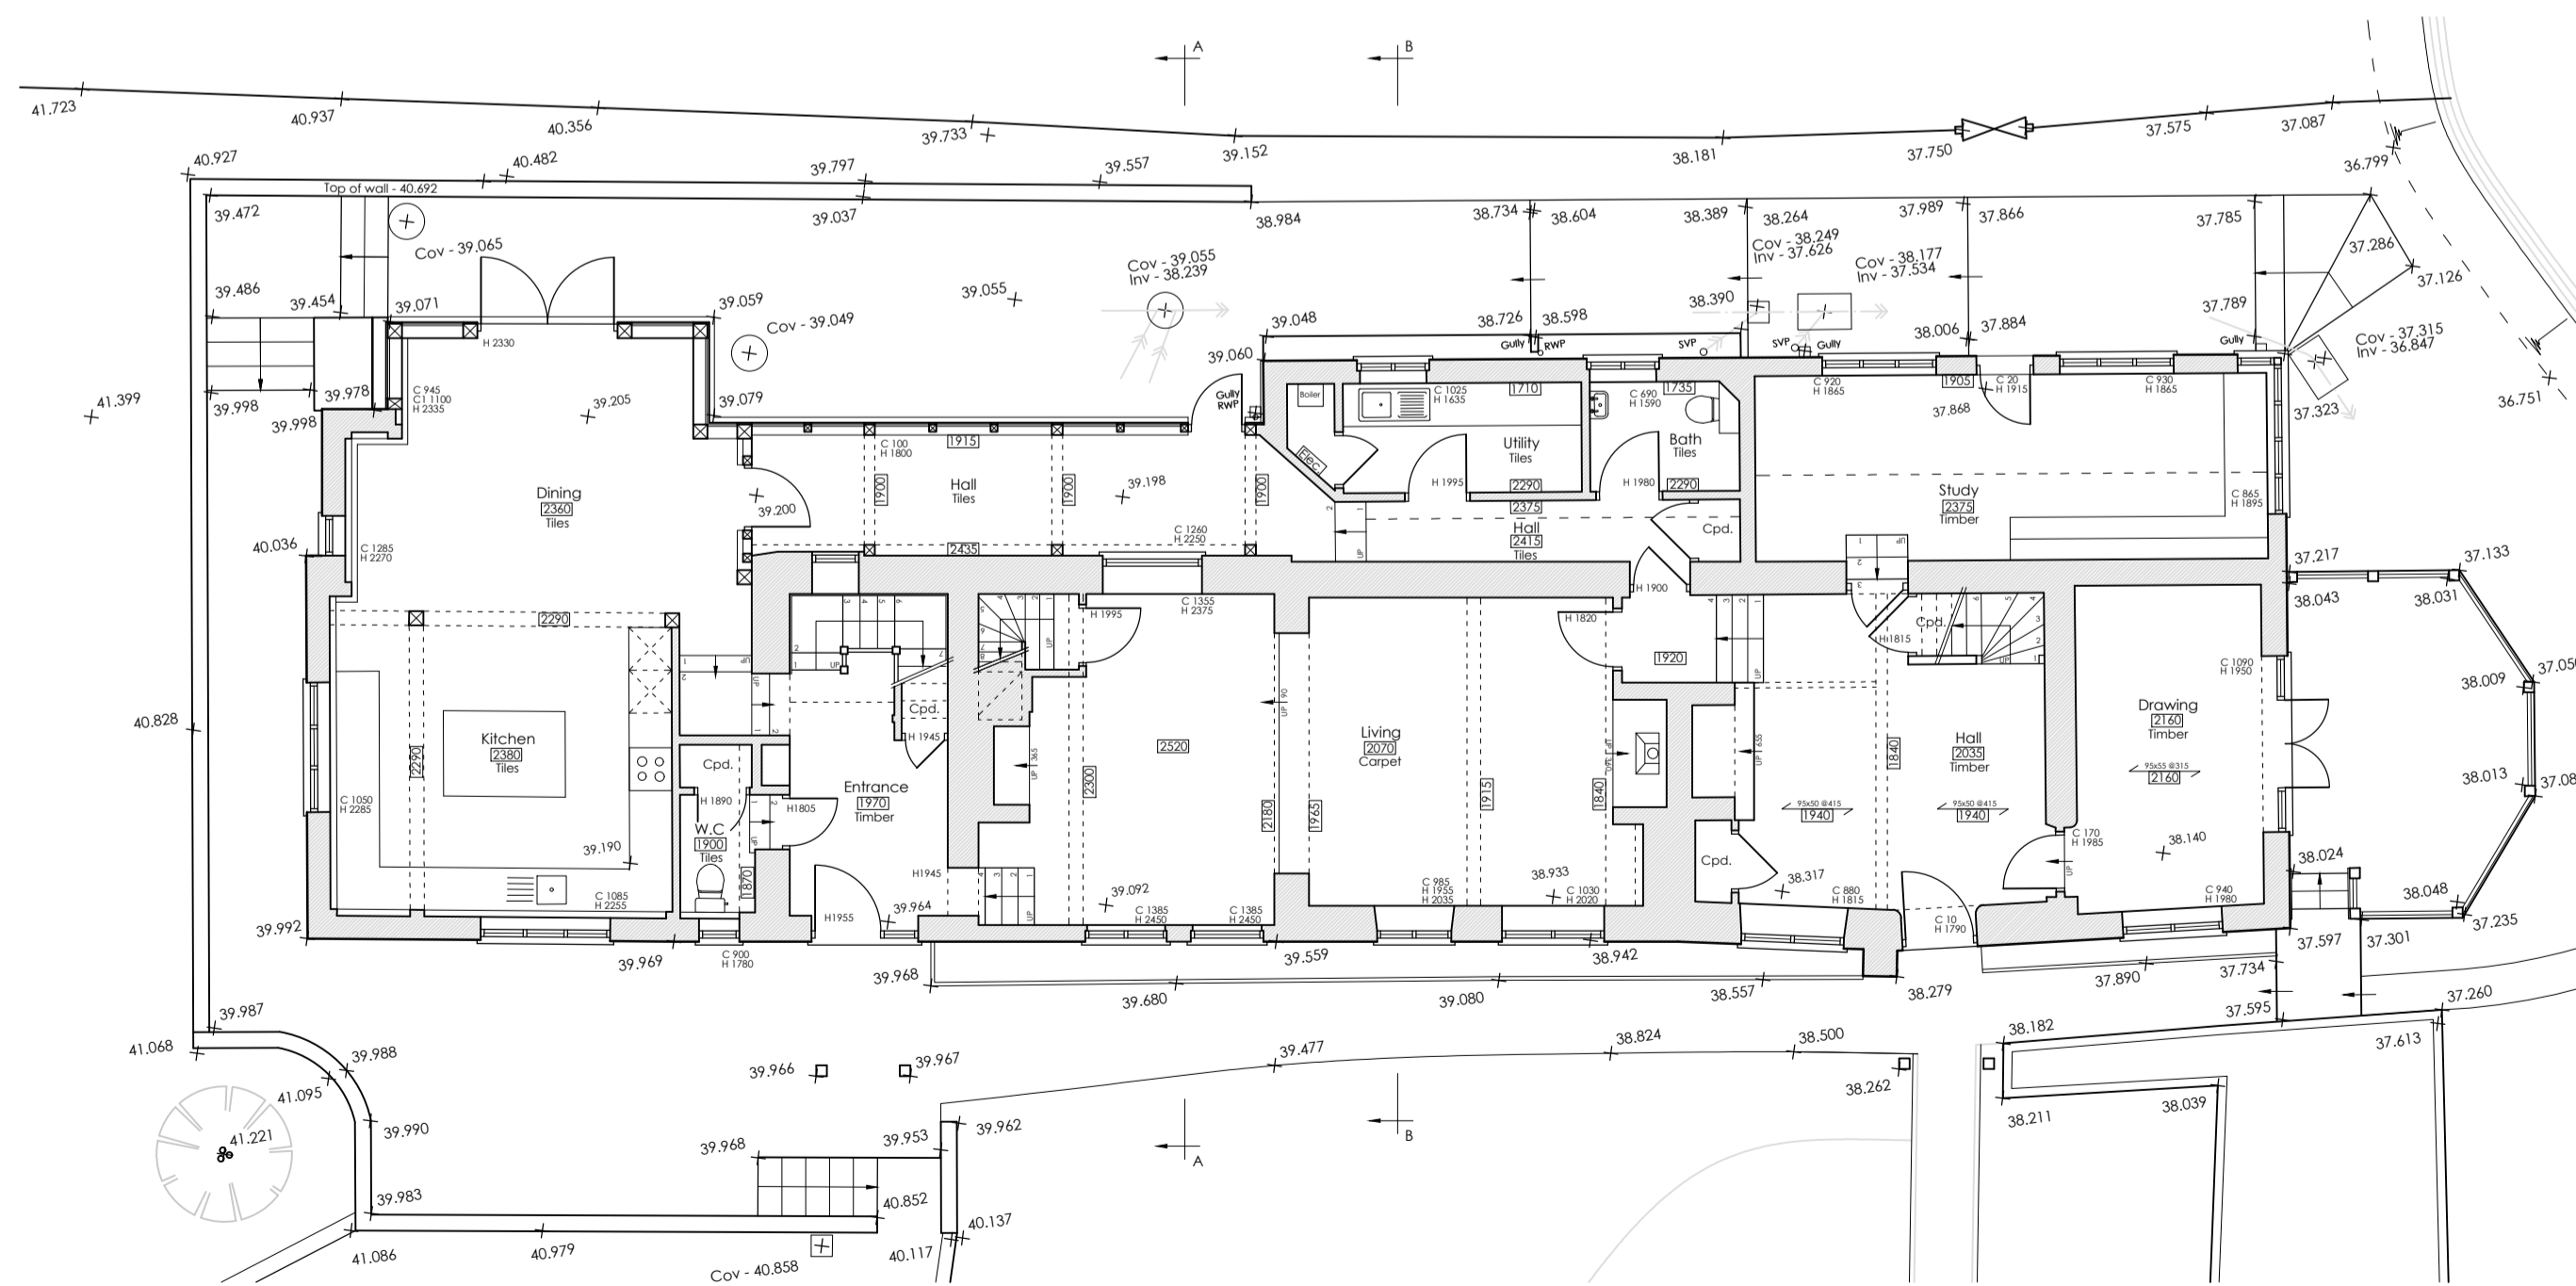

Ground Floor Plan 1:100

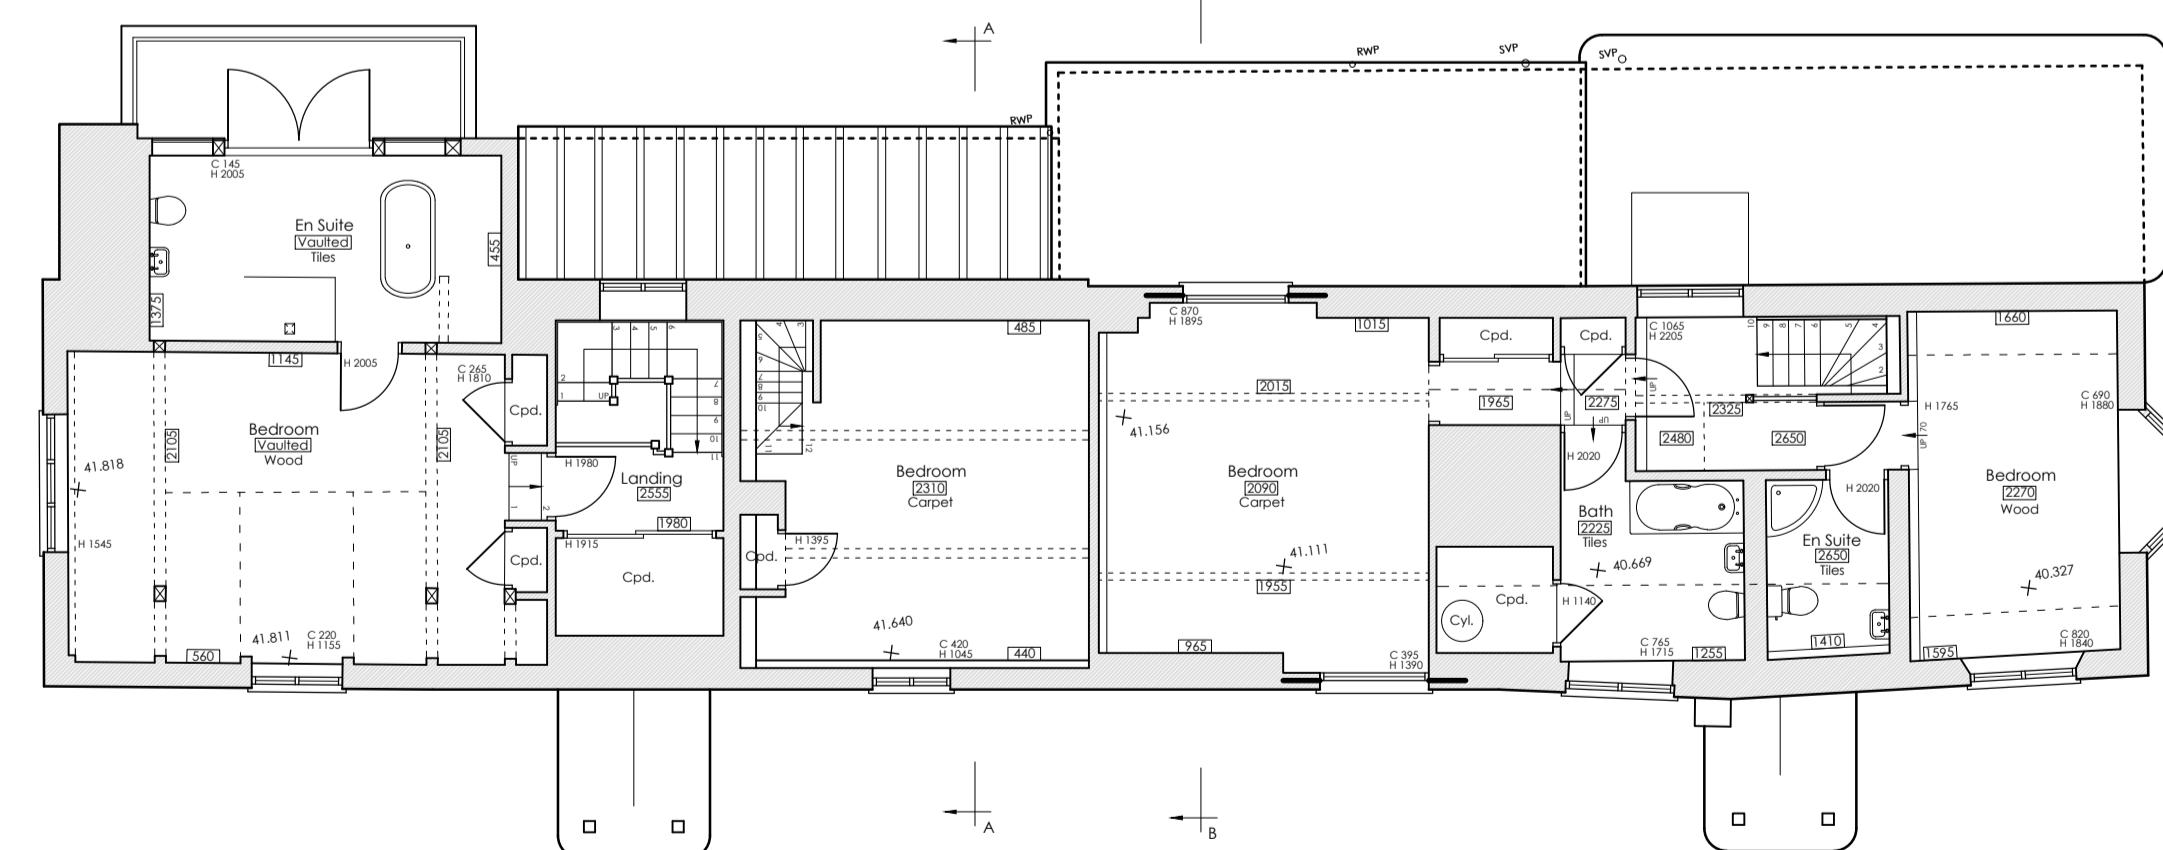

First Floor Plan 1:100

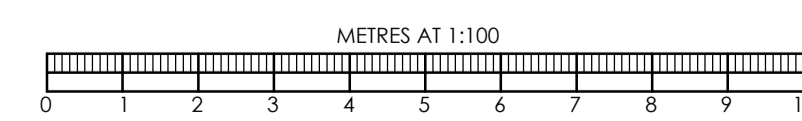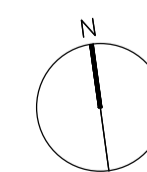

PROJECT: Kingfisher Lodge, Longstock, Hants, SO20 6DW. JOB No: 22071 DATE: 01.01.2023
 DRAWING: Existing Plans, Elevations and Sections. DRWG No: 02 SCALE: A1 @ 1:100
 THIS DRAWING AND ALL ASSOCIATED INFORMATION IS PROTECTED BY COPYRIGHT



R & S CONSULTANTS LTD
 SURVEYORS AND ARCHITECTURAL TECHNOLOGISTS
 THE OLD COACH HOUSE, BARTON HILL, SHAFESBURY, DORSET, SP7 8DQ.
 RICHARD 07887763526 BEN 07792224875