



Notes:

1. All dimensions to be confirmed on site prior to installation.
2. All dimensions are indicative only and in mm unless otherwise specified.

Project: Earthcott
Location: BS35 3TD, Earthcott Green Farm, Alveston, Bristol UK
 51.562050°, -2.497209°

Title: Pedestrian On/Off Ramp
 Across the Access Track Details

Drawn: Detra Solar / RG **Checked:** BS
Scale: 1:50@A4 **Date:** 04/08/23
Drawing No: IMM1003-233 **Rev:** 0

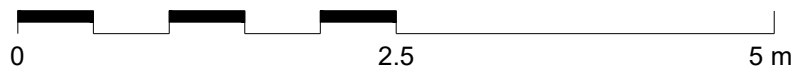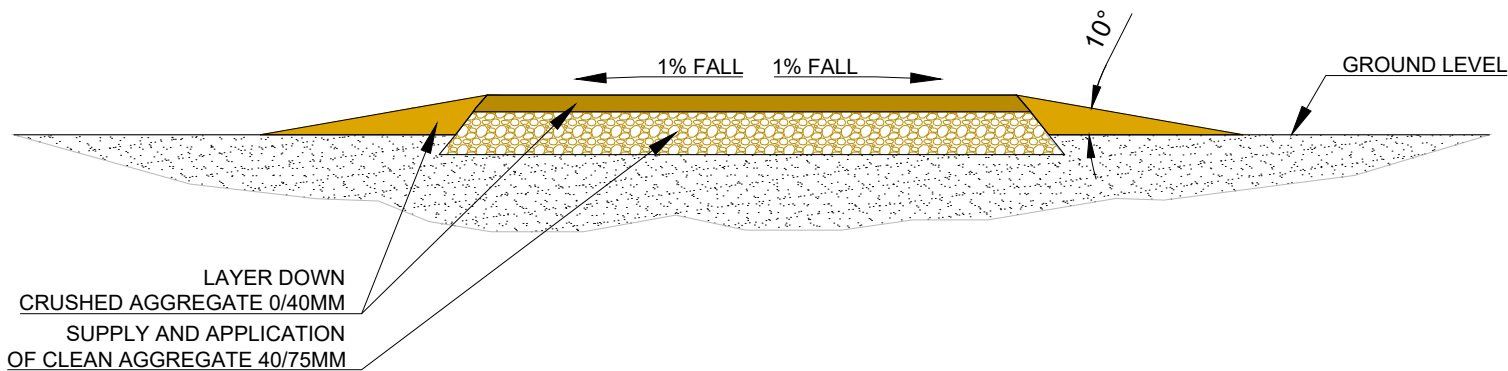

immersa
 Immersa
 Suite 4F, Drake House,
 Long Street, Dursley,
 GL11 4HH
 www.immersa.co.uk

detra
 SOLAR
 Detra Solar
 Lvovo str. 25-104,
 LT-09320 Vilnius
 www.detrasolar.com