

A3

Original Sheet Size

Responsibility is not accepted for errors made by others in scaling from this drawing. Contractors must check all dimensions on site. Discrepancies must be reported immediately to the architect before proceeding. This drawing is copyright ©2023 Nash Partnership. All rights reserved.


Reference Scale





Rev.	Date	Notes	Initials
P1	22.02.2023	Issued for comment	RB
P2	24.02.2023	Issued for review and comment	RB
P3	10.03.2023	Draft planning issue for review	RB
P4	22.03.2023	Red and Blue Boundary Lines Amended	RB
P5	23.03.2023	Planning Issue	RB
P6	27.03.2023	Planning Issue	CK
P7	03.05.2023	Planning Issue	CK

KEY

- Site
- Land ownership

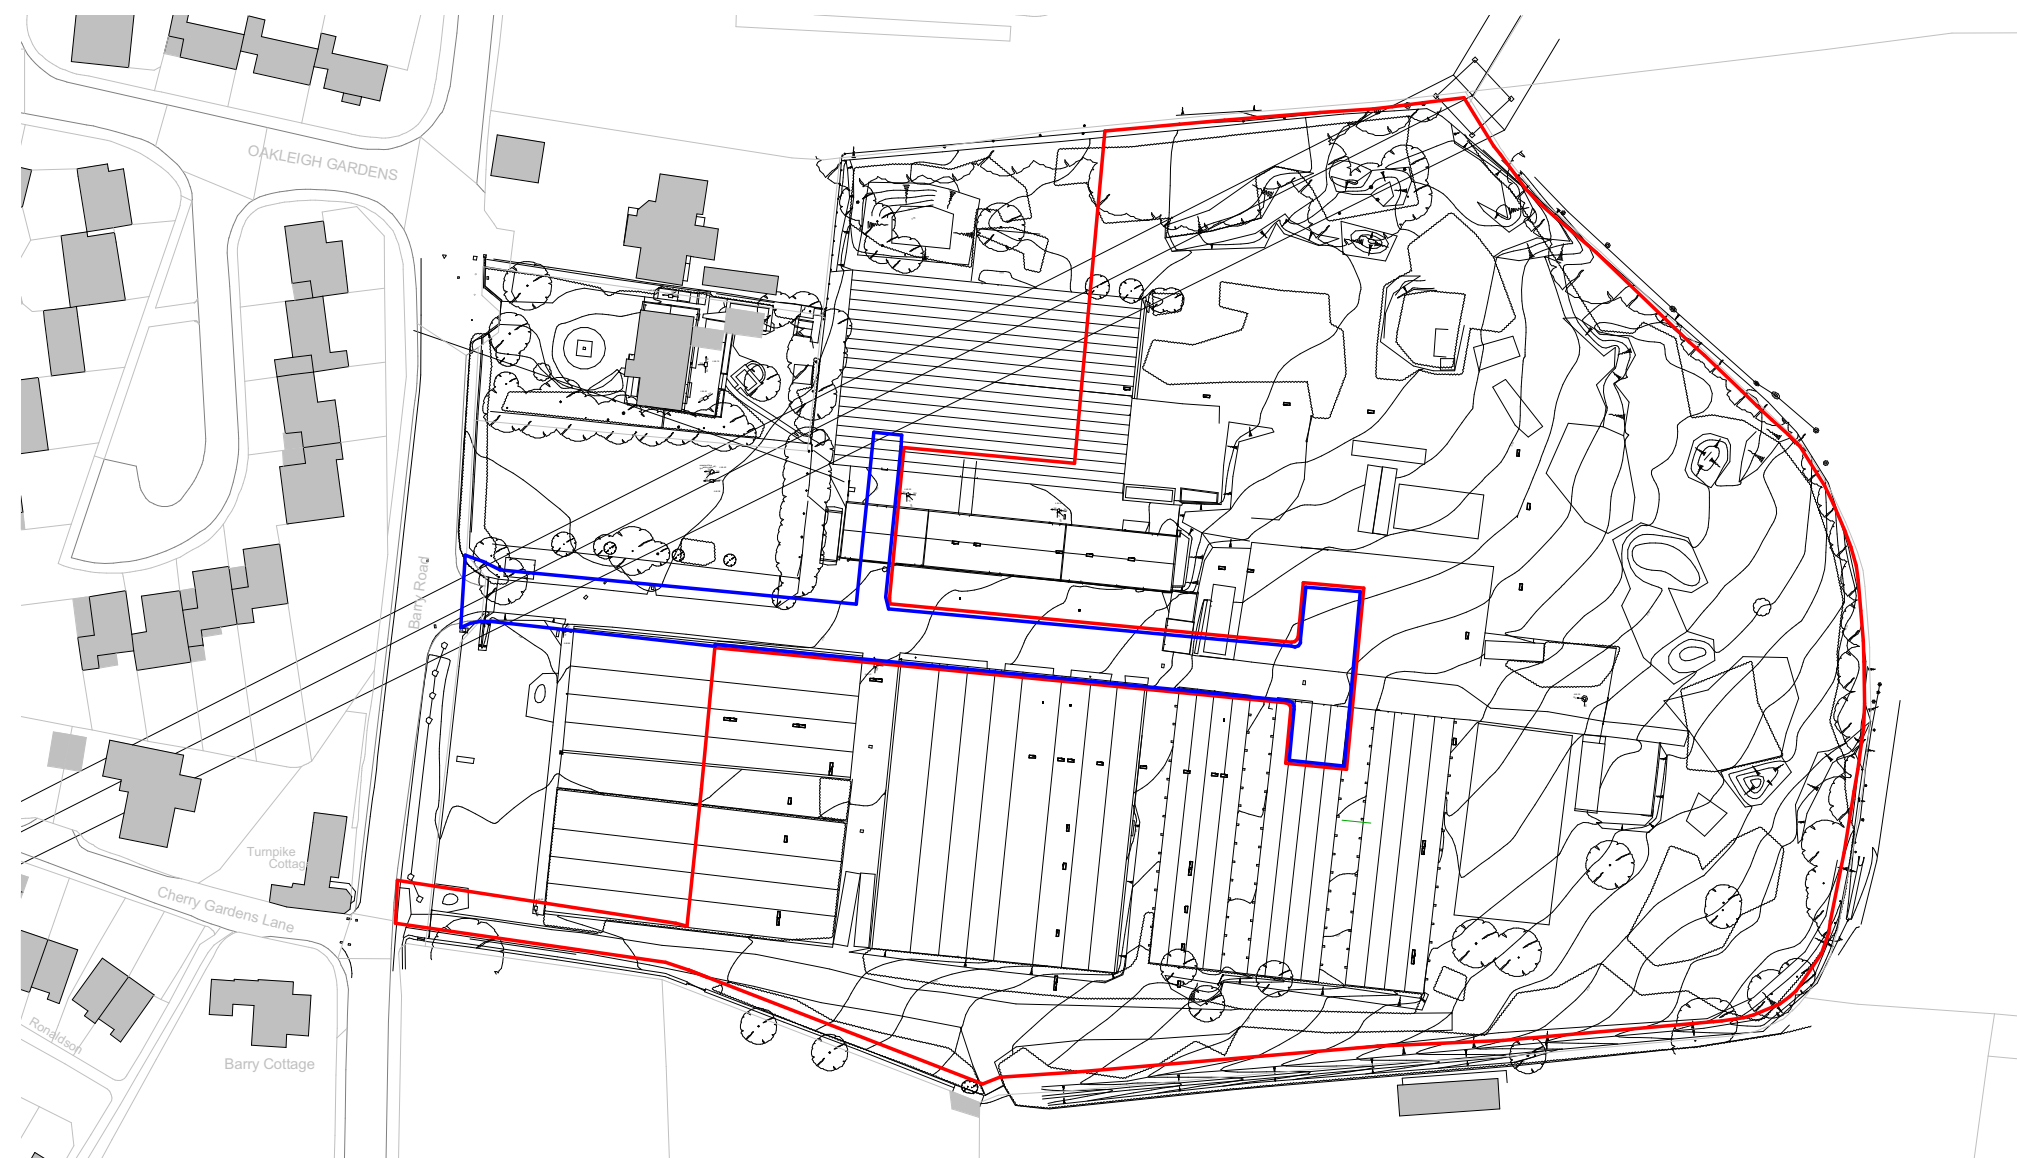

1 Site Location Plan
1 : 1250

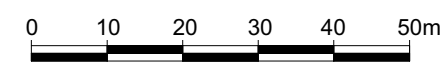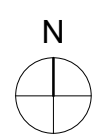

CDM Regulations

22107-NP-XX-XX-DR-A-1000

nash partnership

Bath : 01225 442424 | 23a Sydney Buildings, Bath, BA2 6BZ
 Bristol : 0117 3327560 | The Generator, Countersip, Redcliffe, Bristol, BS1 6BX

www.nashpartnership.com
 mail@nashpartnership.com

PLANNING

Project	Originator	Zone	Level
22107	NP	XX	XX
Type	Role	Drawing Number	Revision
DR	A	1000	P7

Project
 Chief Trading Post, Oldland Common

Title
 Site Location and Ownership Plan

Drawn by	Project Manager	Scale
RB	JE	1 : 1250 @A3